


RZUT BUDYNKU DO INWENTARYZACJI SCHEMATYCZNEJ

kompl. 4645, bud. nr 11

skala 1:100

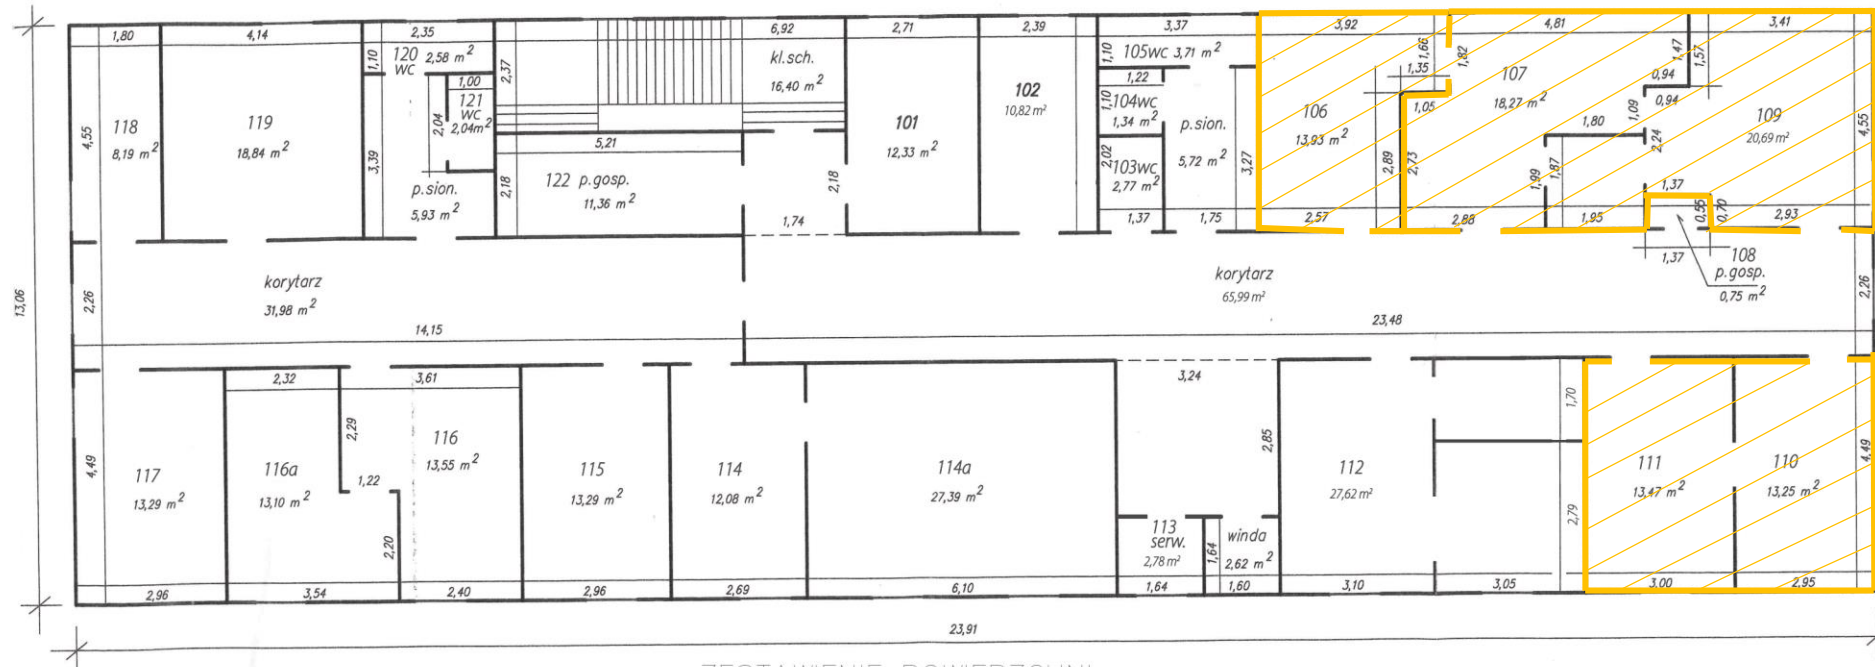

ZESTAWIENIE POWIERZCHNI



Pomieszczenia przeznaczone
do remontu

Nr pom.	Pow. użyt. [m ²]	korytarz, um. wc [m ²]	Kl. sch. szyb. dźwig [m ²]	Mag. susz. soc. pochylnia [m ²]
kl.schod.			16,40	
101	12,33			
102	10,82			
103wc		2,77		
p.sion.		5,72		
104wc		1,34		
105wc		3,71		
106	13,93			
107	18,27			
108pom.gosp.				0,75
109	20,69			
110	13,25			
111	13,47			
112	27,62			
korytarz		65,99		


Nr pom.	Pow. użyt. [m ²]	korytarz, um. wc [m ²]	Kl. sch. szyb. dźwig [m ²]	Mag. susz. soc. pochylnia [m ²]
winda			2,62	
113serw.				2,78
114	12,08			
114a	27,39			
115	13,29			
116	13,55			
116a	13,10			
117	13,29			
korytarz		31,98		
118	8,19			
119	18,84			
p.sion.		5,93		
120wc		2,58		
121wc		2,04		
122pom.gosp.				11,36
Razem	250,11	122,06	19,02	14,89
Pow. ogólna 406,08				

I PIĘTRO

RZUT BUDYNKU DO INWENTARYZACJI SCHEMATYCZNEJ

kompl. 4645, bud. nr 11

skala 1:100

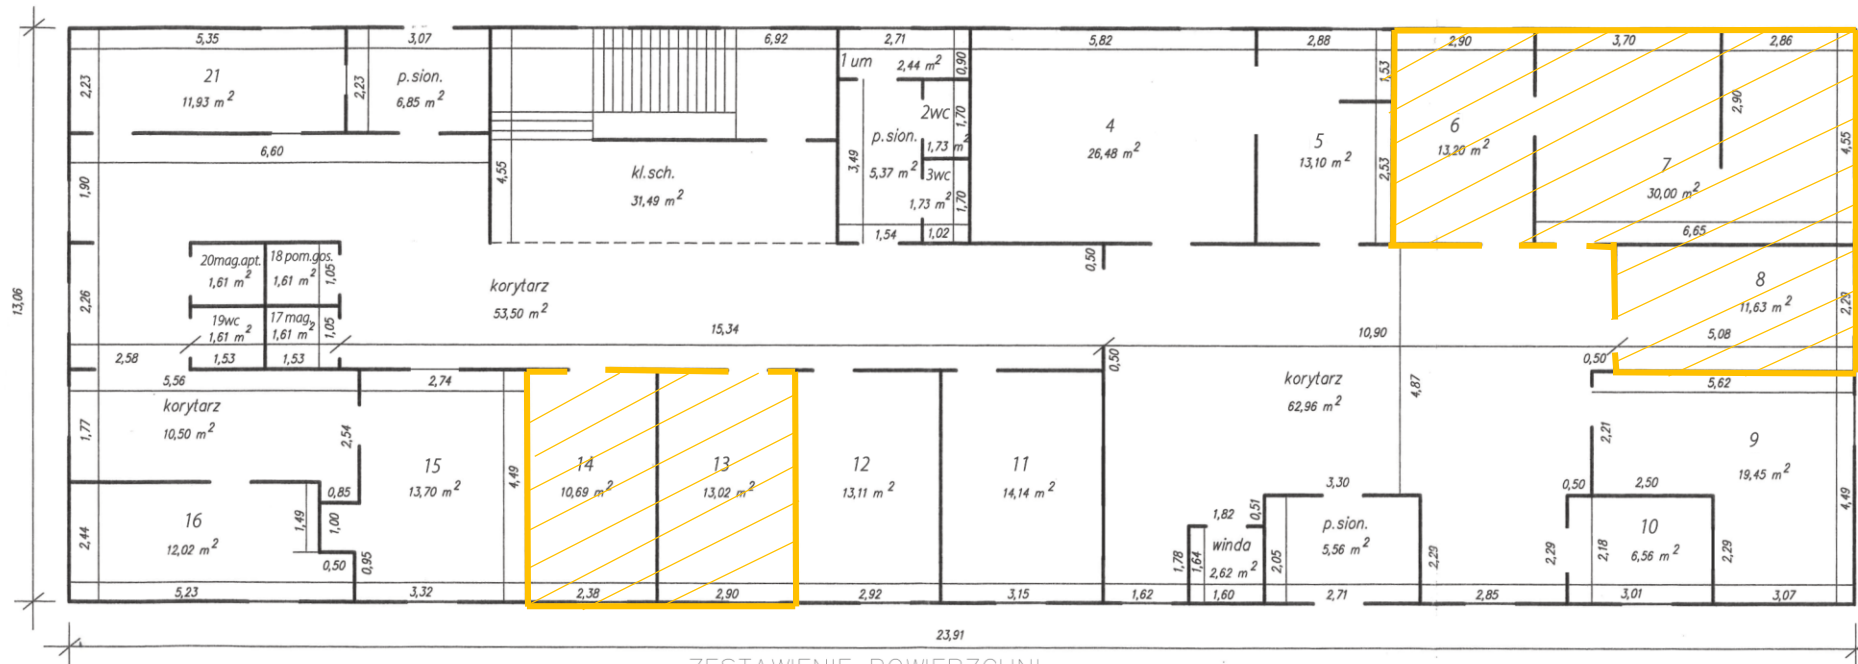

ZESTAWIENIE POWIERZCHNI



Pomieszczenia przeznaczone
do remontu

Nr pom.	Pow. użyt. [m²]	korytarz, um. wc [m²]	Kl. sch. szyb. dźwig [m²]	Mag. susz. soc. pochylnia [m²]
kl. schod.			31,49	
1umyw.		2,44		
2wc		1,73		
3wc		1,73		
p.sion.		5,37		
4	26,48			
5	13,10			
6	13,20			
7	30,00			
8	11,63			
9	19,45			
10	6,56			
korytarz		62,96		
p.sion.		5,56		
winda			2,62	

Nr pom.	Pow. użyt. [m²]	korytarz, um. wc [m²]	Kl. sch. szyb. dźwig [m²]	Mag. susz. soc. pochylnia [m²]
korytarz		53,50		
11	14,14			
12	13,11			
13	13,02			
14	10,69			
15	13,70			
16	12,02			
korytarz		10,50		
17mag.odpad.med.				1,61
18pom.gosp.				1,61
19wc		1,61		
20mag.aptecz.				1,61
21	11,93			
p.sion.		6,85		
Razem	209,03	152,25	34,11	4,83
Pow. ogólna 400,22				

PARTER