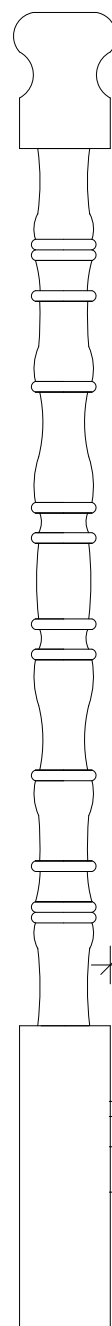
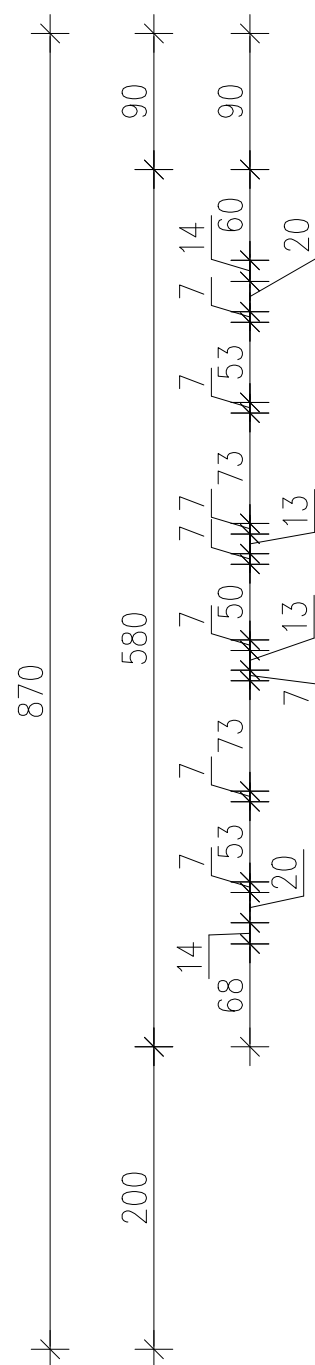


[illegible]

Przekrój I-I

250

176

630

70

II-II

Architectural drawing of a staircase. The drawing shows a plan view of the staircase with dimensions and labels. The dimensions are as follows:

- Horizontal dimensions (top): 27, 50, 48, 50
- Horizontal dimensions (bottom): 48, 51
- Vertical dimensions (left): 38, 41, 25, 25, 25, 25, 25, 49, 38
- Vertical dimensions (right): 25, 25, 25, 25, 27, 42, 20

Labels within the drawing include:

- 20x17,6
- 25
- 7

Nazwa inwestycji		
<p align="center">PROJEKT WYKONAWCZY PRZEBUDOWY BUDYNKU DWORU RYXÓW ZLOKALIZOWANEGO PRZY UL. F. RYXA 41 W PRAŻMOWIE</p>		
Adres		
ul. Franciszka Ryxa 41, 05-505 Prażmów		
Nr ew. działki		
<p align="center">DZIAŁKA EW. NR: 149, OBRĘB: 0021 JEDNOSTKA. EWID.: 141805_2 PRAŻMÓW</p>		
Inwestor		
<p align="center">GMINA PRAŻMÓW ul. Piotra Czołchańskiego 1, 05-505 Prażmów</p>		
Generalny Projektant		
<p align="center">SPIN Marcin Olszewski ul. Grzymaliłow 1D/25, 03-141 Warszawa</p>		
Projektant	mgr inż. Leszek Tischner	Uprawnienia w specjalności konstr. - budowlanej: 157/2002
Projektant	mgr inż. Damian Domański	Uprawnienia w specjalności konstr. - budowlanej: MAZ/0872/PWBKb/18
Sprawdzający	mgr inż. Damian Cyra	Uprawnienia w specjalności konstr. - budowlanej: MAZ/0003/POOK/09
Tytuł rysunku:		
<p align="center">INWENTARYZACJA DREWNIANEJ KLATKI SCHODOWEJ PRZEWIDZIANEJ DO DEMONTAŻU</p>		
Data: 04 czerwca 2021 r.	Skala: 1:20	Rys. nr: K36