



N: 53° 15' 31.65" E: 19° 23' 13.03"
2000 X: 5903863.98 Y: 6592548.81

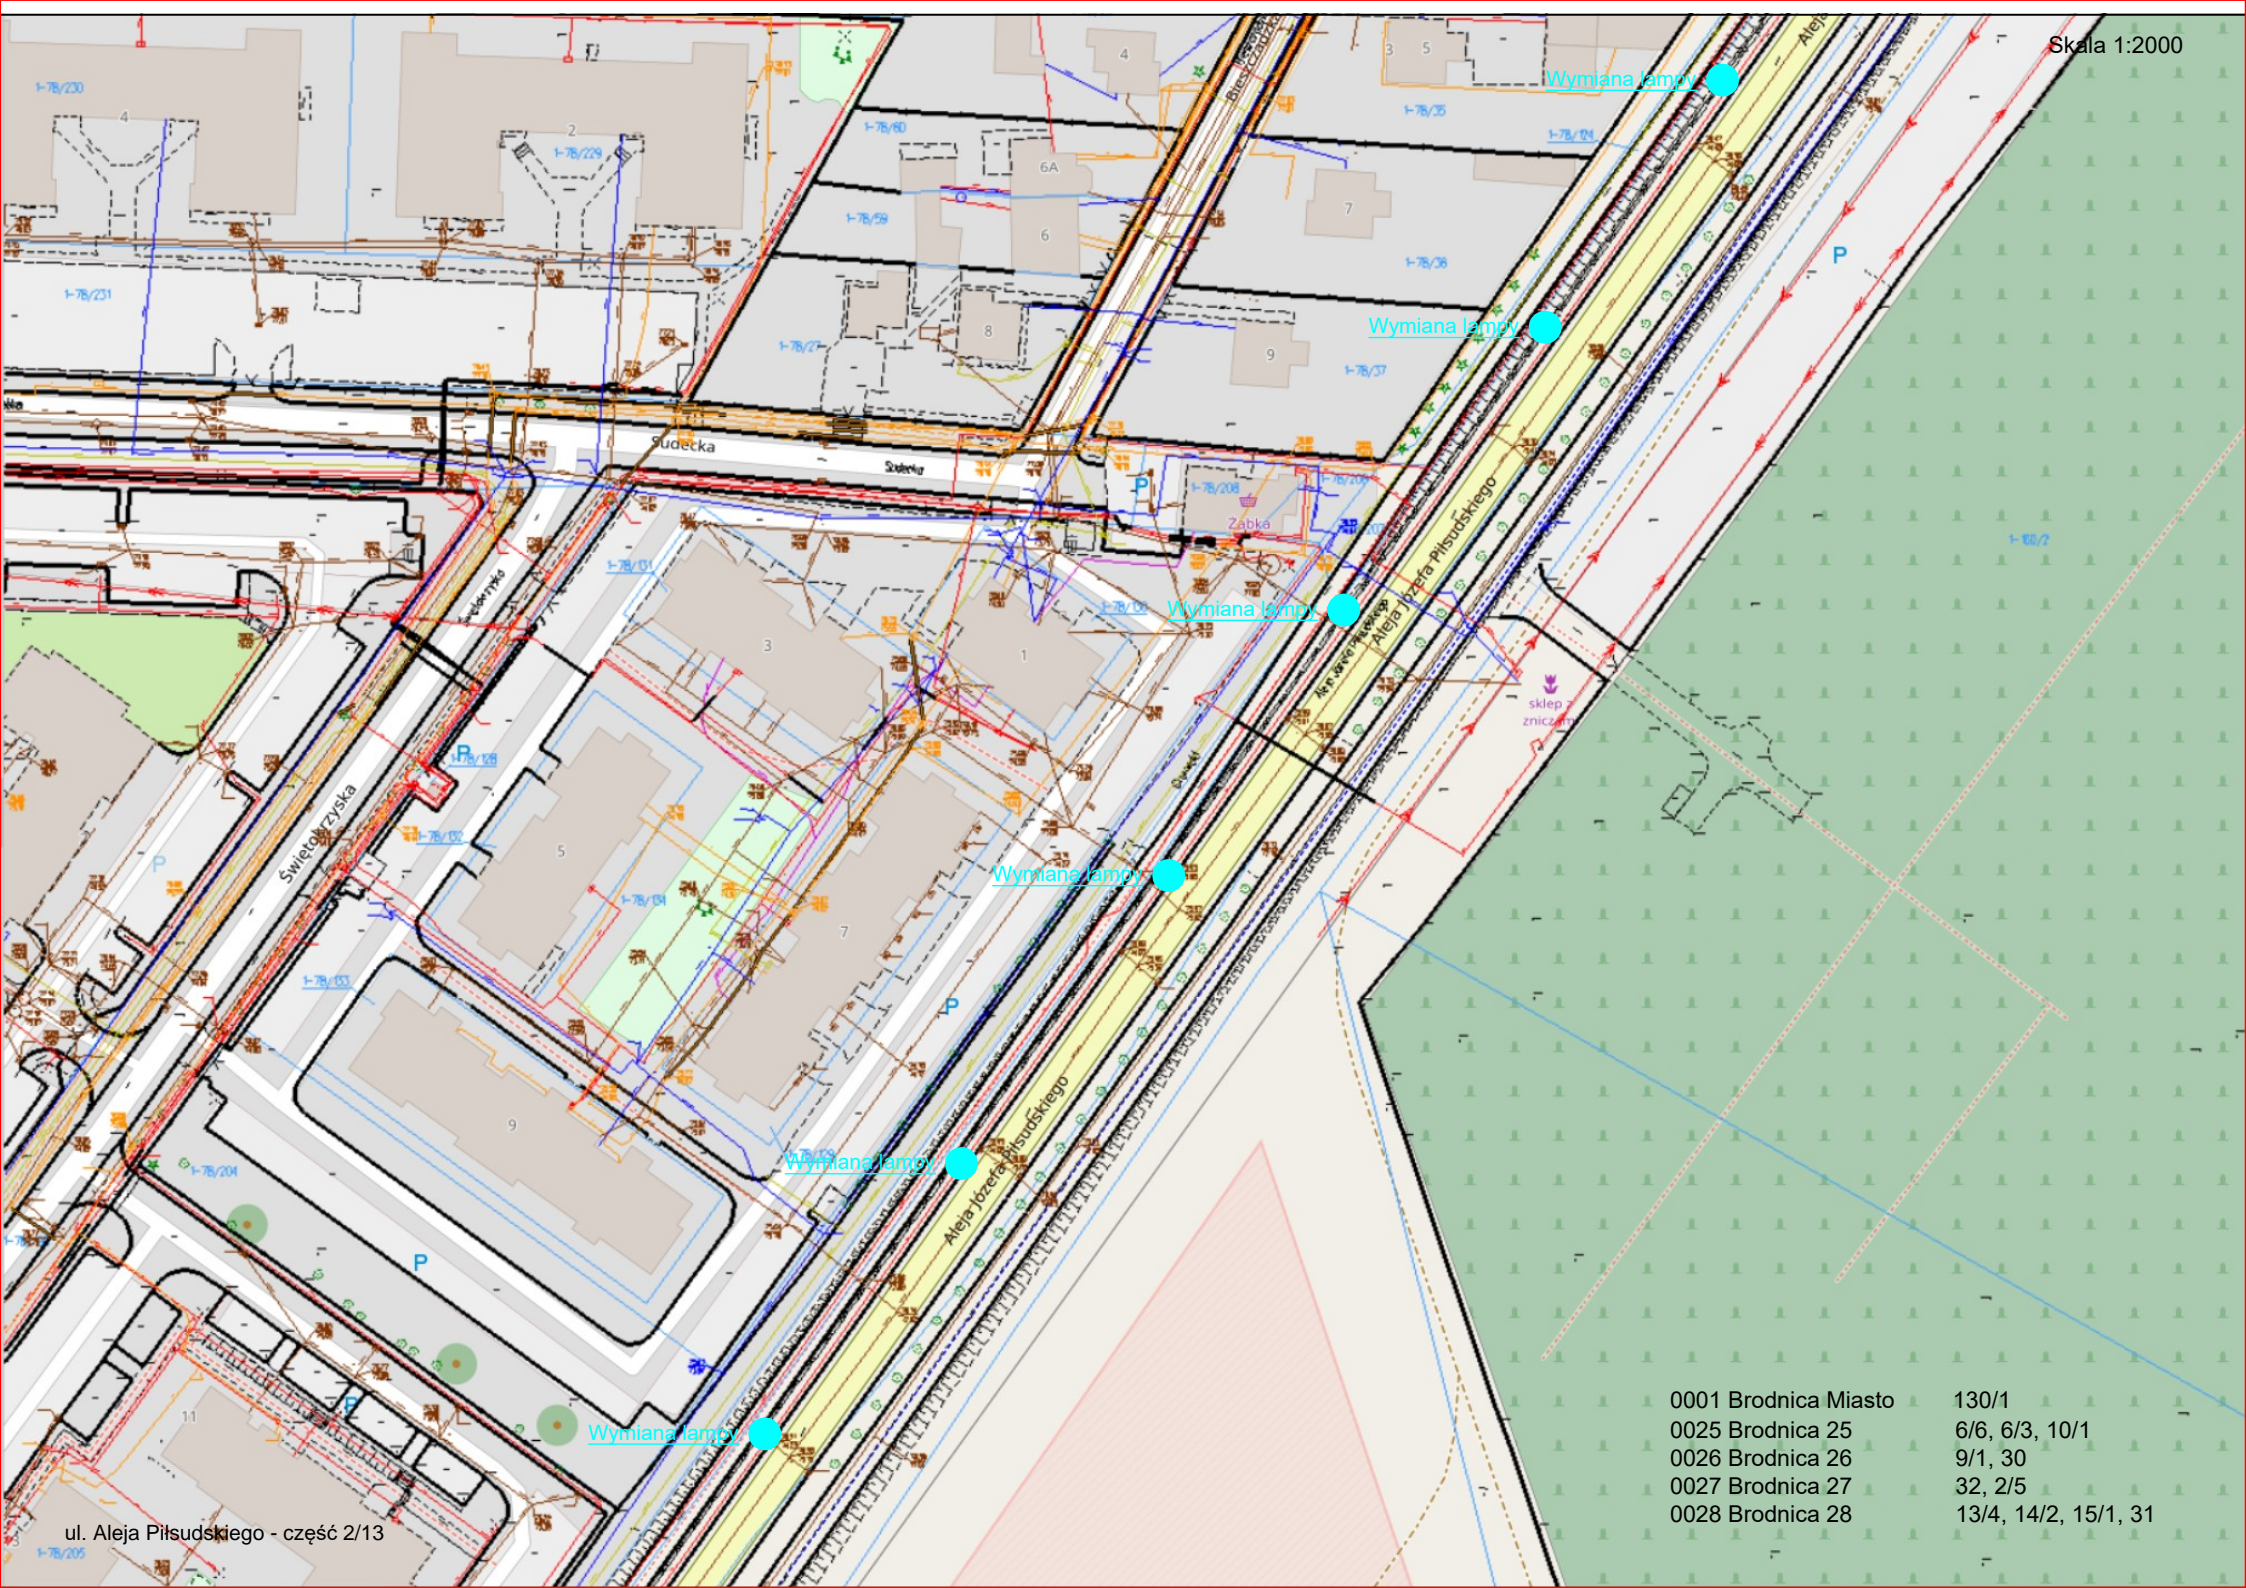


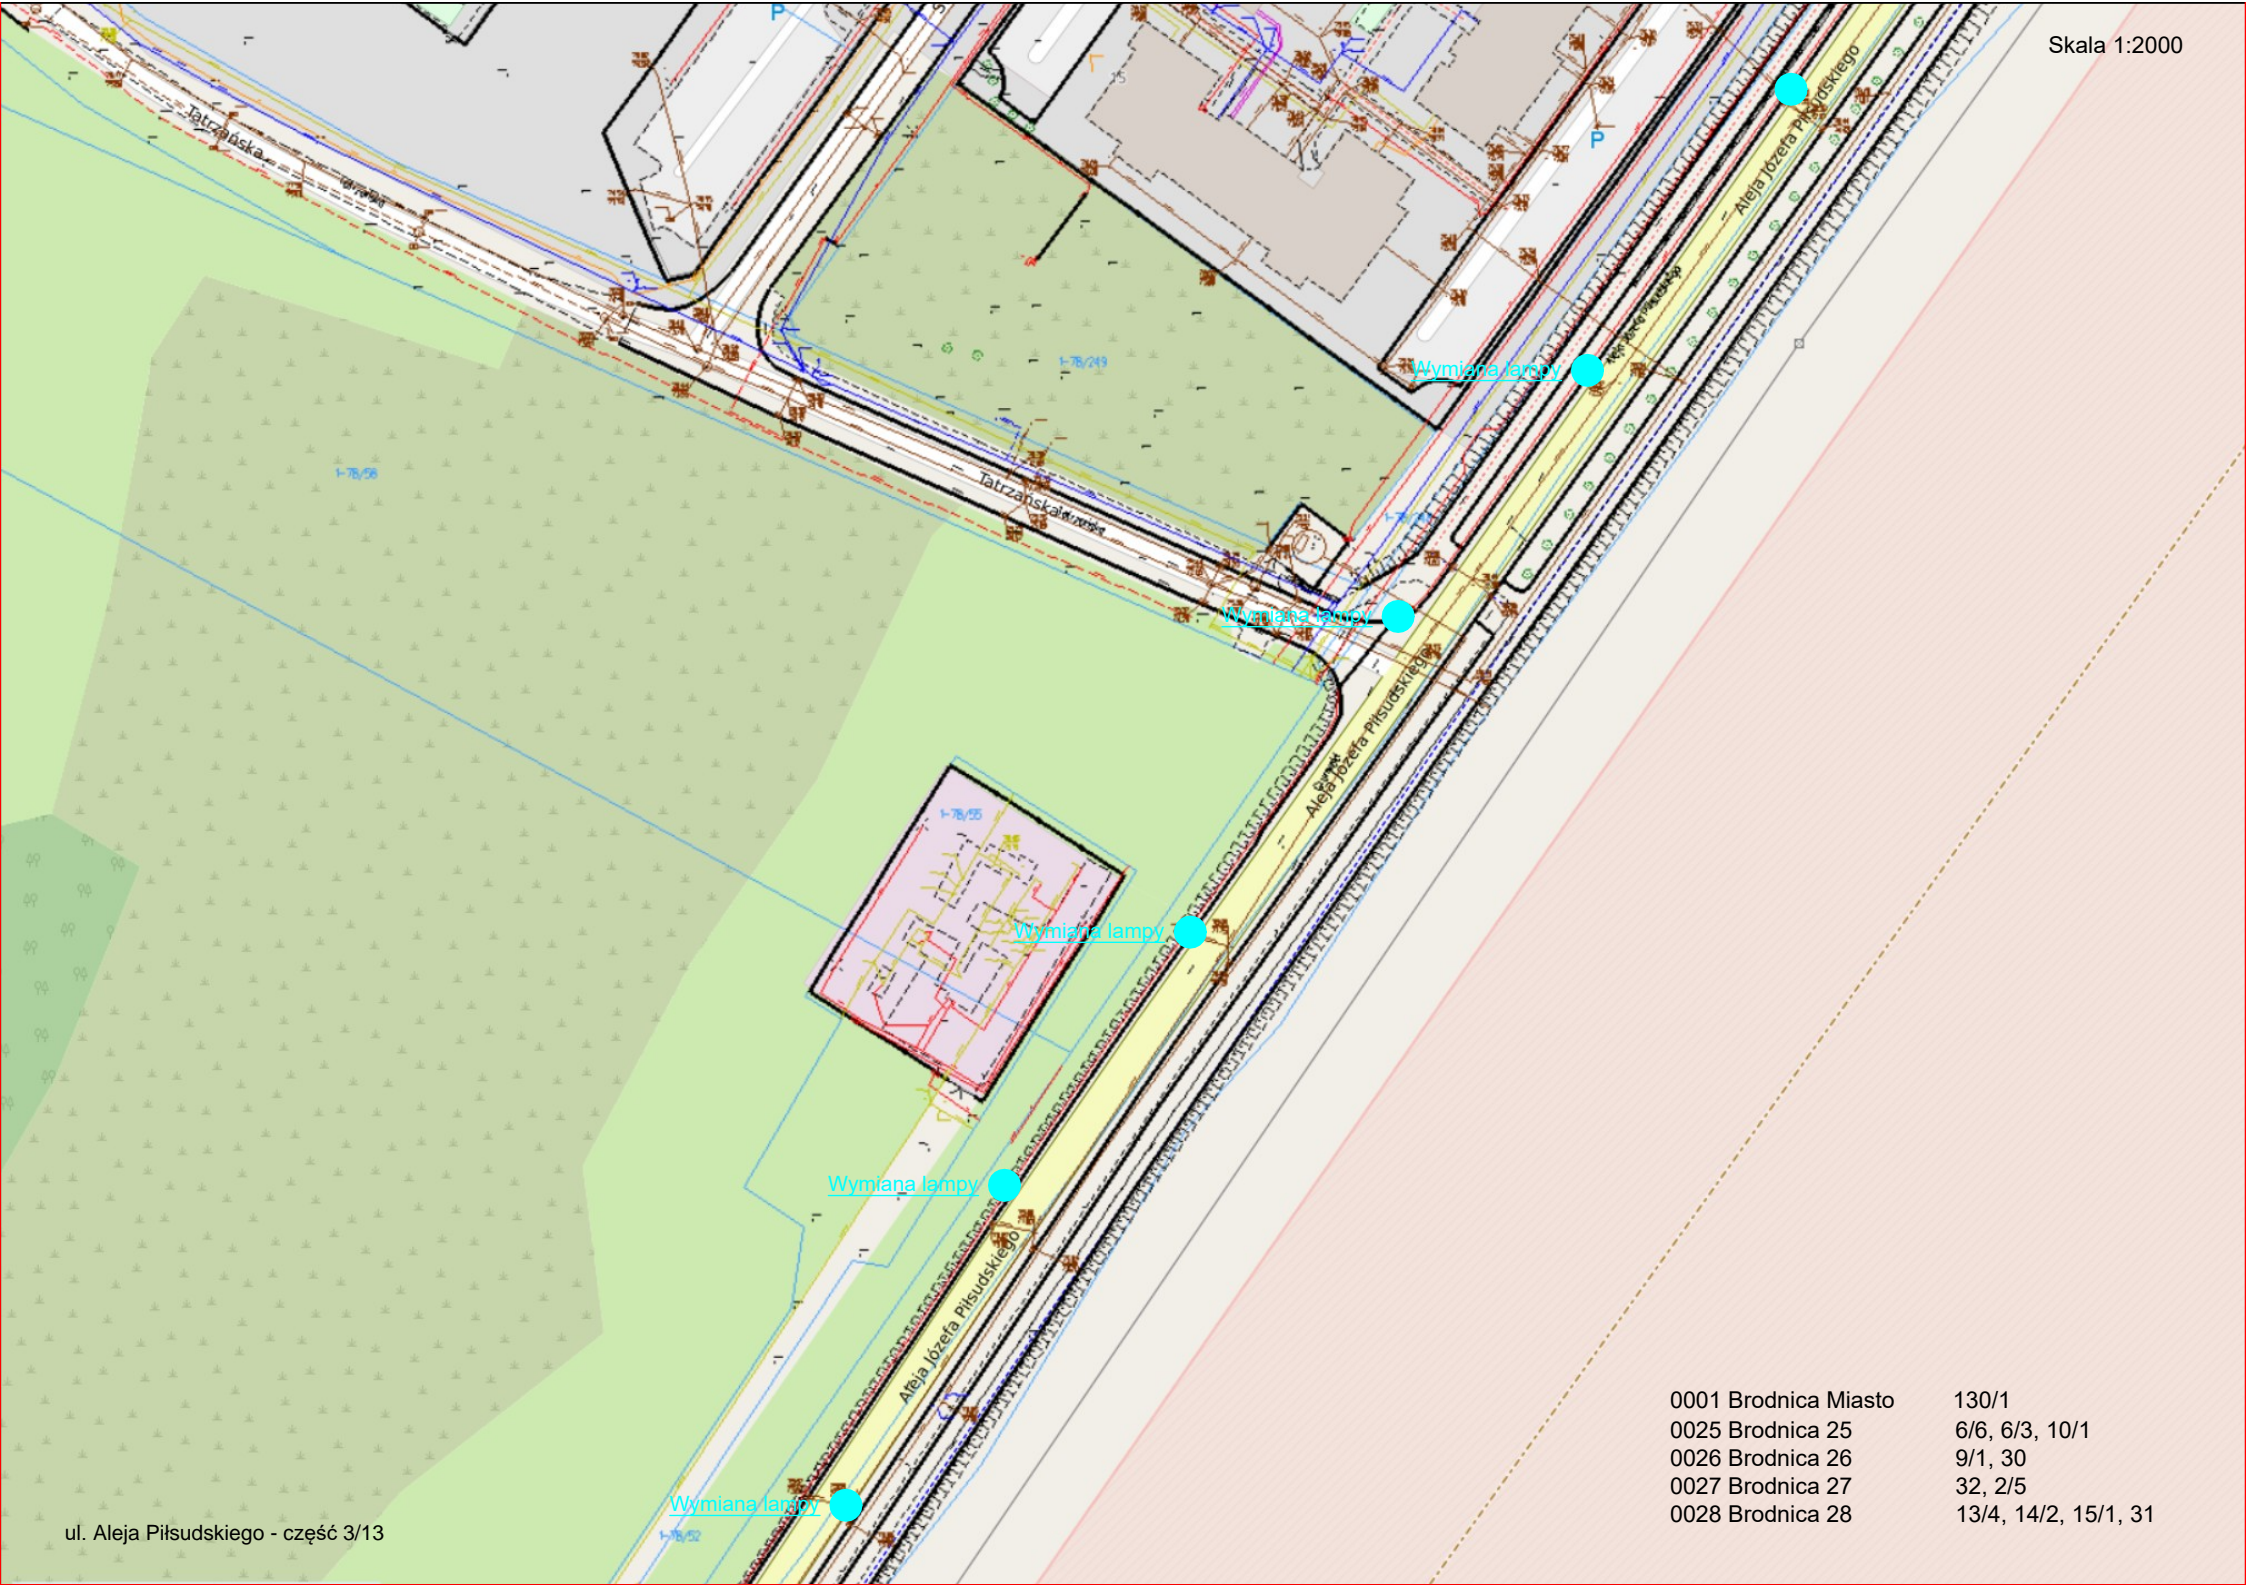

0001 Brodnica Miasto	130/1
0025 Brodnica 25	6/6, 6/3, 10/1
0026 Brodnica 26	9/1, 30
0027 Brodnica 27	32, 2/5
0028 Brodnica 28	13/4, 14/2, 15/1, 31

0001 Brodnica Miasto	130/1
0025 Brodnica 25	6/6, 6/3, 10/1
0026 Brodnica 26	9/1, 30
0027 Brodnica 27	32, 2/5
0028 Brodnica 28	13/4, 14/2, 15/1, 31


Skala 1:2000

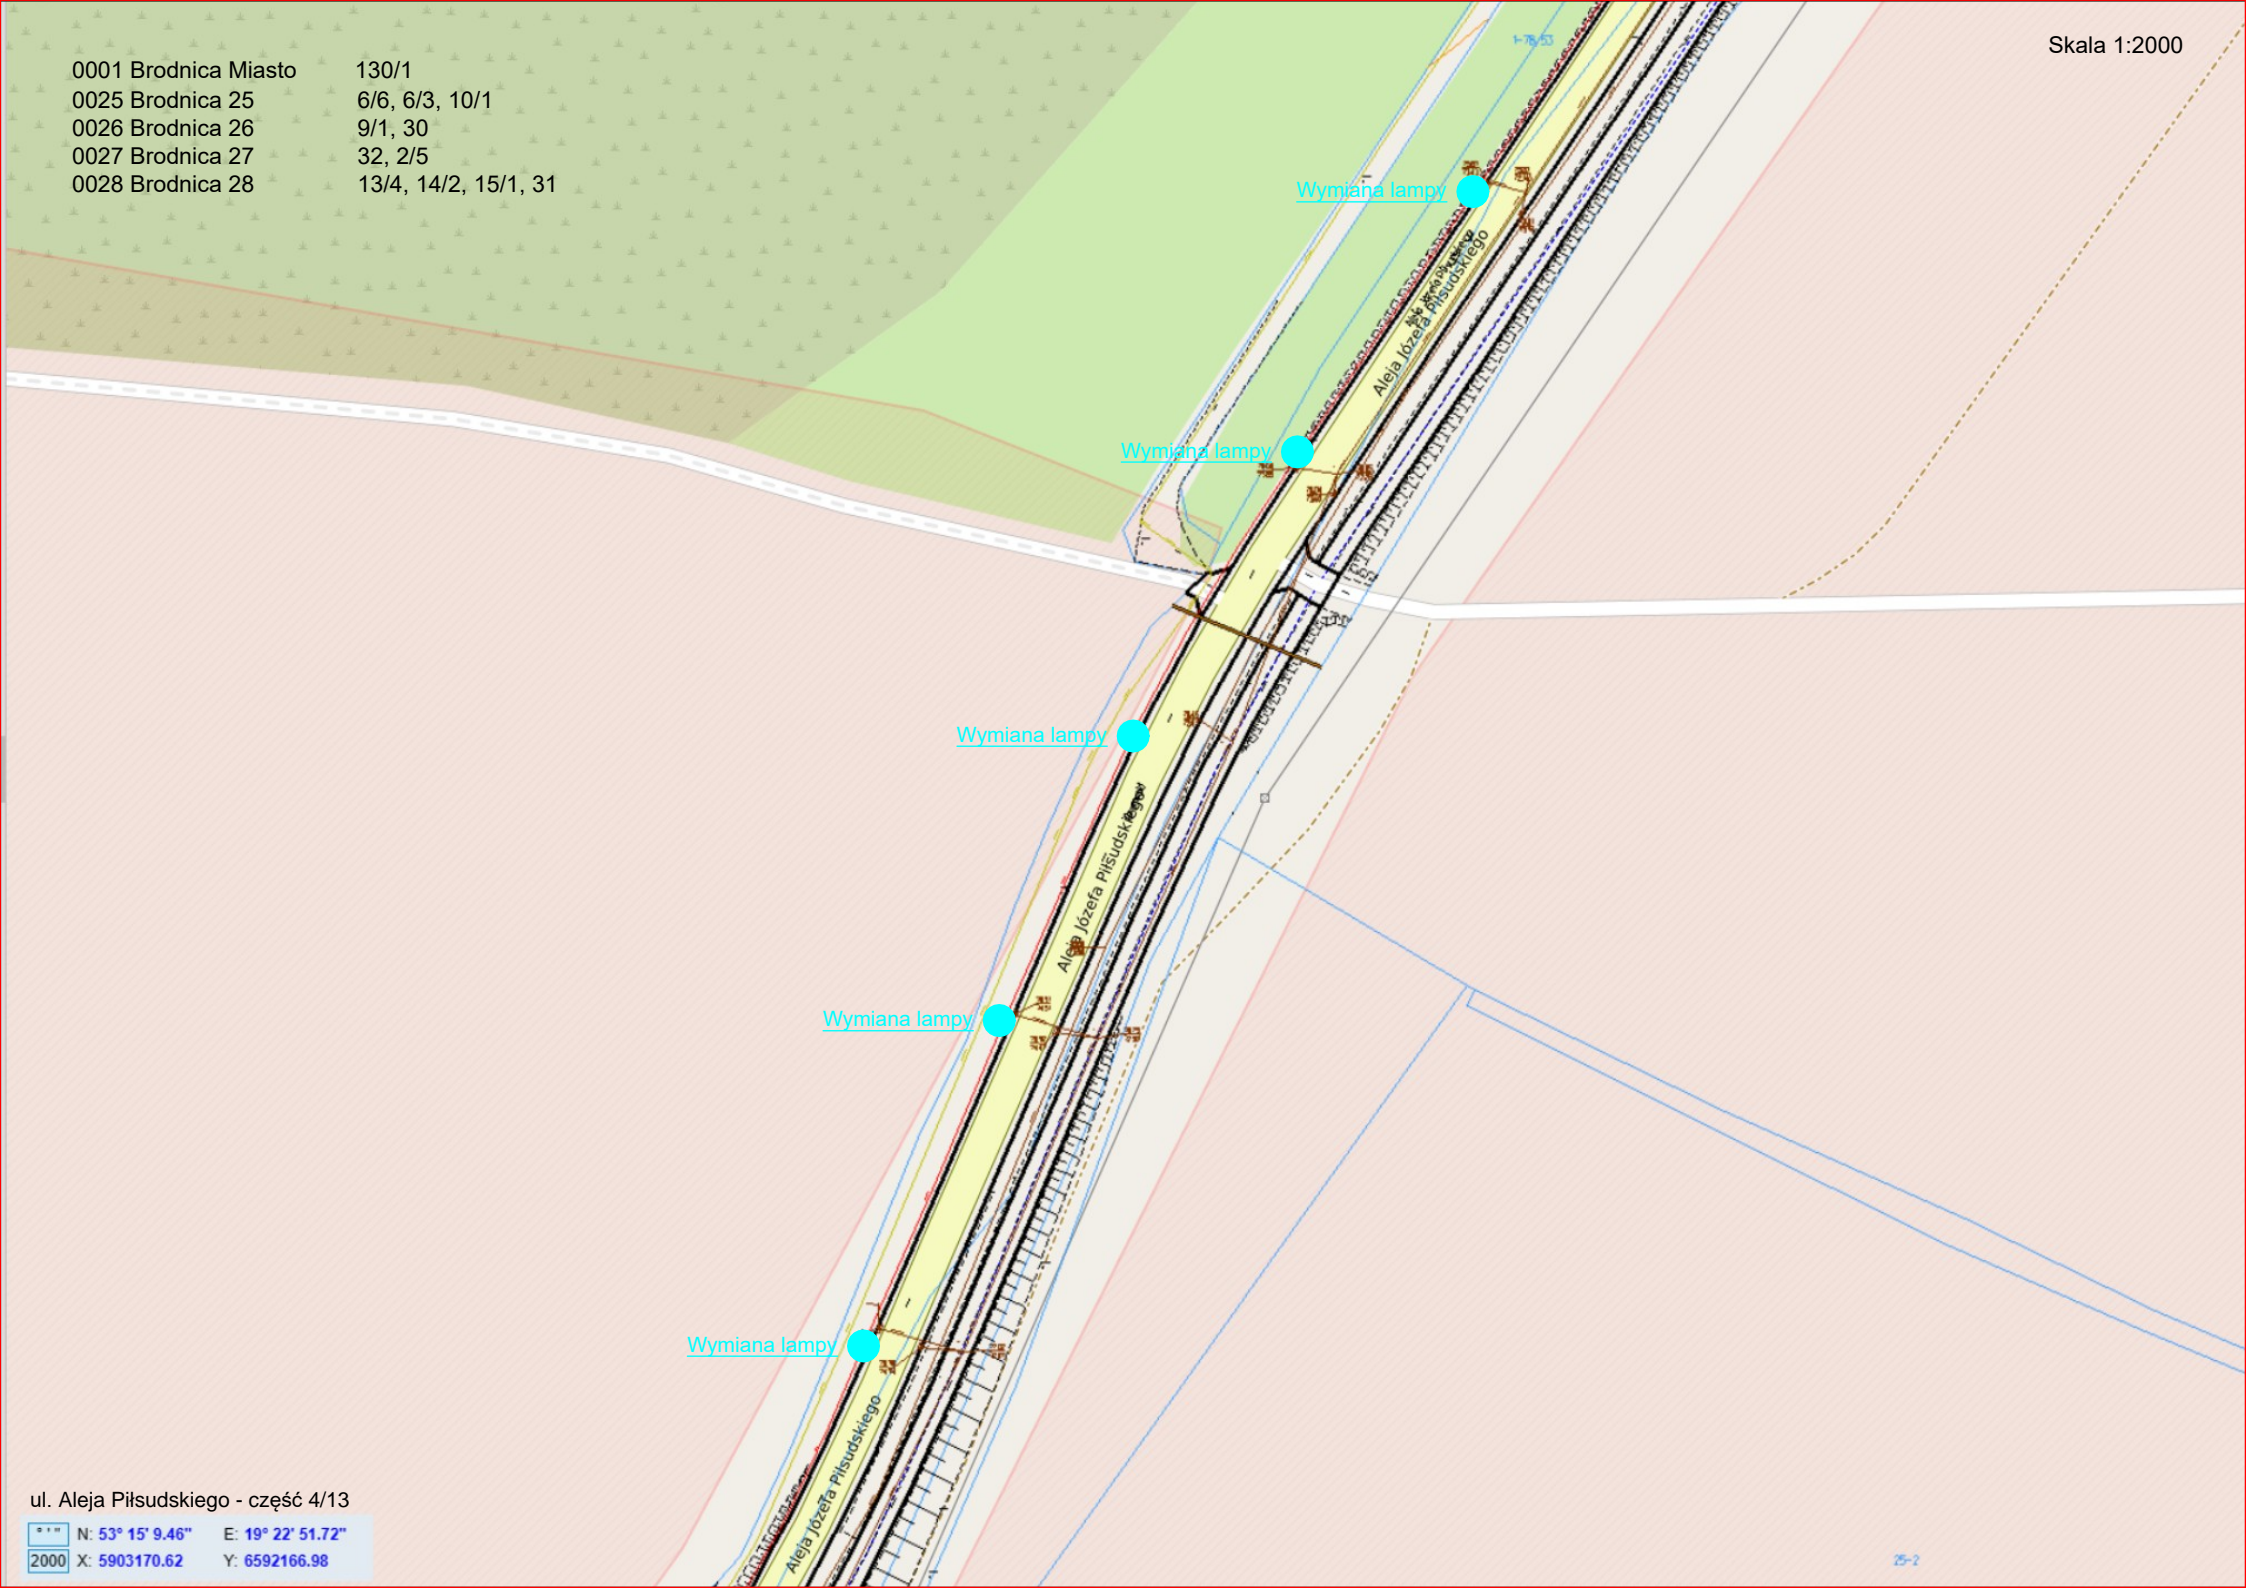


ul. Aleja Piłsudskiego - część 4/13

N: 53° 15' 9.46"	E: 19° 22' 51.72"
X: 5903170.62	Y: 6592166.98

0001 Brodnica Miasto	130/1
0025 Brodnica 25	6/6, 6/3, 10/1
0026 Brodnica 26	9/1, 30
0027 Brodnica 27	32, 2/5
0028 Brodnica 28	13/4, 14/2, 15/1, 31

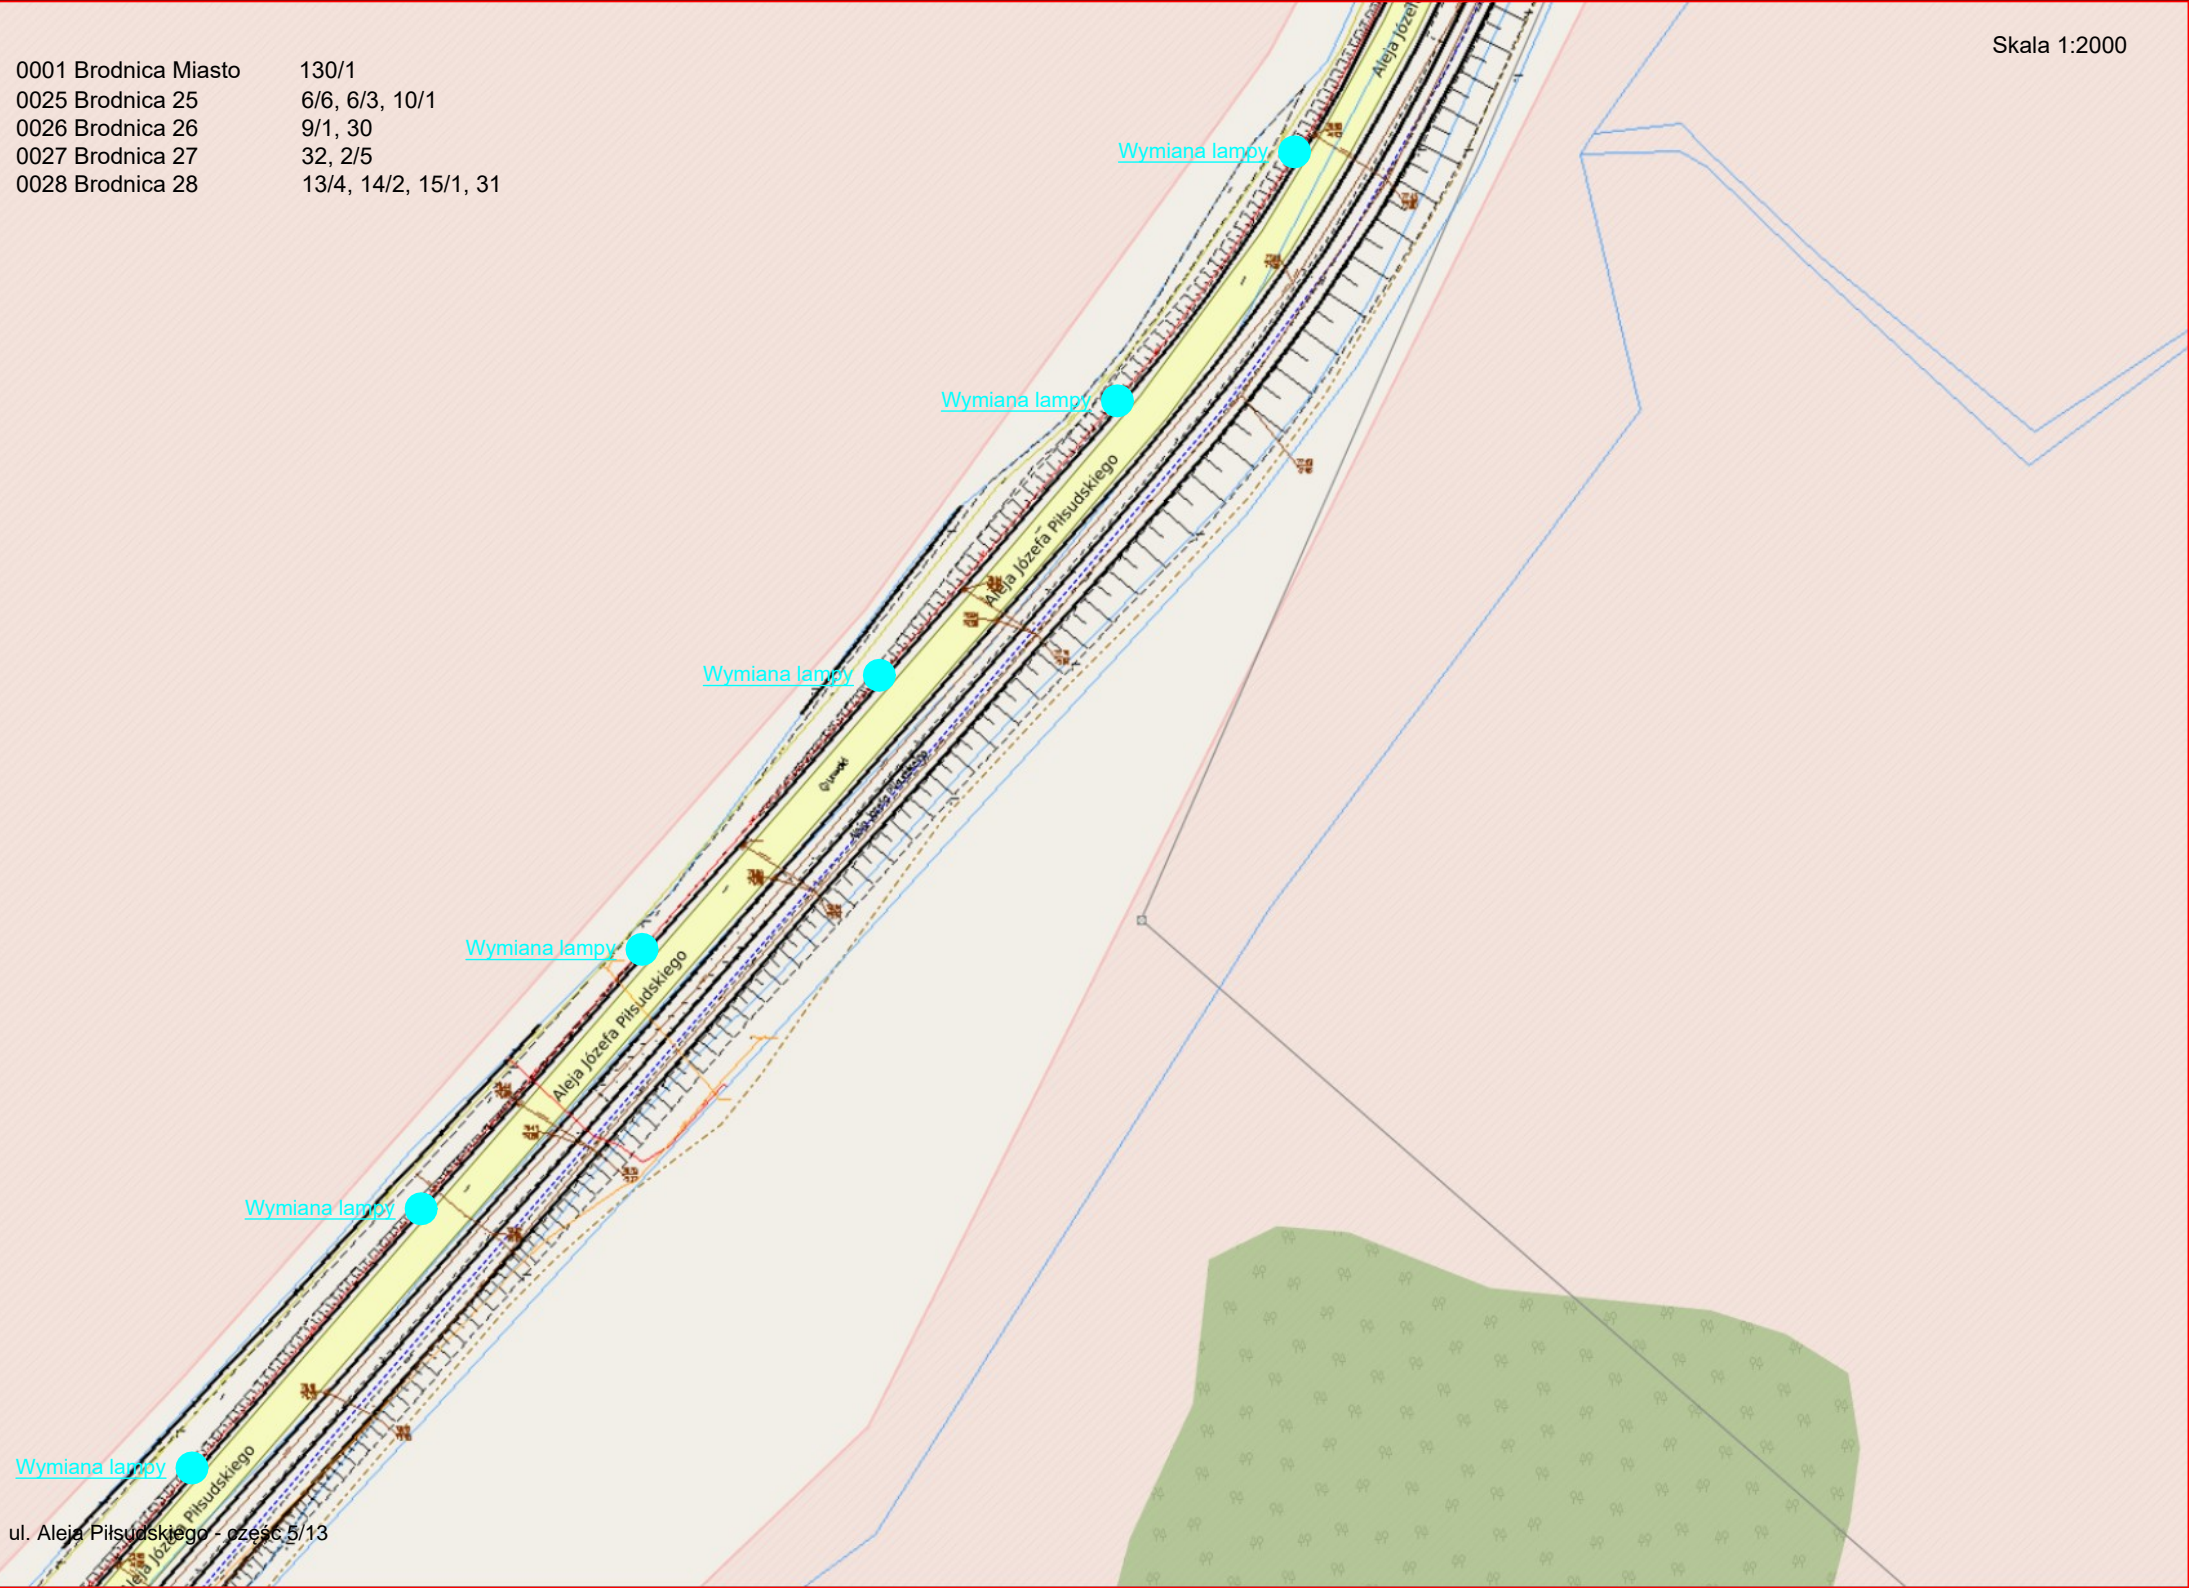


0001 Brodnica Miasto	130/1
0025 Brodnica 25	6/6, 6/3, 10/1
0026 Brodnica 26	9/1, 30
0027 Brodnica 27	32, 2/5
0028 Brodnica 28	13/4, 14/2, 15/1, 31

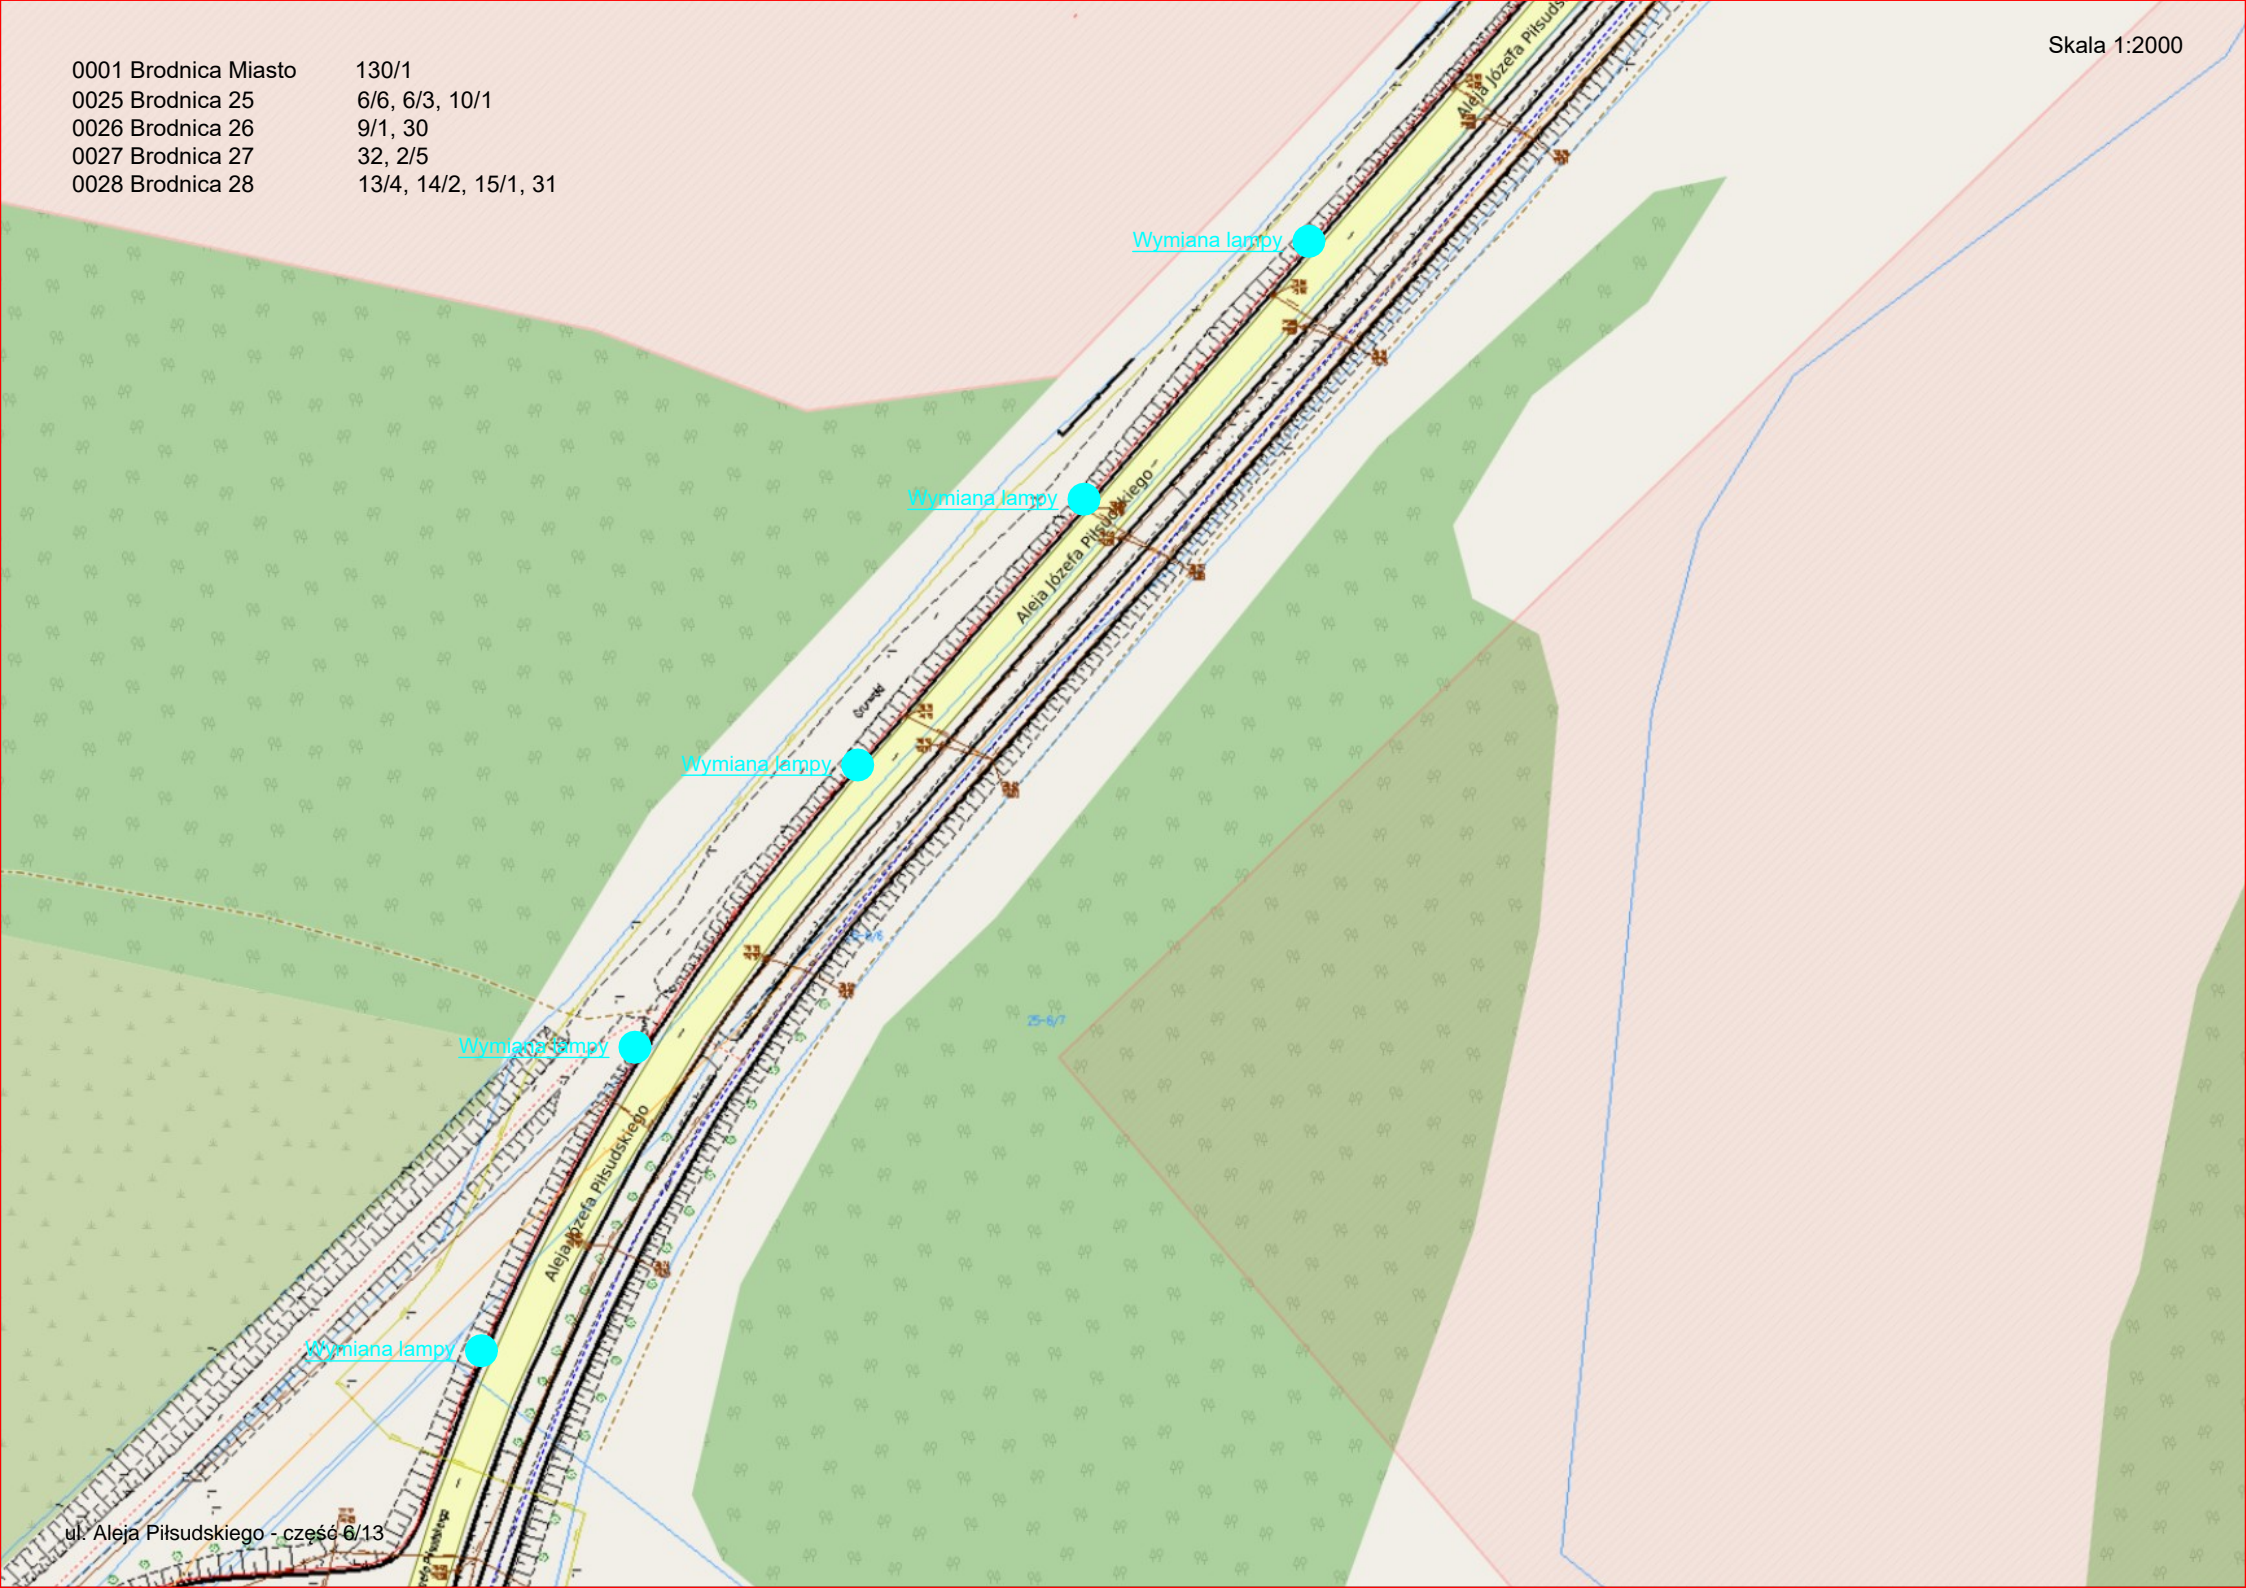

0001 Brodnica Miasto	130/1
0025 Brodnica 25	6/6, 6/3, 10/1
0026 Brodnica 26	9/1, 30
0027 Brodnica 27	32, 2/5
0028 Brodnica 28	13/4, 14/2, 15/1, 31

Skala 1:2000

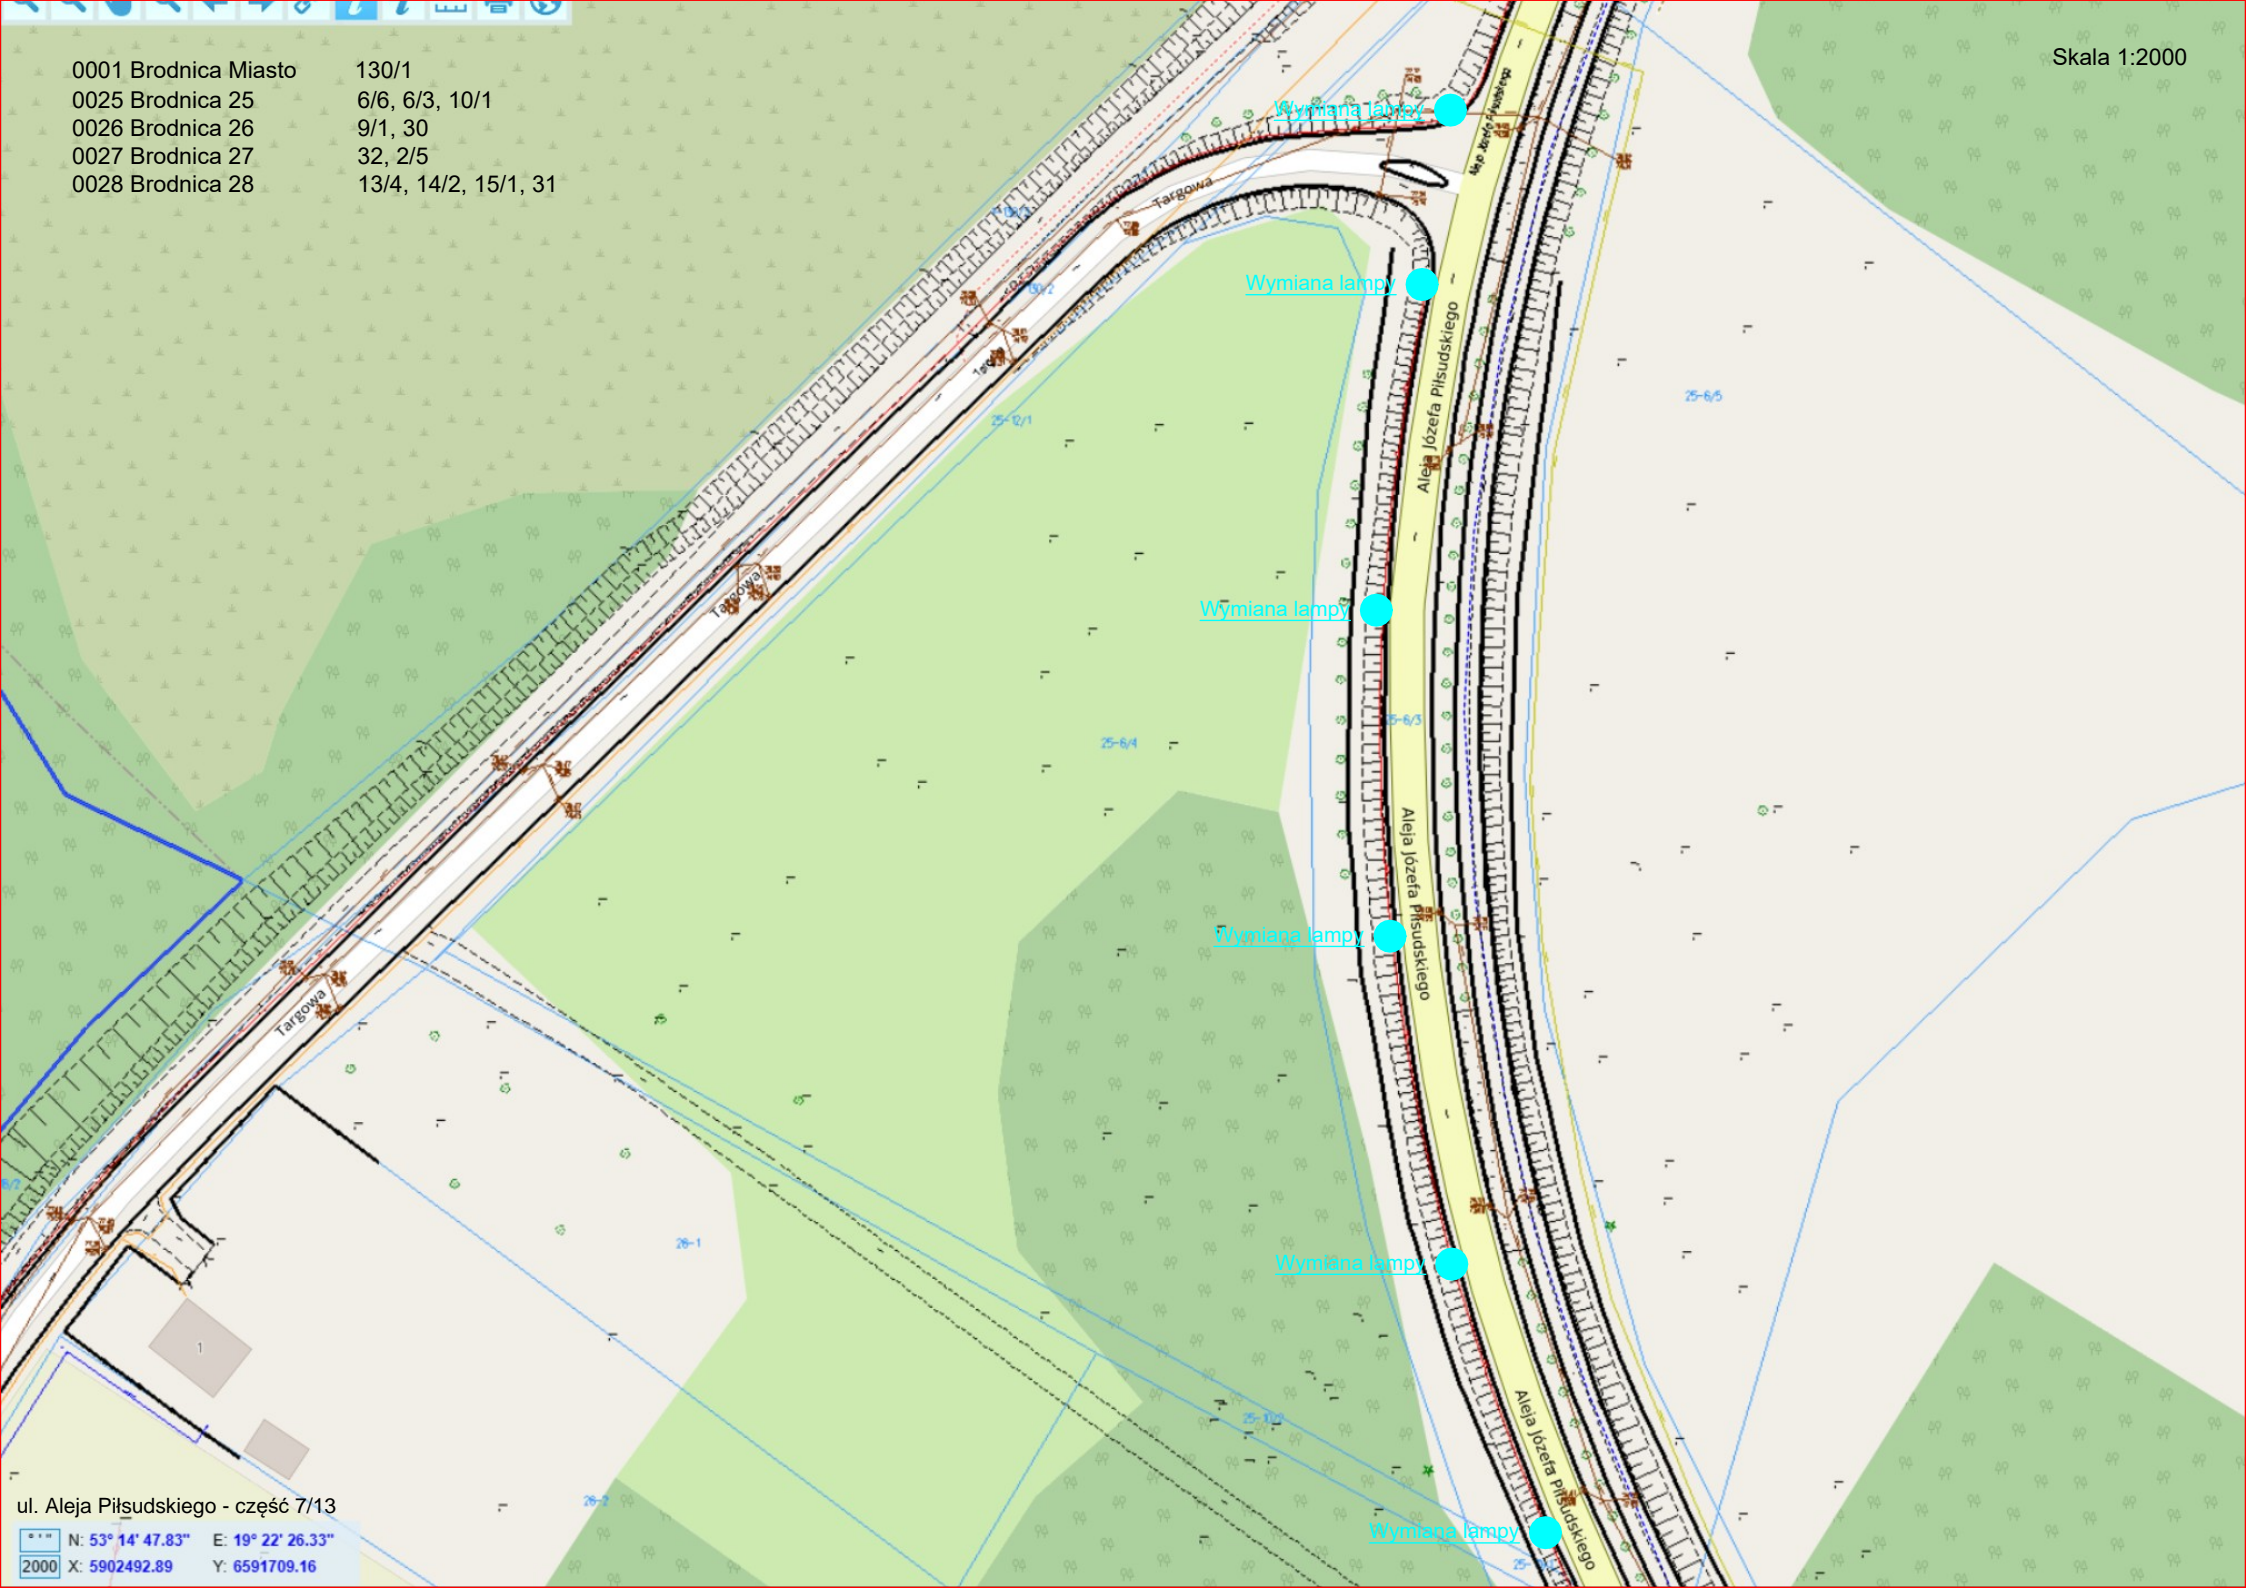

ul. Aleja Piłsudskiego - część 7/13

N: 53° 14' 47.83" E: 19° 22' 26.33"
 X: 5902492.89 Y: 6591709.16

Skala 1:2000

0001 Brodnica Miasto	130/1
0025 Brodnica 25	6/6, 6/3, 10/1
0026 Brodnica 26	9/1, 30
0027 Brodnica 27	32, 2/5
0028 Brodnica 28	13/4, 14/2, 15/1, 31

Wymiana lampy

Wymiana lampy


Wymiana lampy

Wymiana lampy

ul. Aleja Piłsudskiego - część 8/13

N: 53° 14' 42.16" E: 19° 22' 29.77"
 2000 X: 5902319.06 Y: 6591776.35

0001 Brodnica Miasto	130/1
0025 Brodnica 25	6/6, 6/3, 10/1
0026 Brodnica 26	9/1, 30
0027 Brodnica 27	32, 2/5
0028 Brodnica 28	13/4, 14/2, 15/1, 31

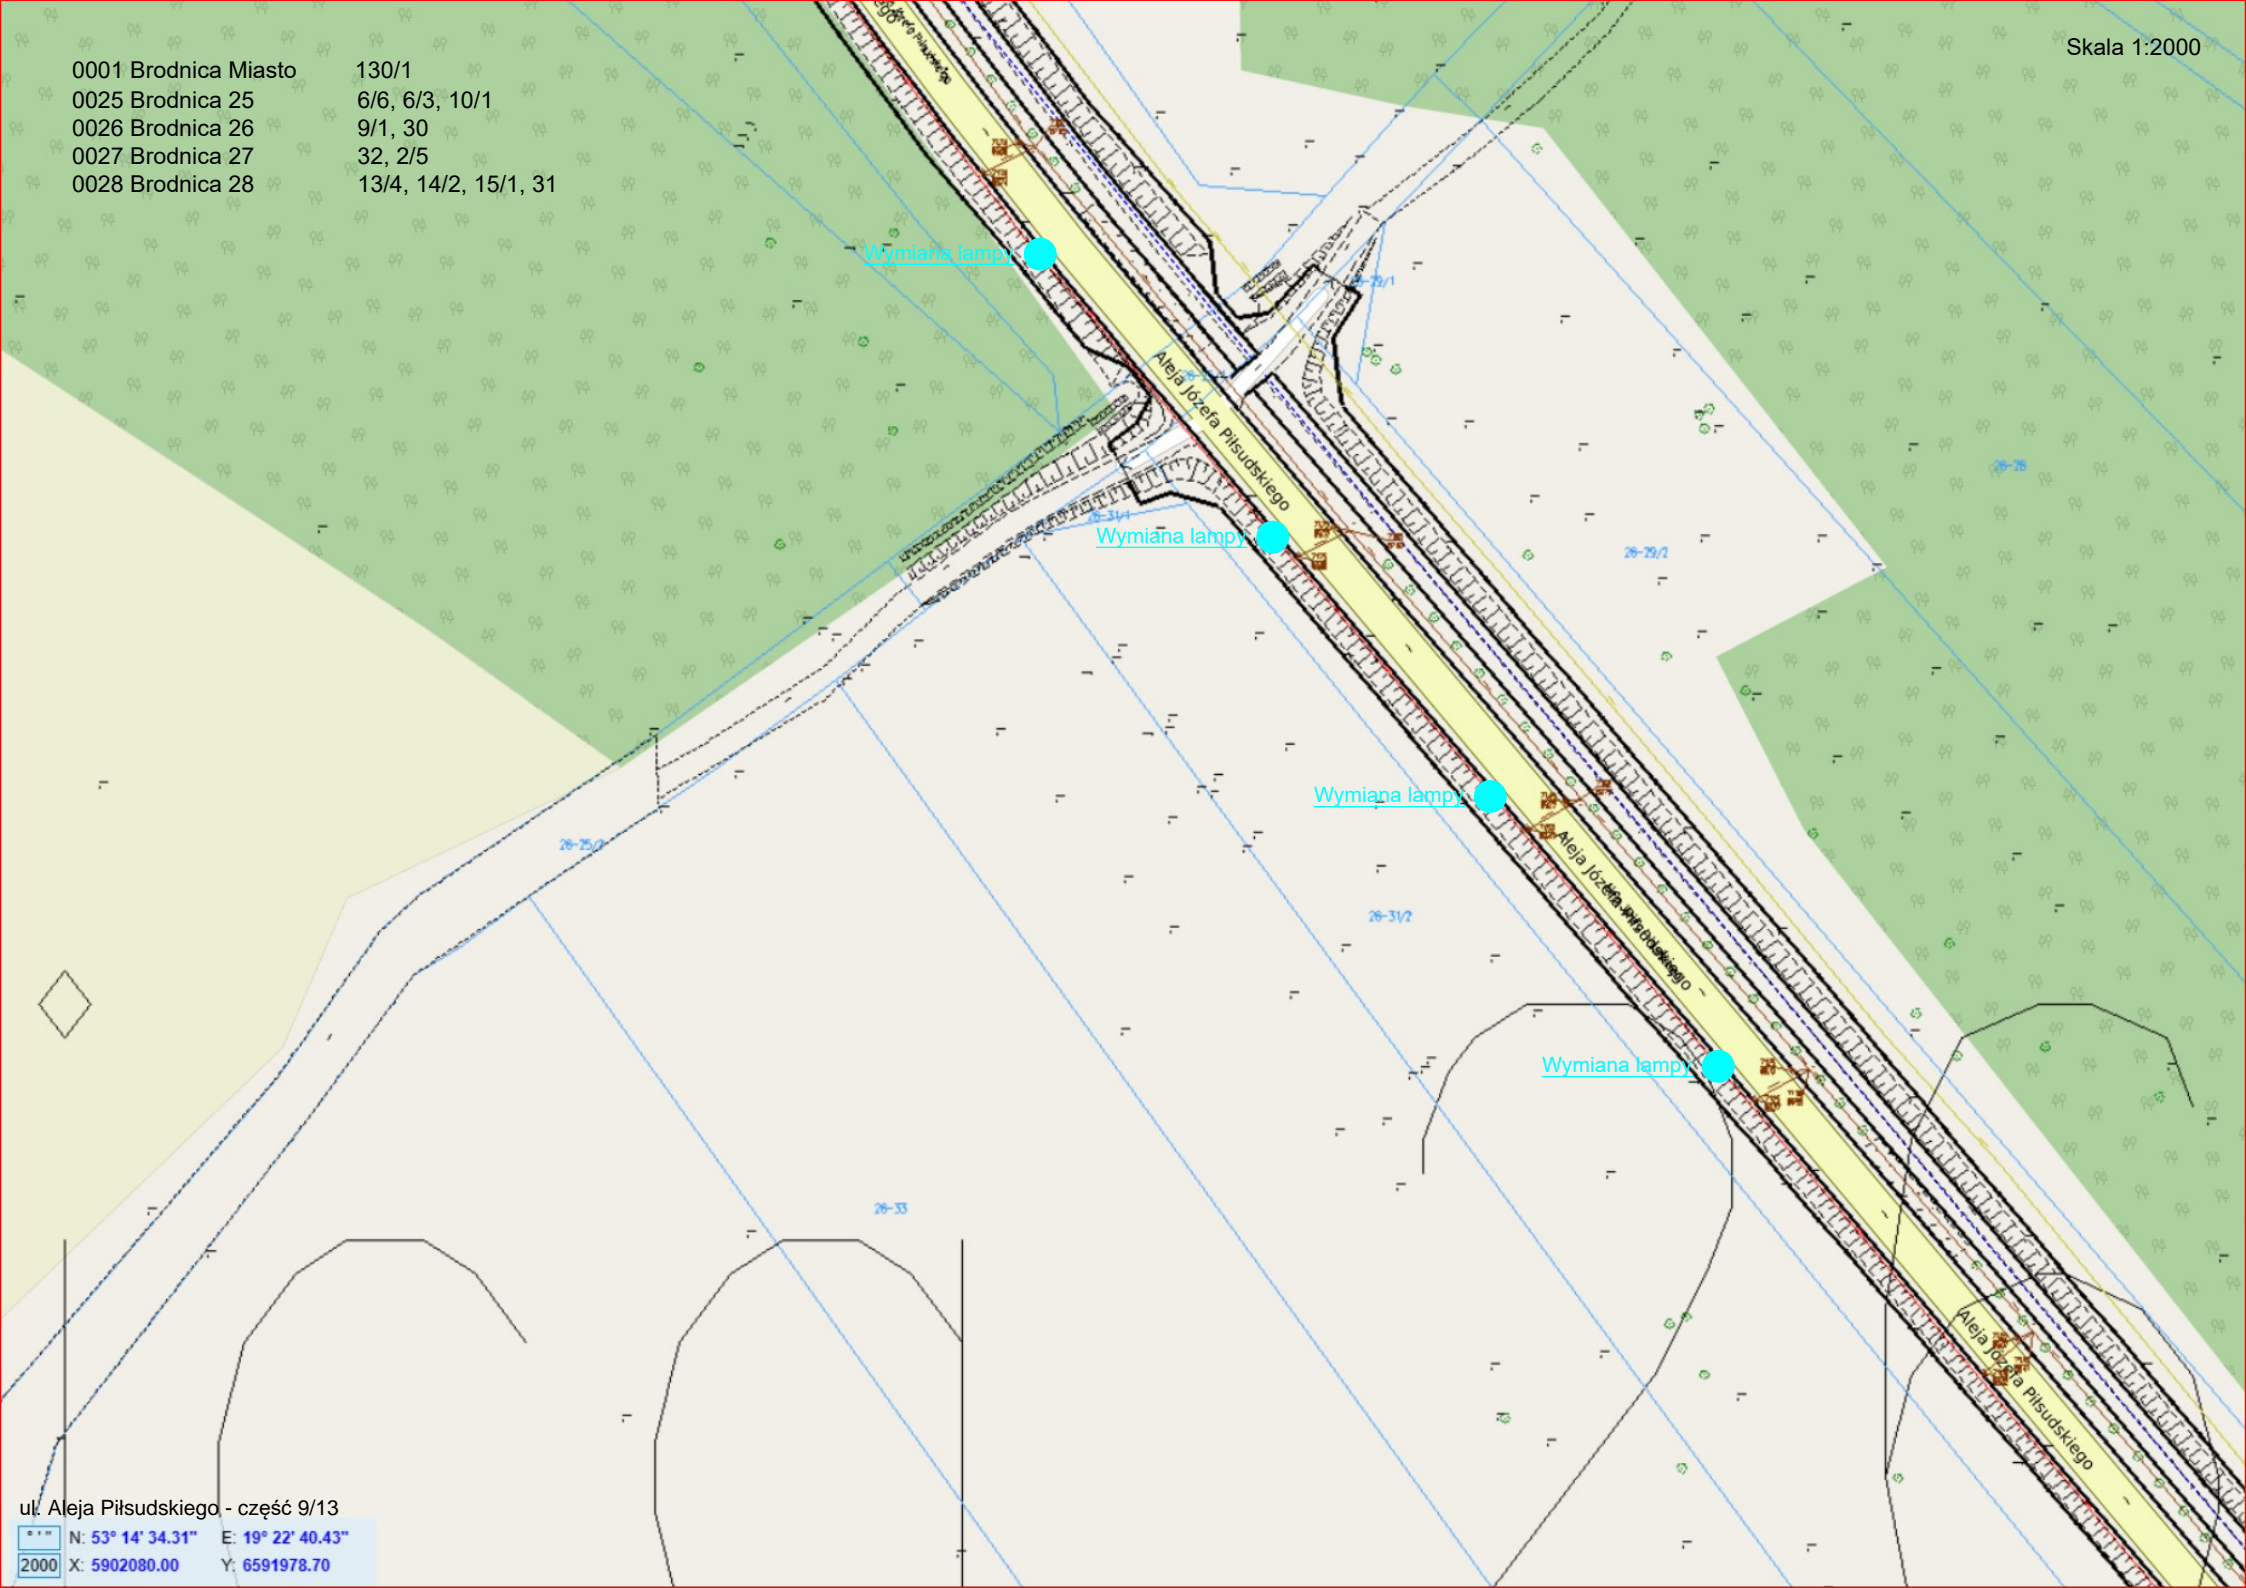

ul. Aleja Piłsudskiego - część 9/13

N: 53° 14' 34.31"	E: 19° 22' 40.43"
X: 5902080.00	Y: 6591978.70



Skala 1:2000

0001 Brodnica Miasto	130/1
0025 Brodnica 25	6/6, 6/3, 10/1
0026 Brodnica 26	9/1, 30
0027 Brodnica 27	32, 2/5
0028 Brodnica 28	13/4, 14/2, 15/1, 31

[Wymiana lampy](#)

[Wymiana lampy](#)

[Wymiana lampy](#)

[Wymiana lampy](#)

[Wymiana lampy](#)

[Wymiana lampy](#)

Skala 1:2000

Wymiana lampy

Wymiana lampy

Wymiana lampy

Wymiana lampy

Wymiana lampy

Wymiana lampy

0001 Brodnica Miasto

130/1

0025 Brodnica 25

6/6, 6/3, 10/1

0026 Brodnica 26

9/1, 30

0027 Brodnica 27


32, 2/5

0028 Brodnica 28

13/4, 14/2, 15/1, 31

Skala 1:2000

0001 Brodnica Miasto	130/1
0025 Brodnica 25	6/6, 6/3, 10/1
0026 Brodnica 26	9/1, 30
0027 Brodnica 27	32, 2/5
0028 Brodnica 28	13/4, 14/2, 15/1, 31

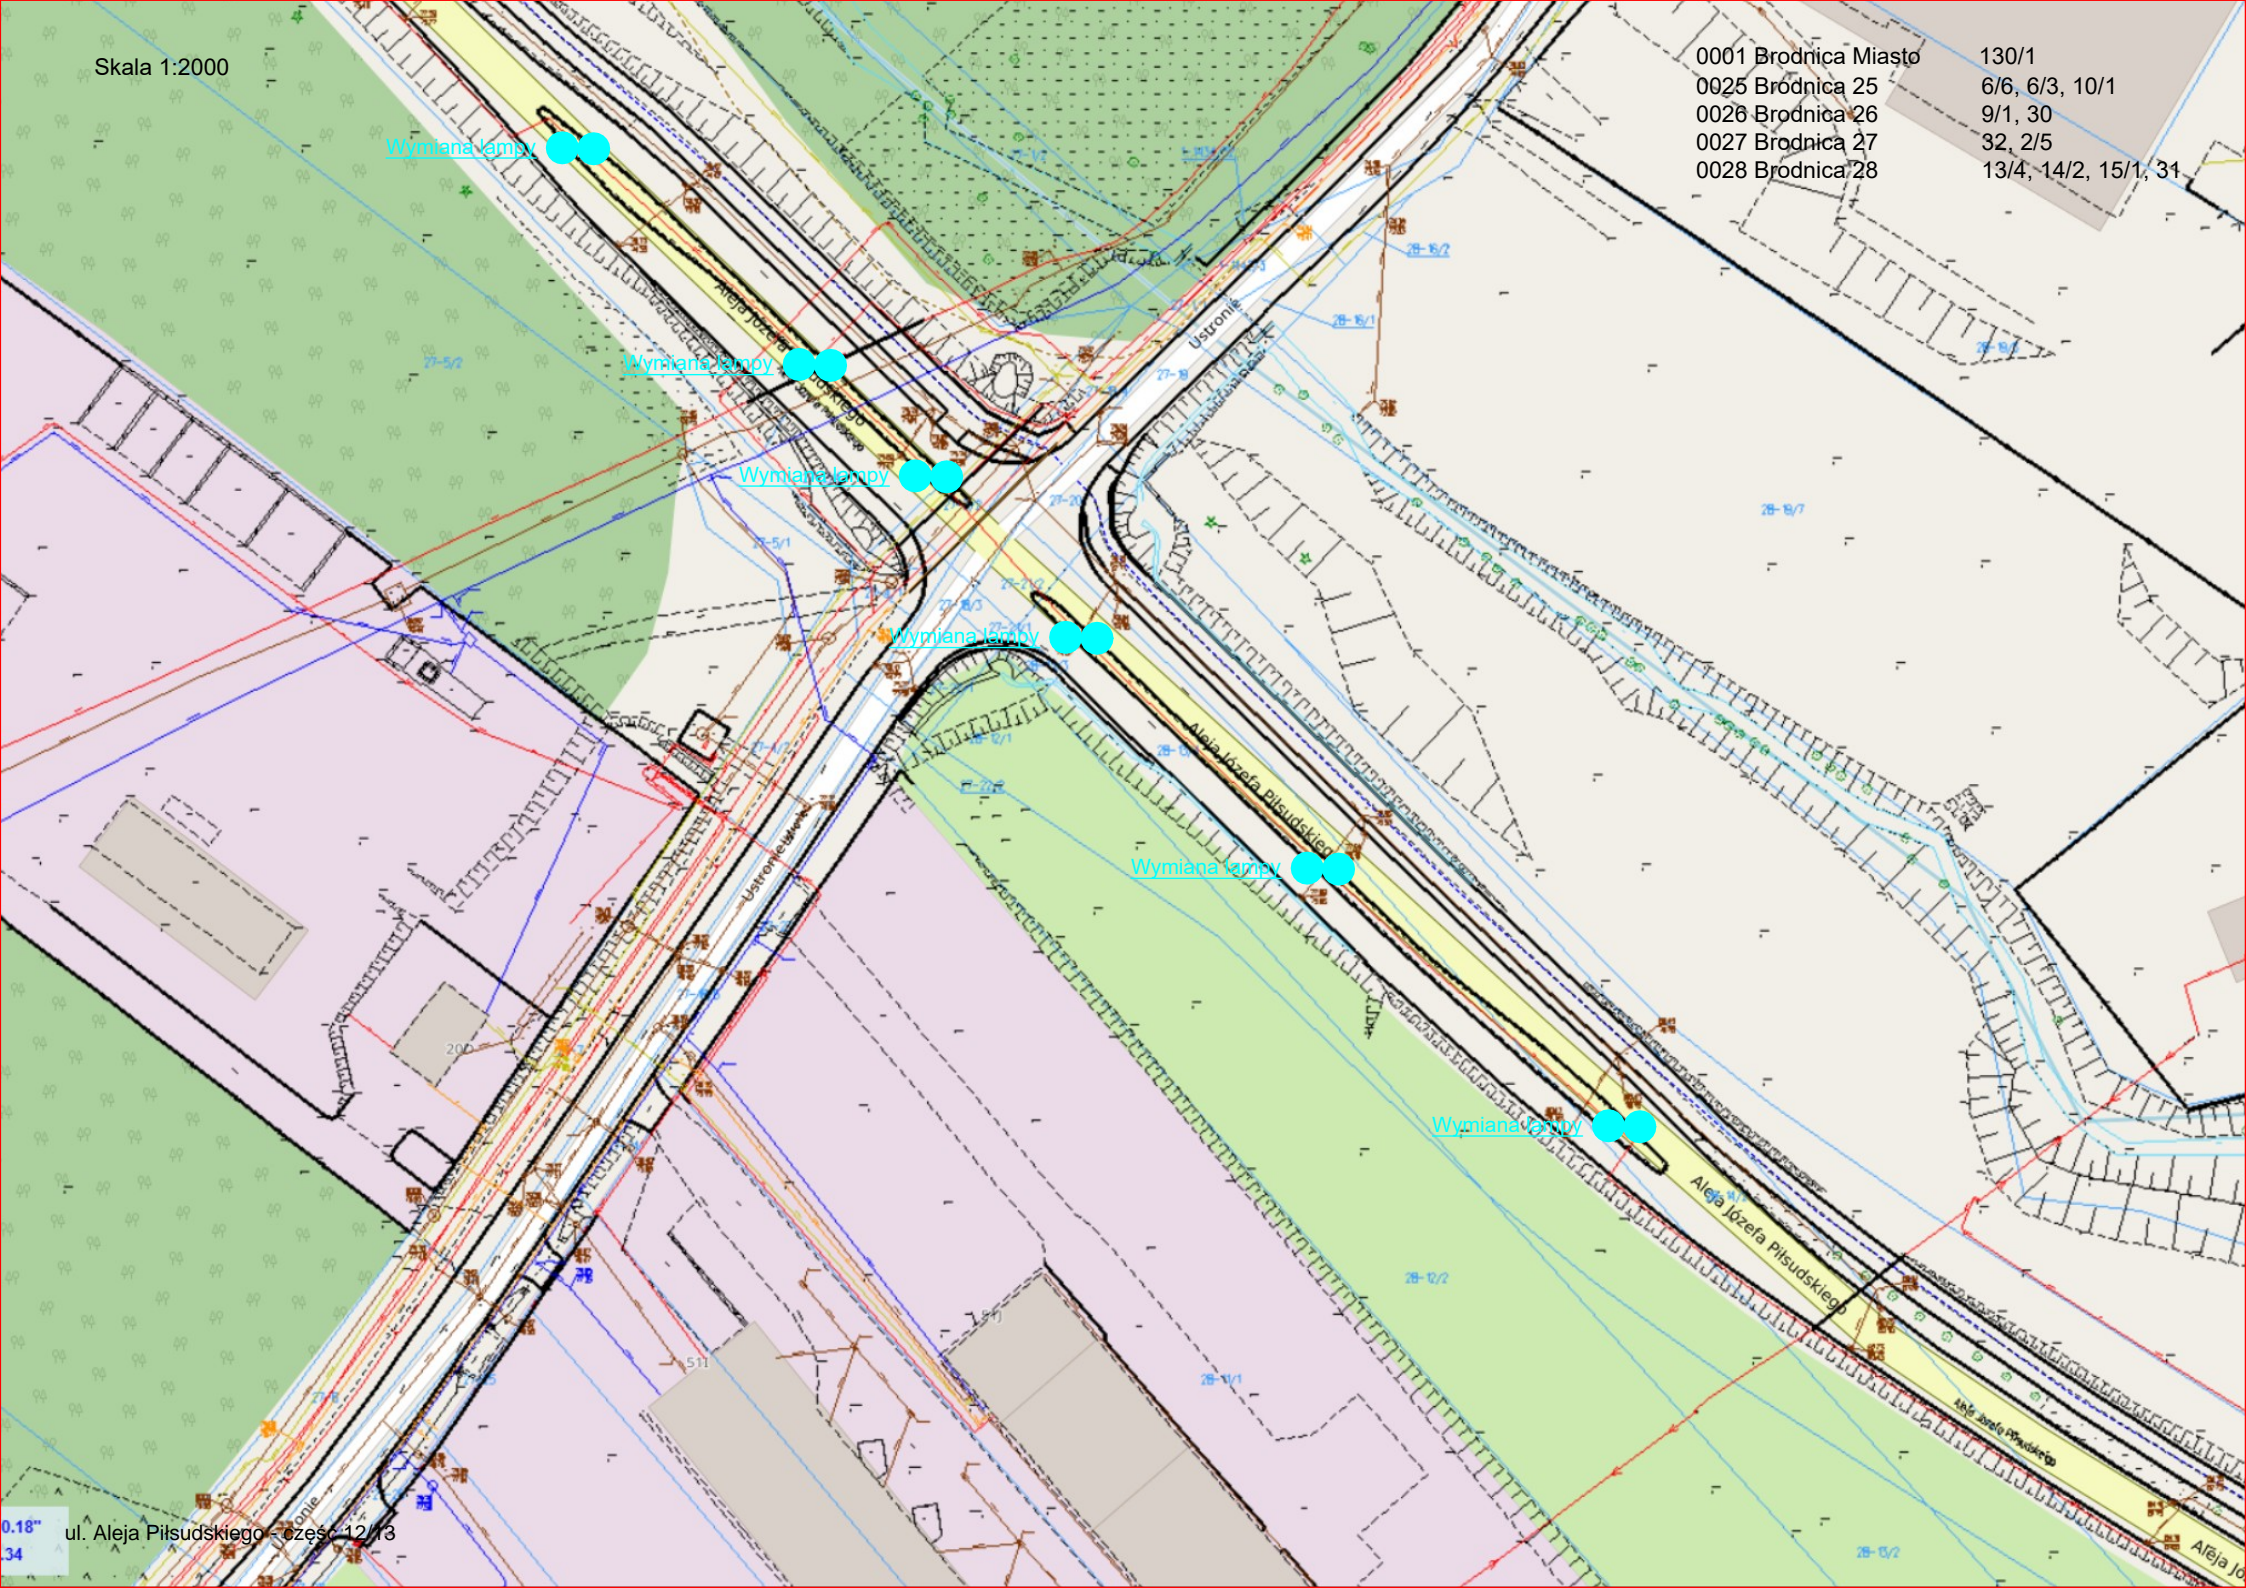

Skala 1:2000

0001 Brodnica Miasto 130/1
0025 Brodnica 25 6/6, 6/3, 10/1
0026 Brodnica 26 9/1, 30
0027 Brodnica 27 32, 2/5
0028 Brodnica 28 13/4, 14/2, 15/1, 31

Wymiana lampy

Wymiana lampy

Wymiana lampy

Wymiana lampy

Wymiana lampy

Wymiana lampy

Wymiana lampy

ul. Aleja Piłsudskiego - część 13/13