


SOSNOWSKIEGO 2

skala 1:250

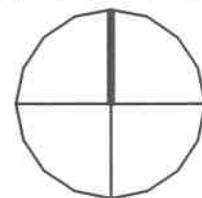








Zeitung Nr 9

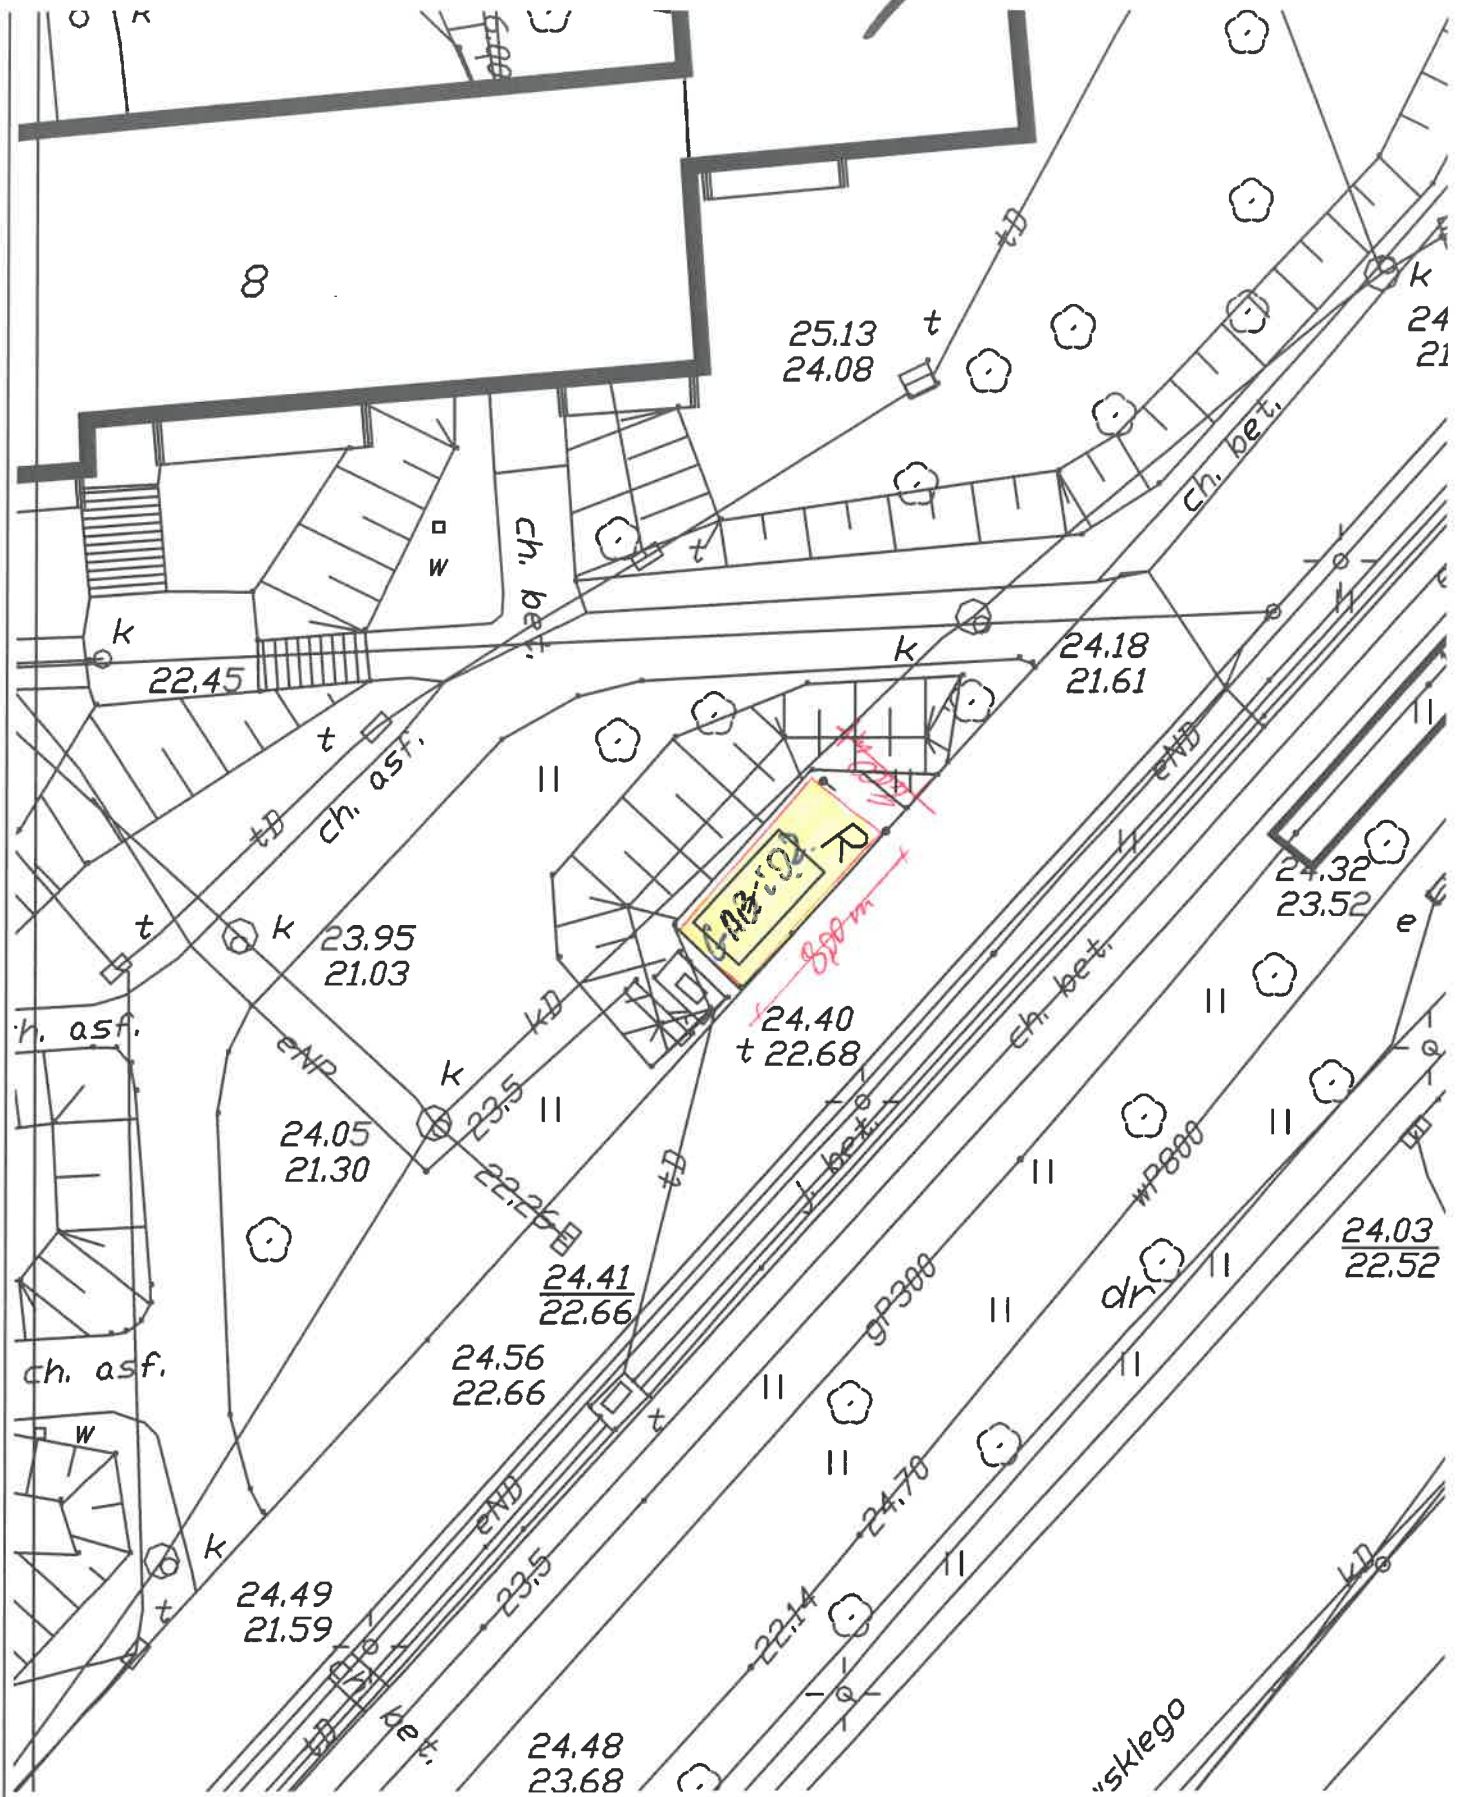

ST. POLSCF 2 i 4

skala 1:250










*4/75* **Zapisknik №10** *21.54*

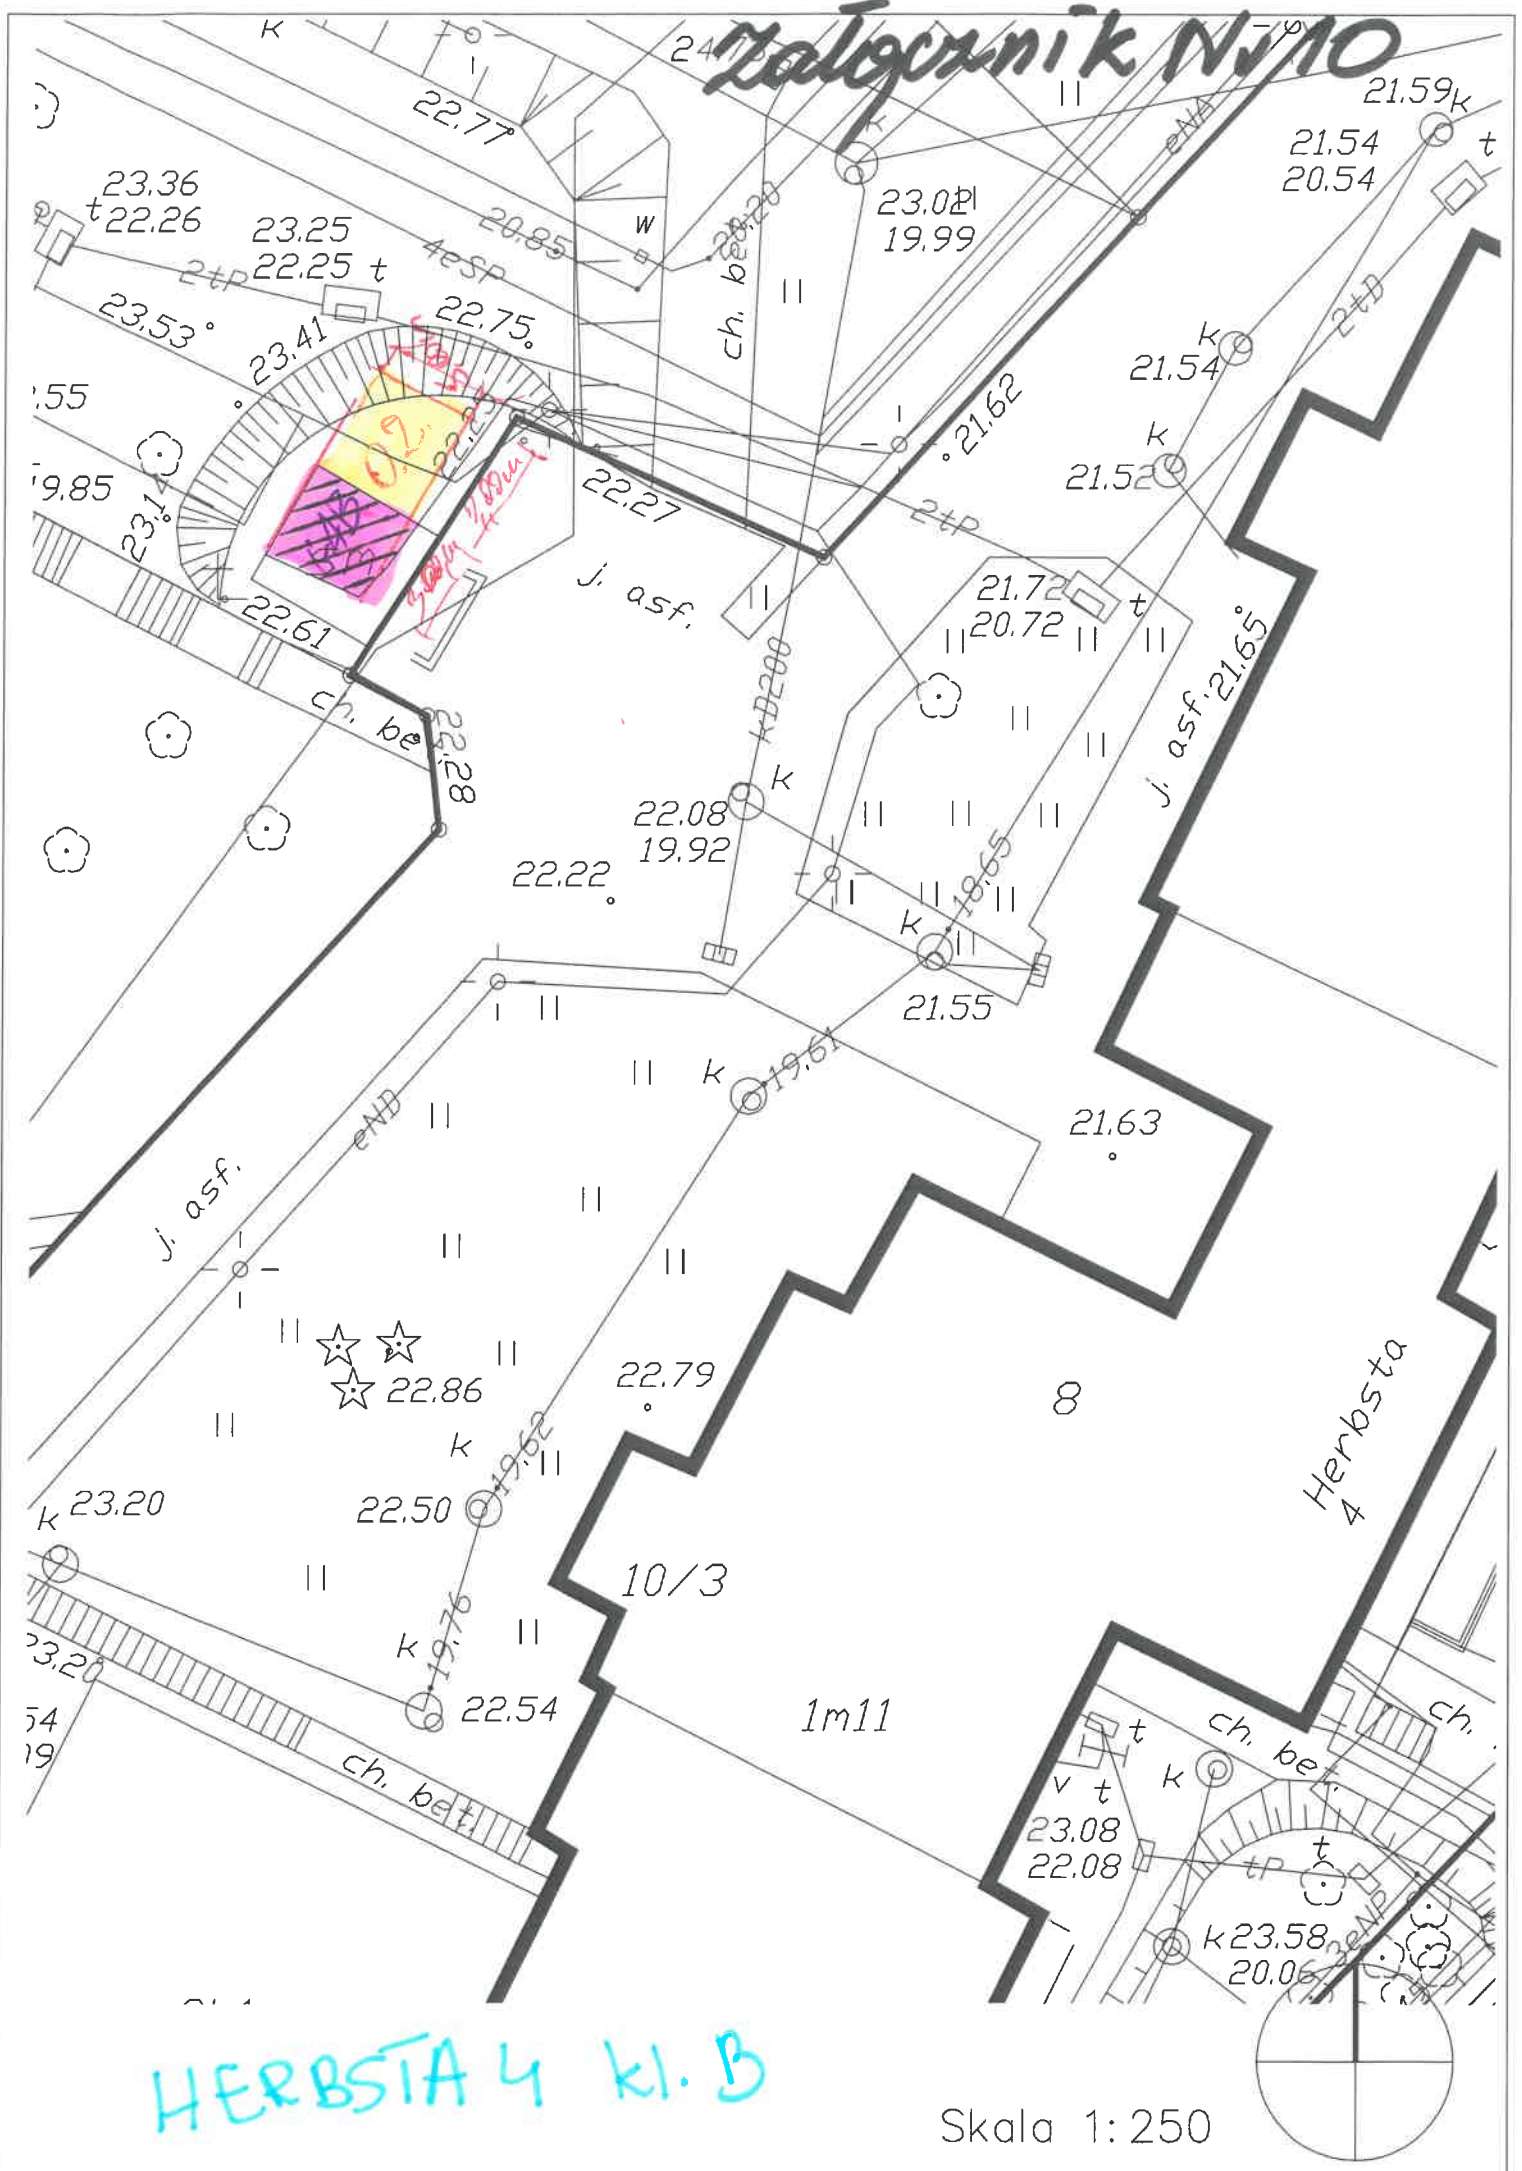

HERBSTIA 4 kl. B


Skala 1:250







Задача № 11

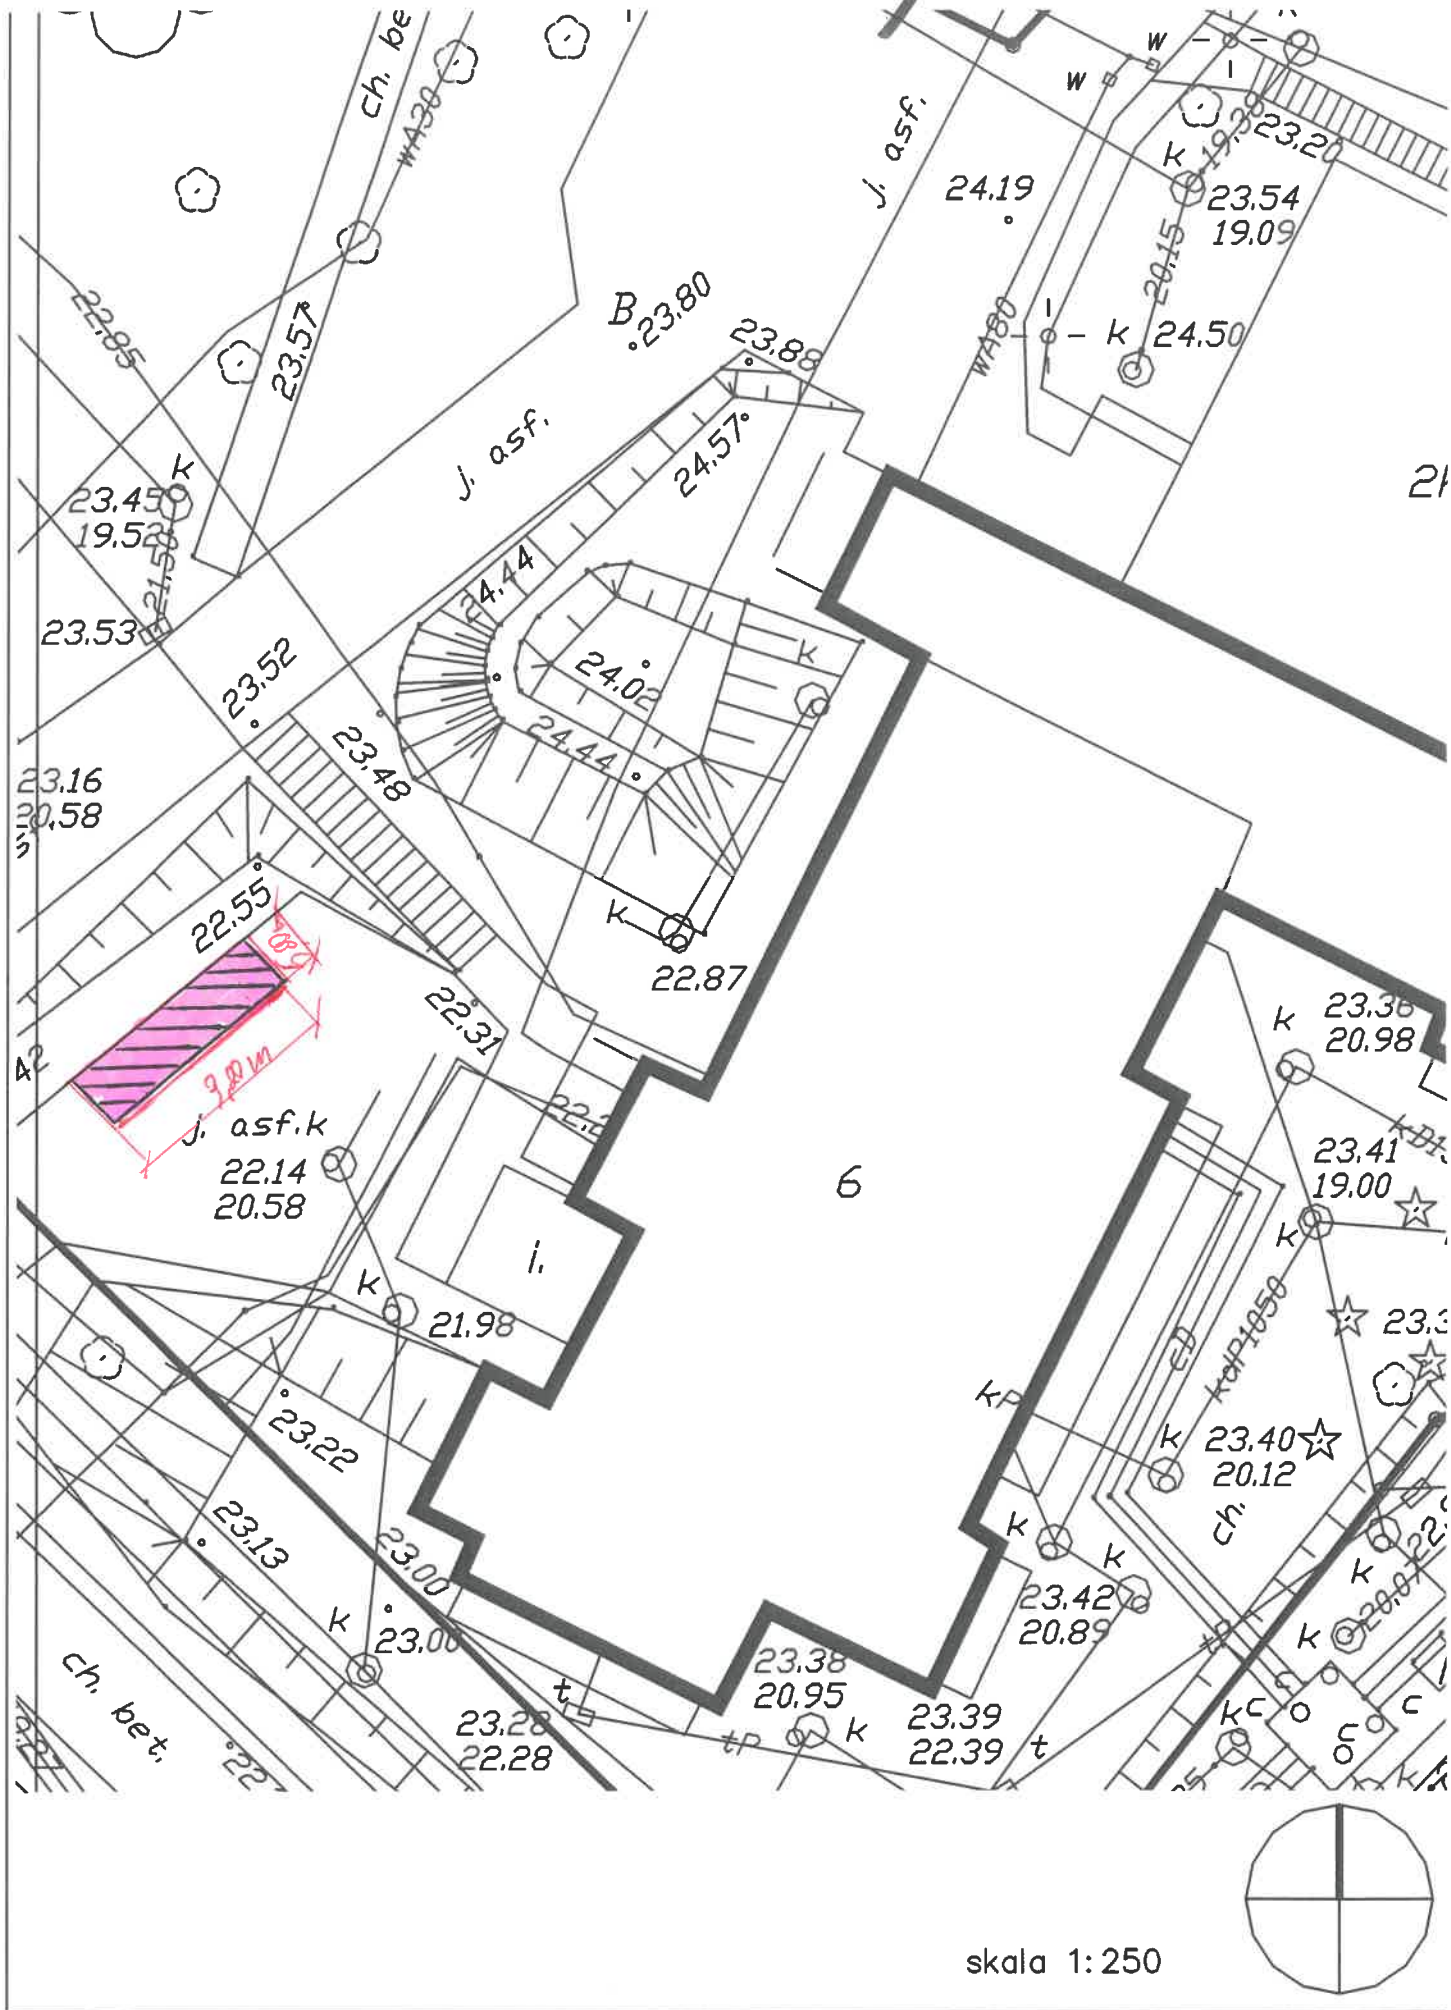

Herbsta 4 kl. E

## 1



skala 1:250







8/18 1+1





