



PRZESZCZYNIAŁE POPRZECZNE – UL. BEZ NAZWY

skala 1:50


[0+002.96]

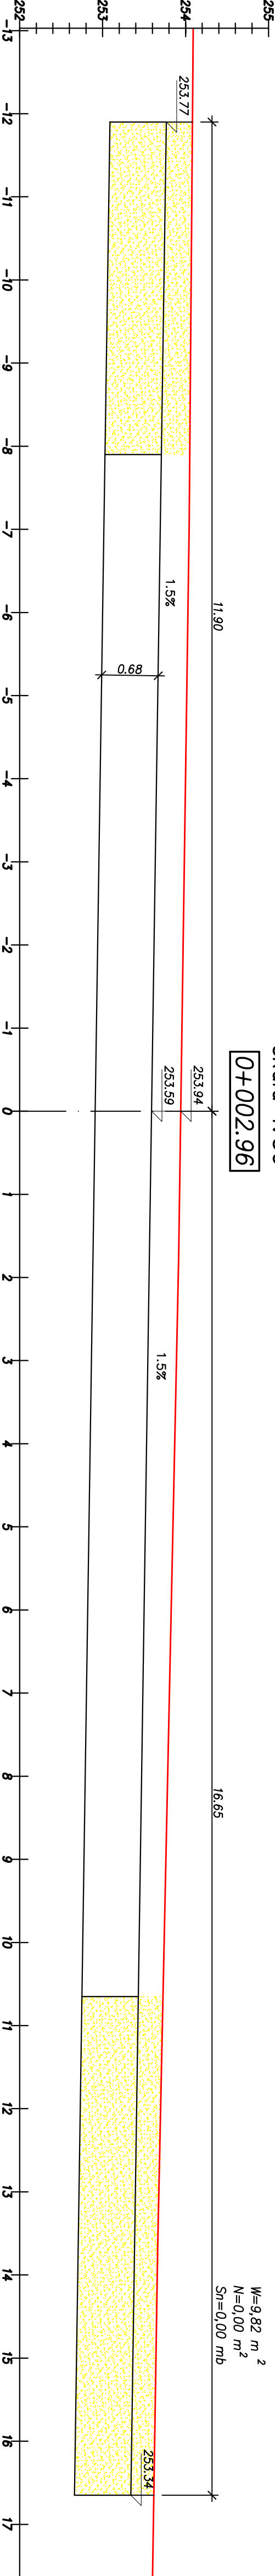


[0+025.00]

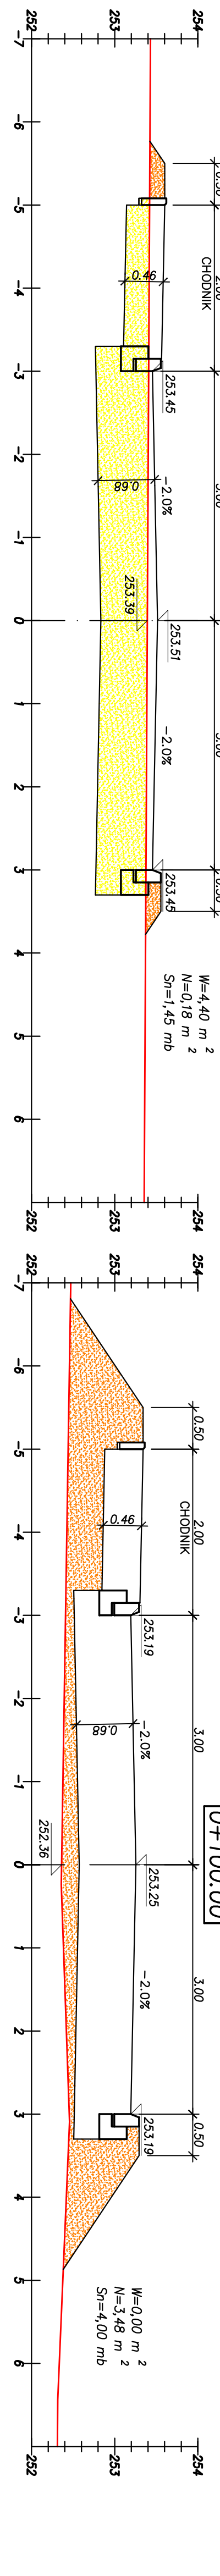


[0+050.00]

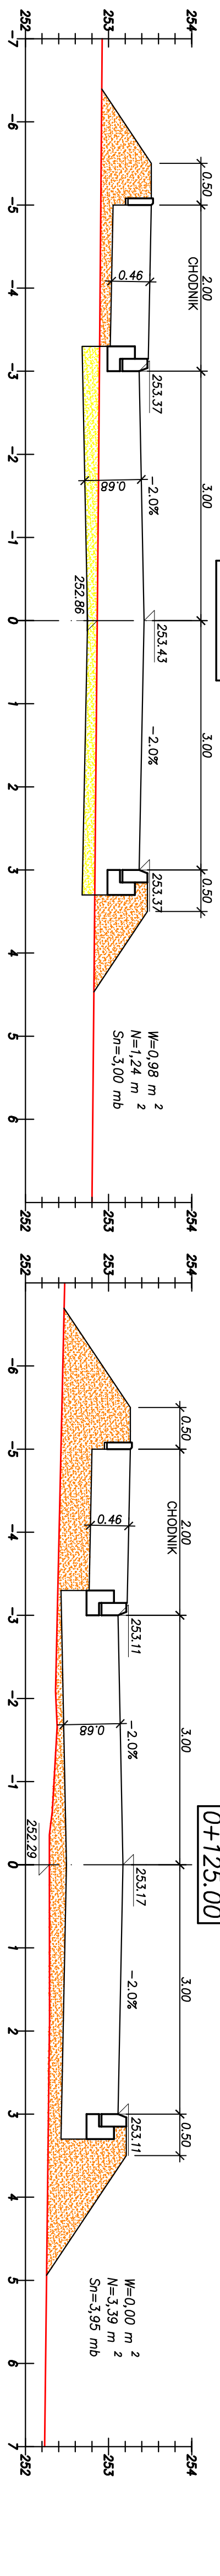


[0+074.89]

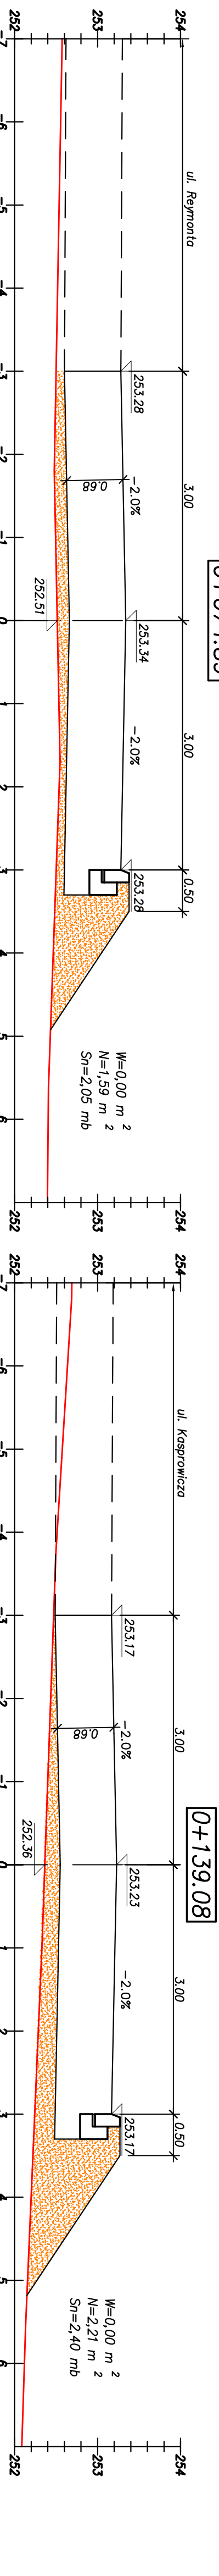


[0+100.00]

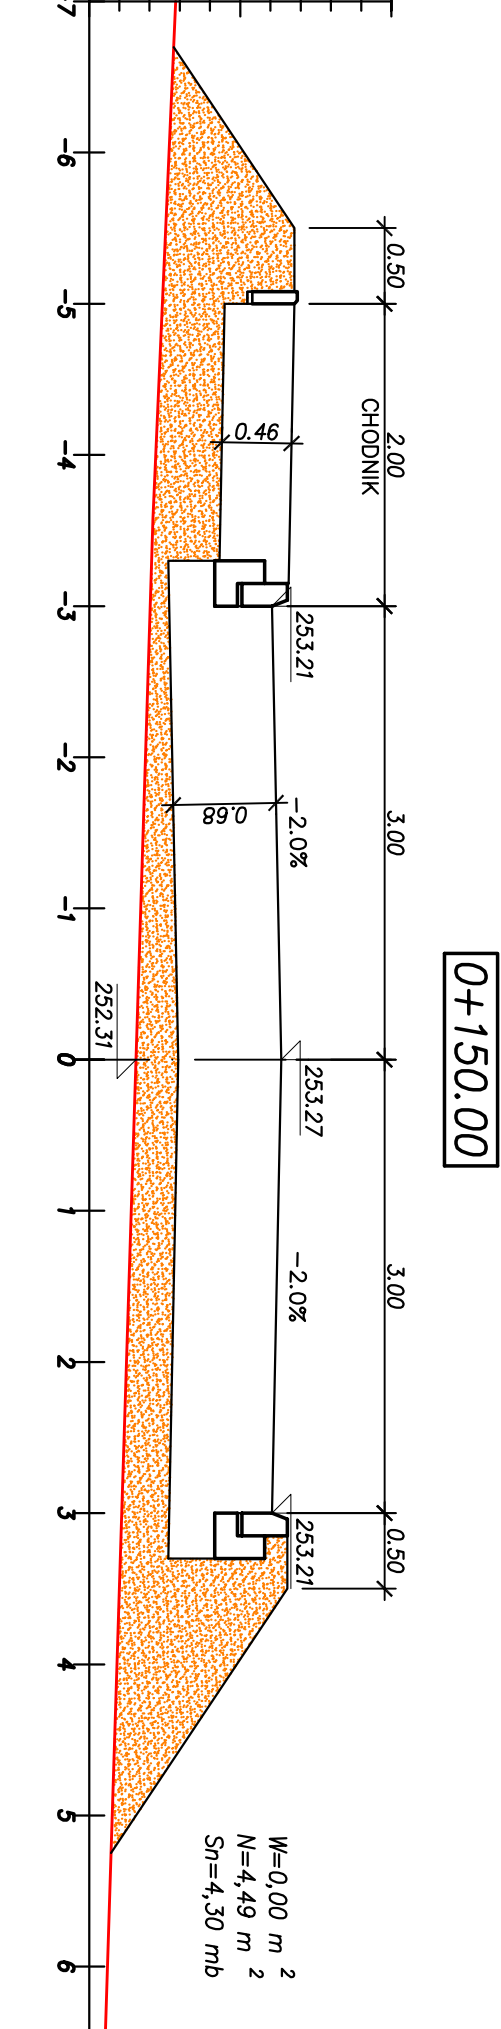


[0+125.00]

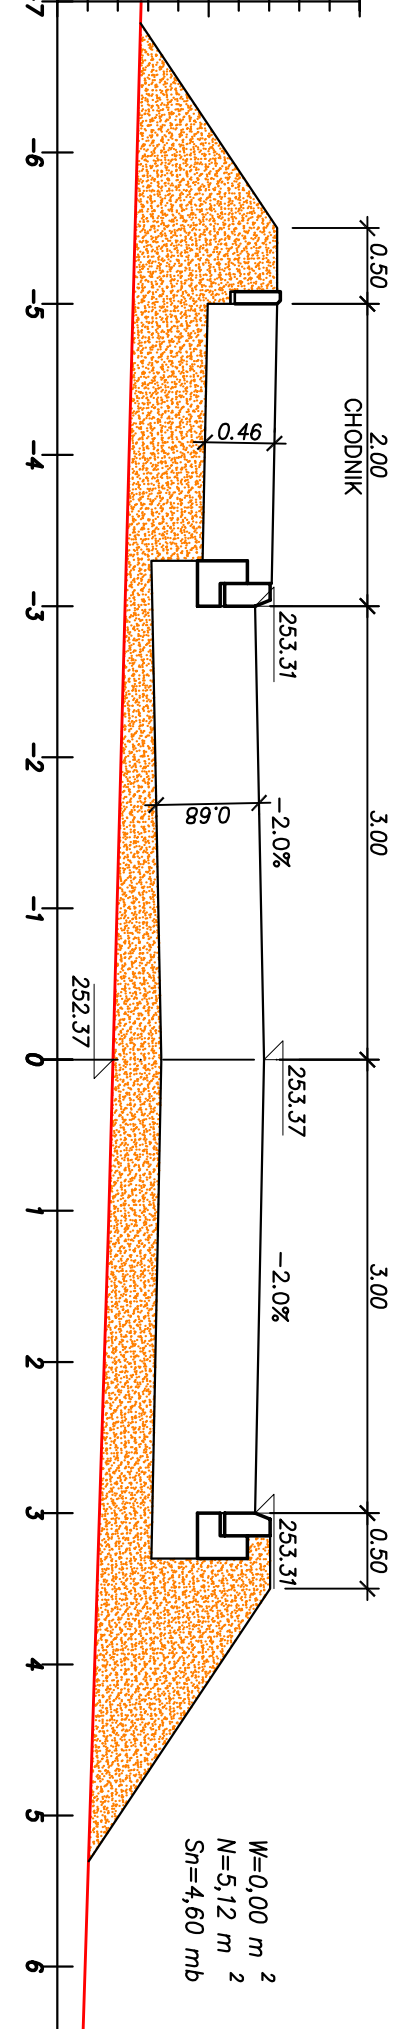


[0+139.08]

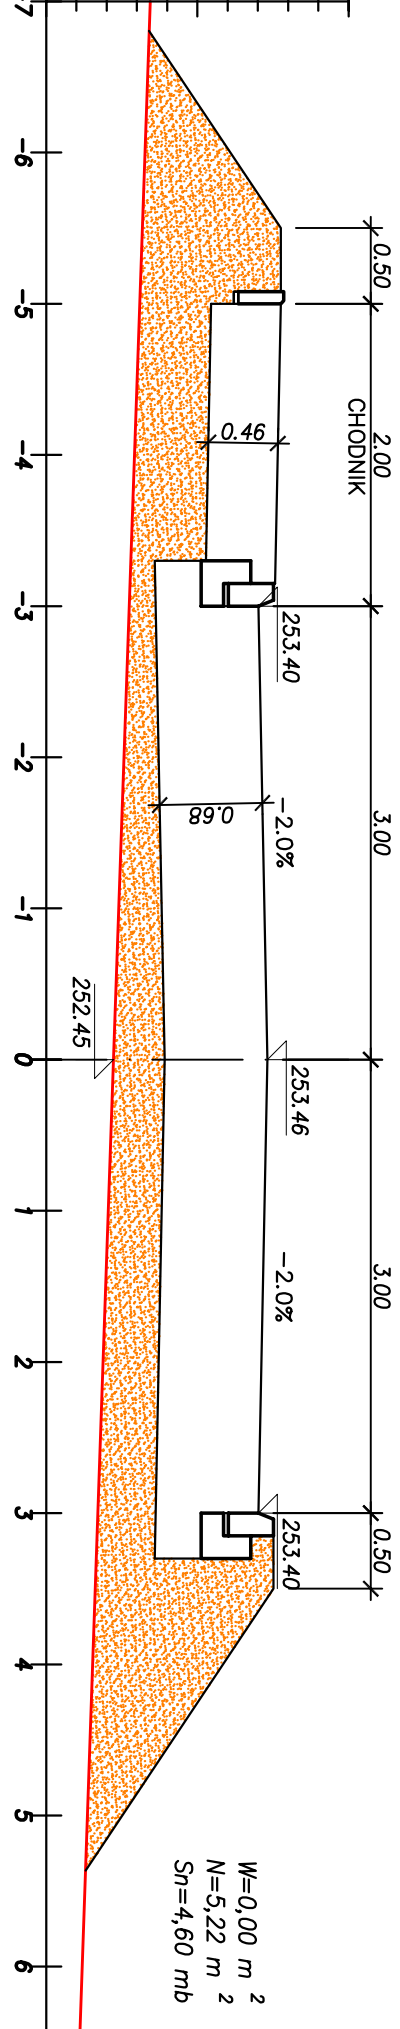


[0+150.00]

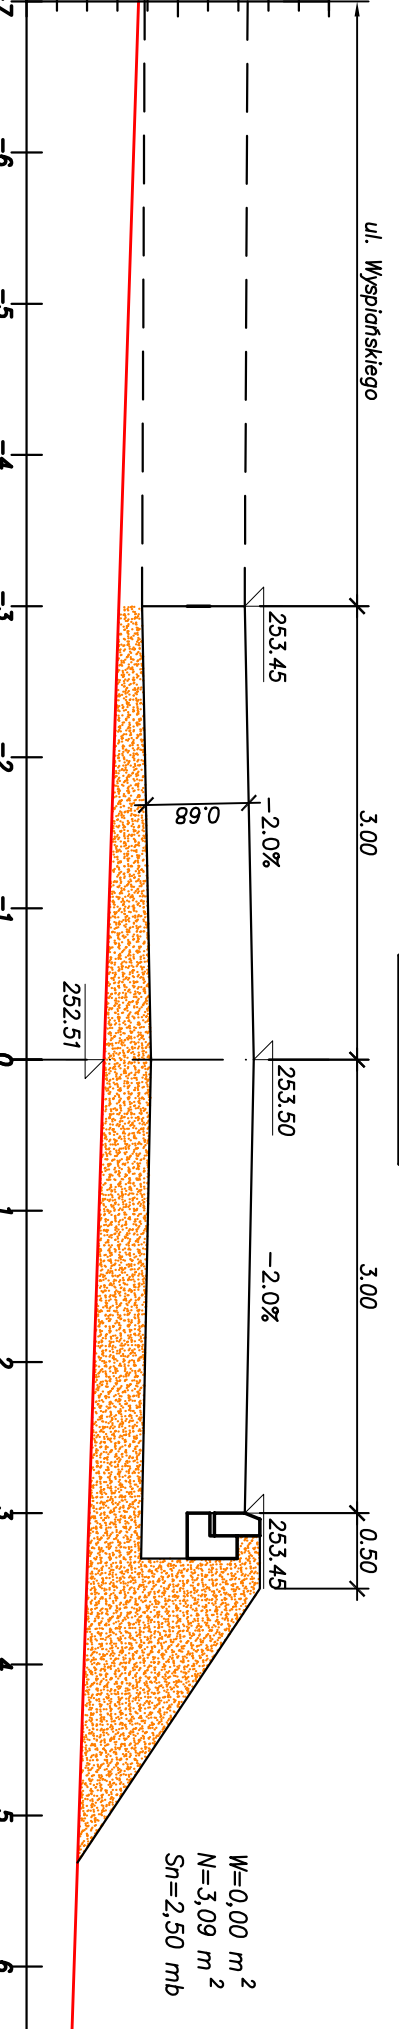


[0+175.00]

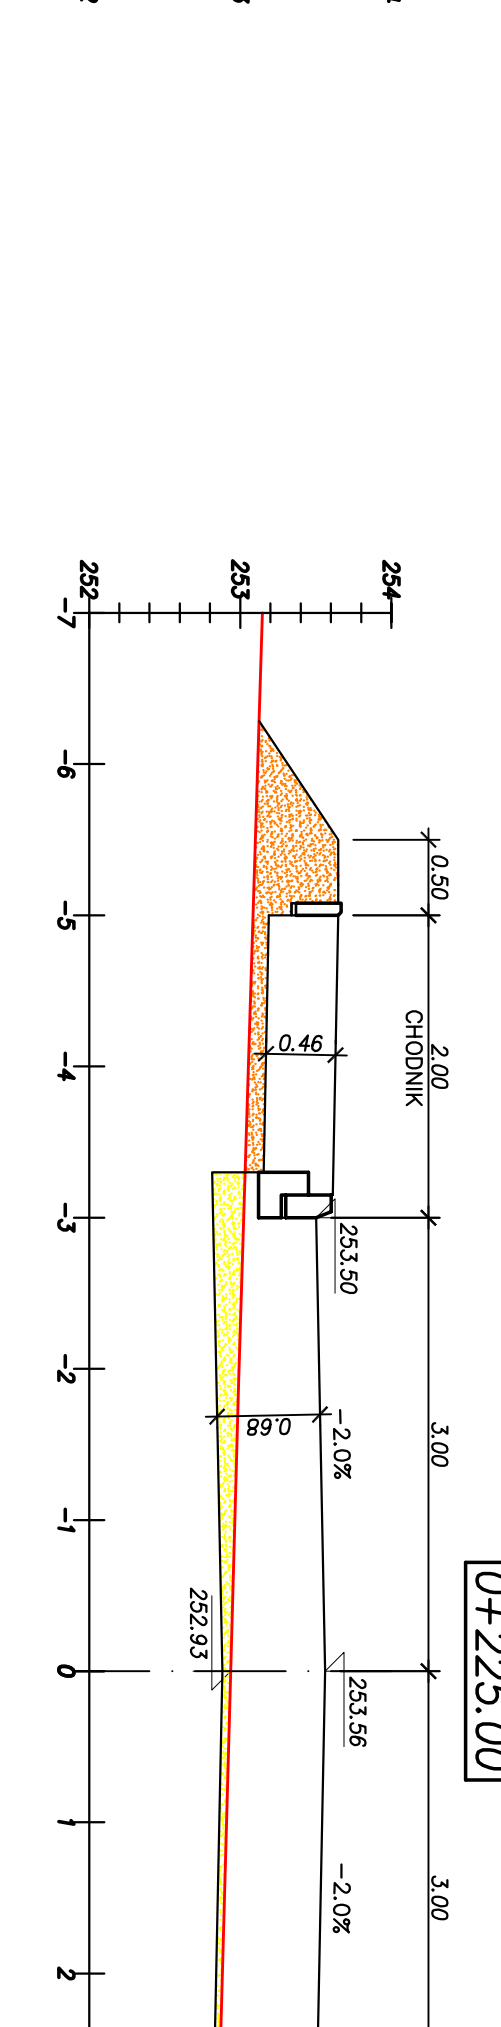


[0+200.00]

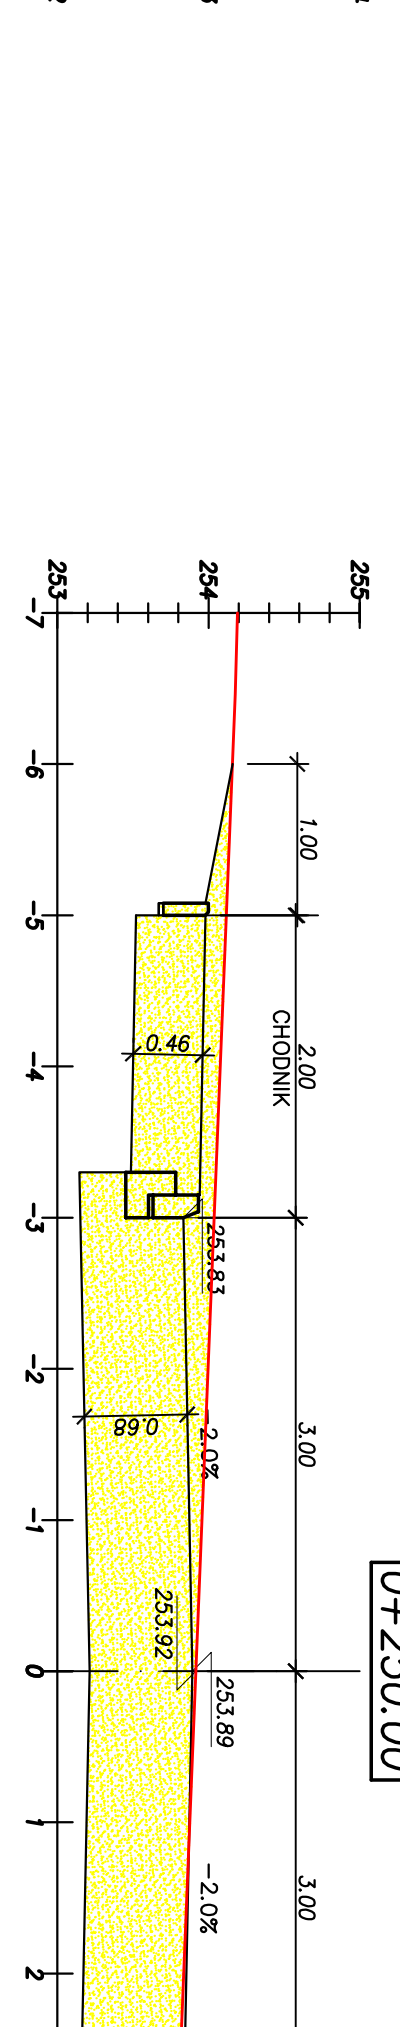

[0+210.13]

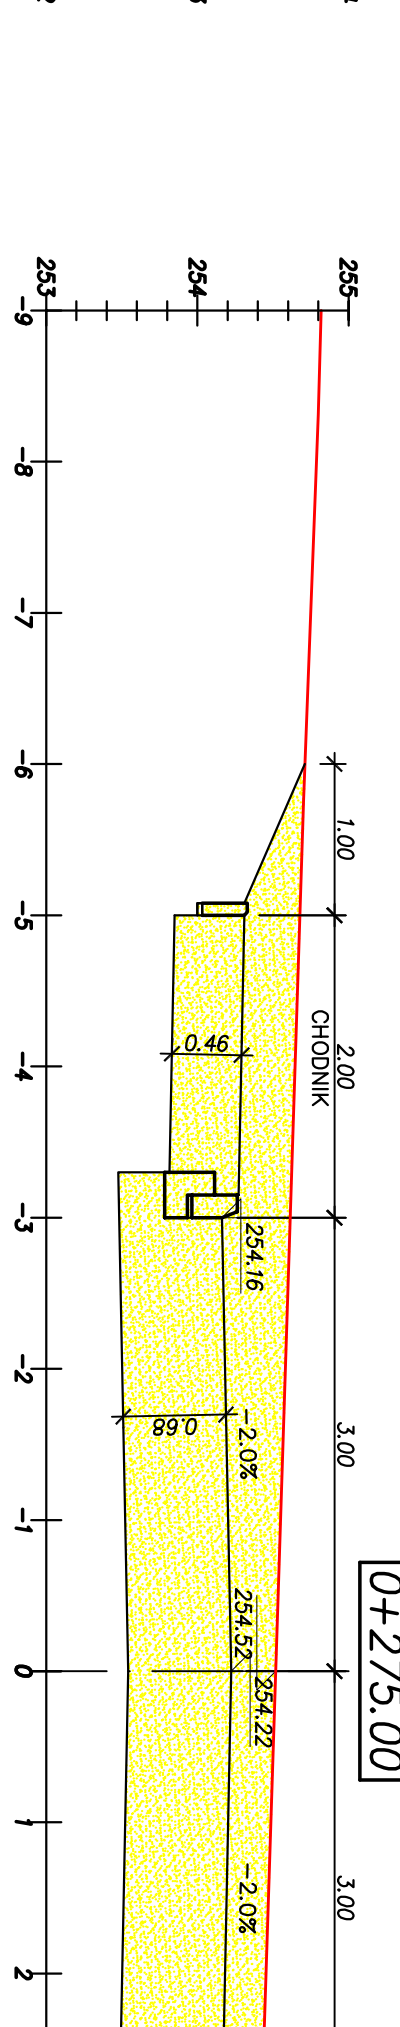

[0+225.00]

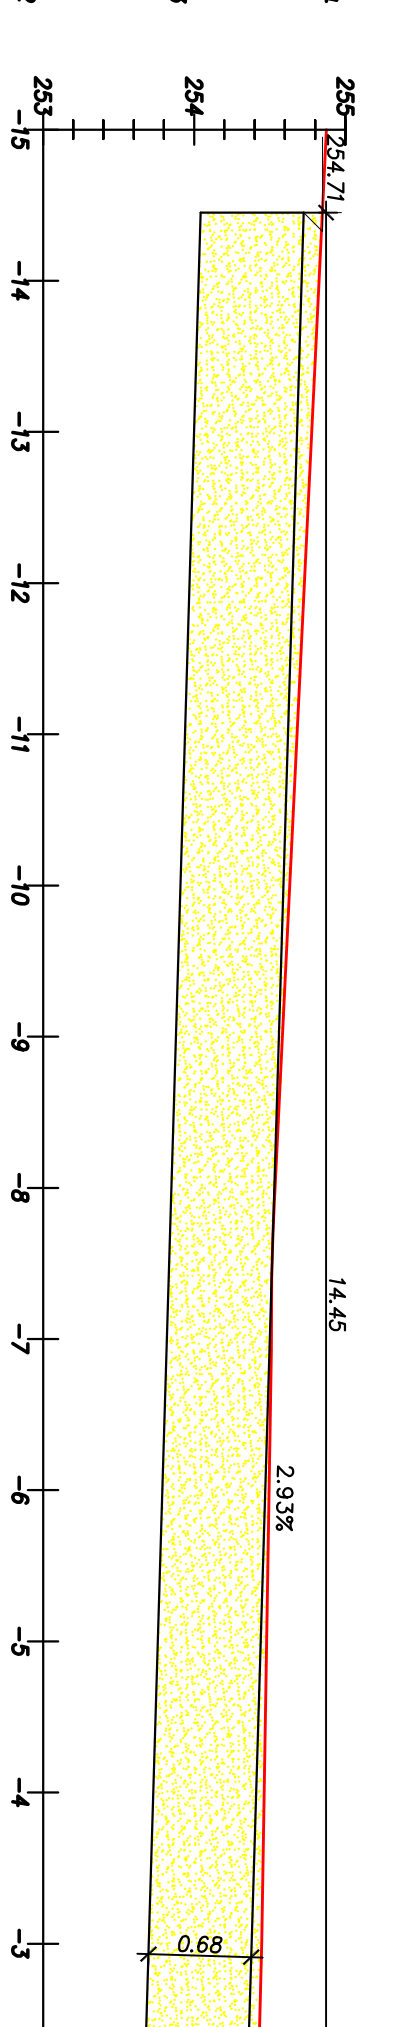

[0+250.00]




[0+275.00]



[0+280.17]



[0+290.17]

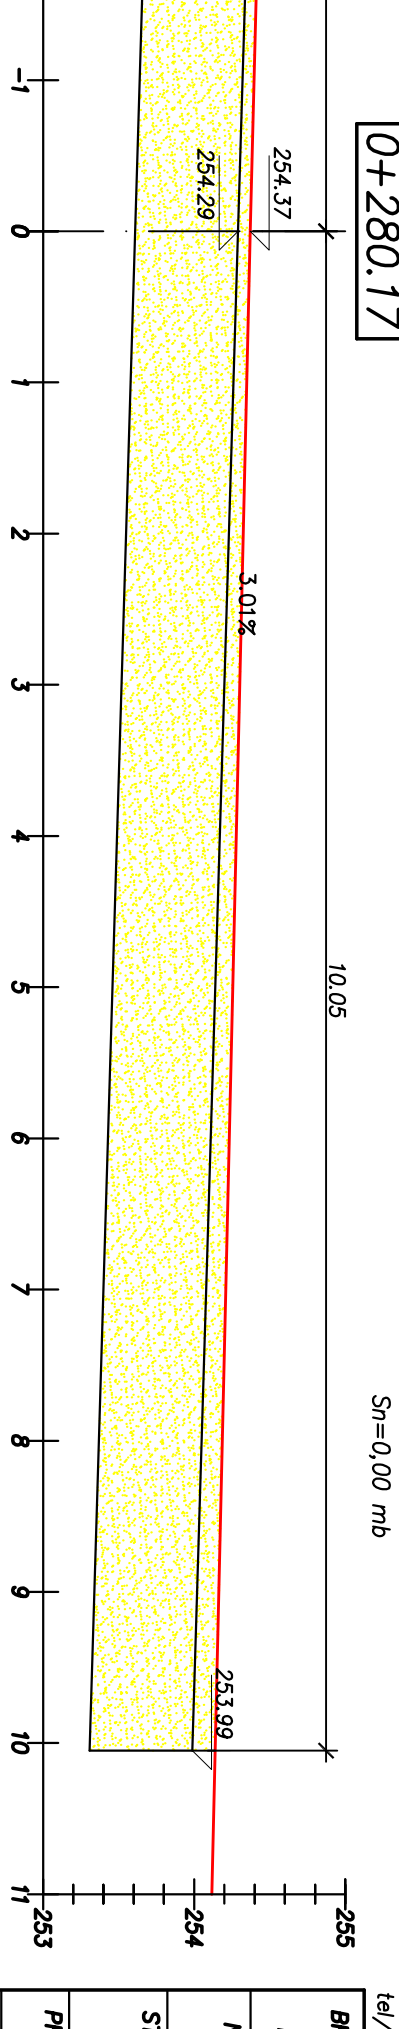

PRACOWNIA DROGOWA		Spółka z o.o.	
40-045 KATOWICE, ul. Astrów 10		137/23-40/2008	
INZ. PROJEKTU		DATA WYKONANIA	
11.9-09/07		07.2009	
STADIUM		SKALA	
PB/PW		1:50	
PROJEKTANT		MKS NR	
Kozłowiec Kaldier		06.4/D	
OPRACOWANIE		MKS NR	
Inz. Jacek Goleśny		06.4/D	