


1


2


0+1

ROFIL PODŁUŻNY 1:50/500

ULICA NR 1

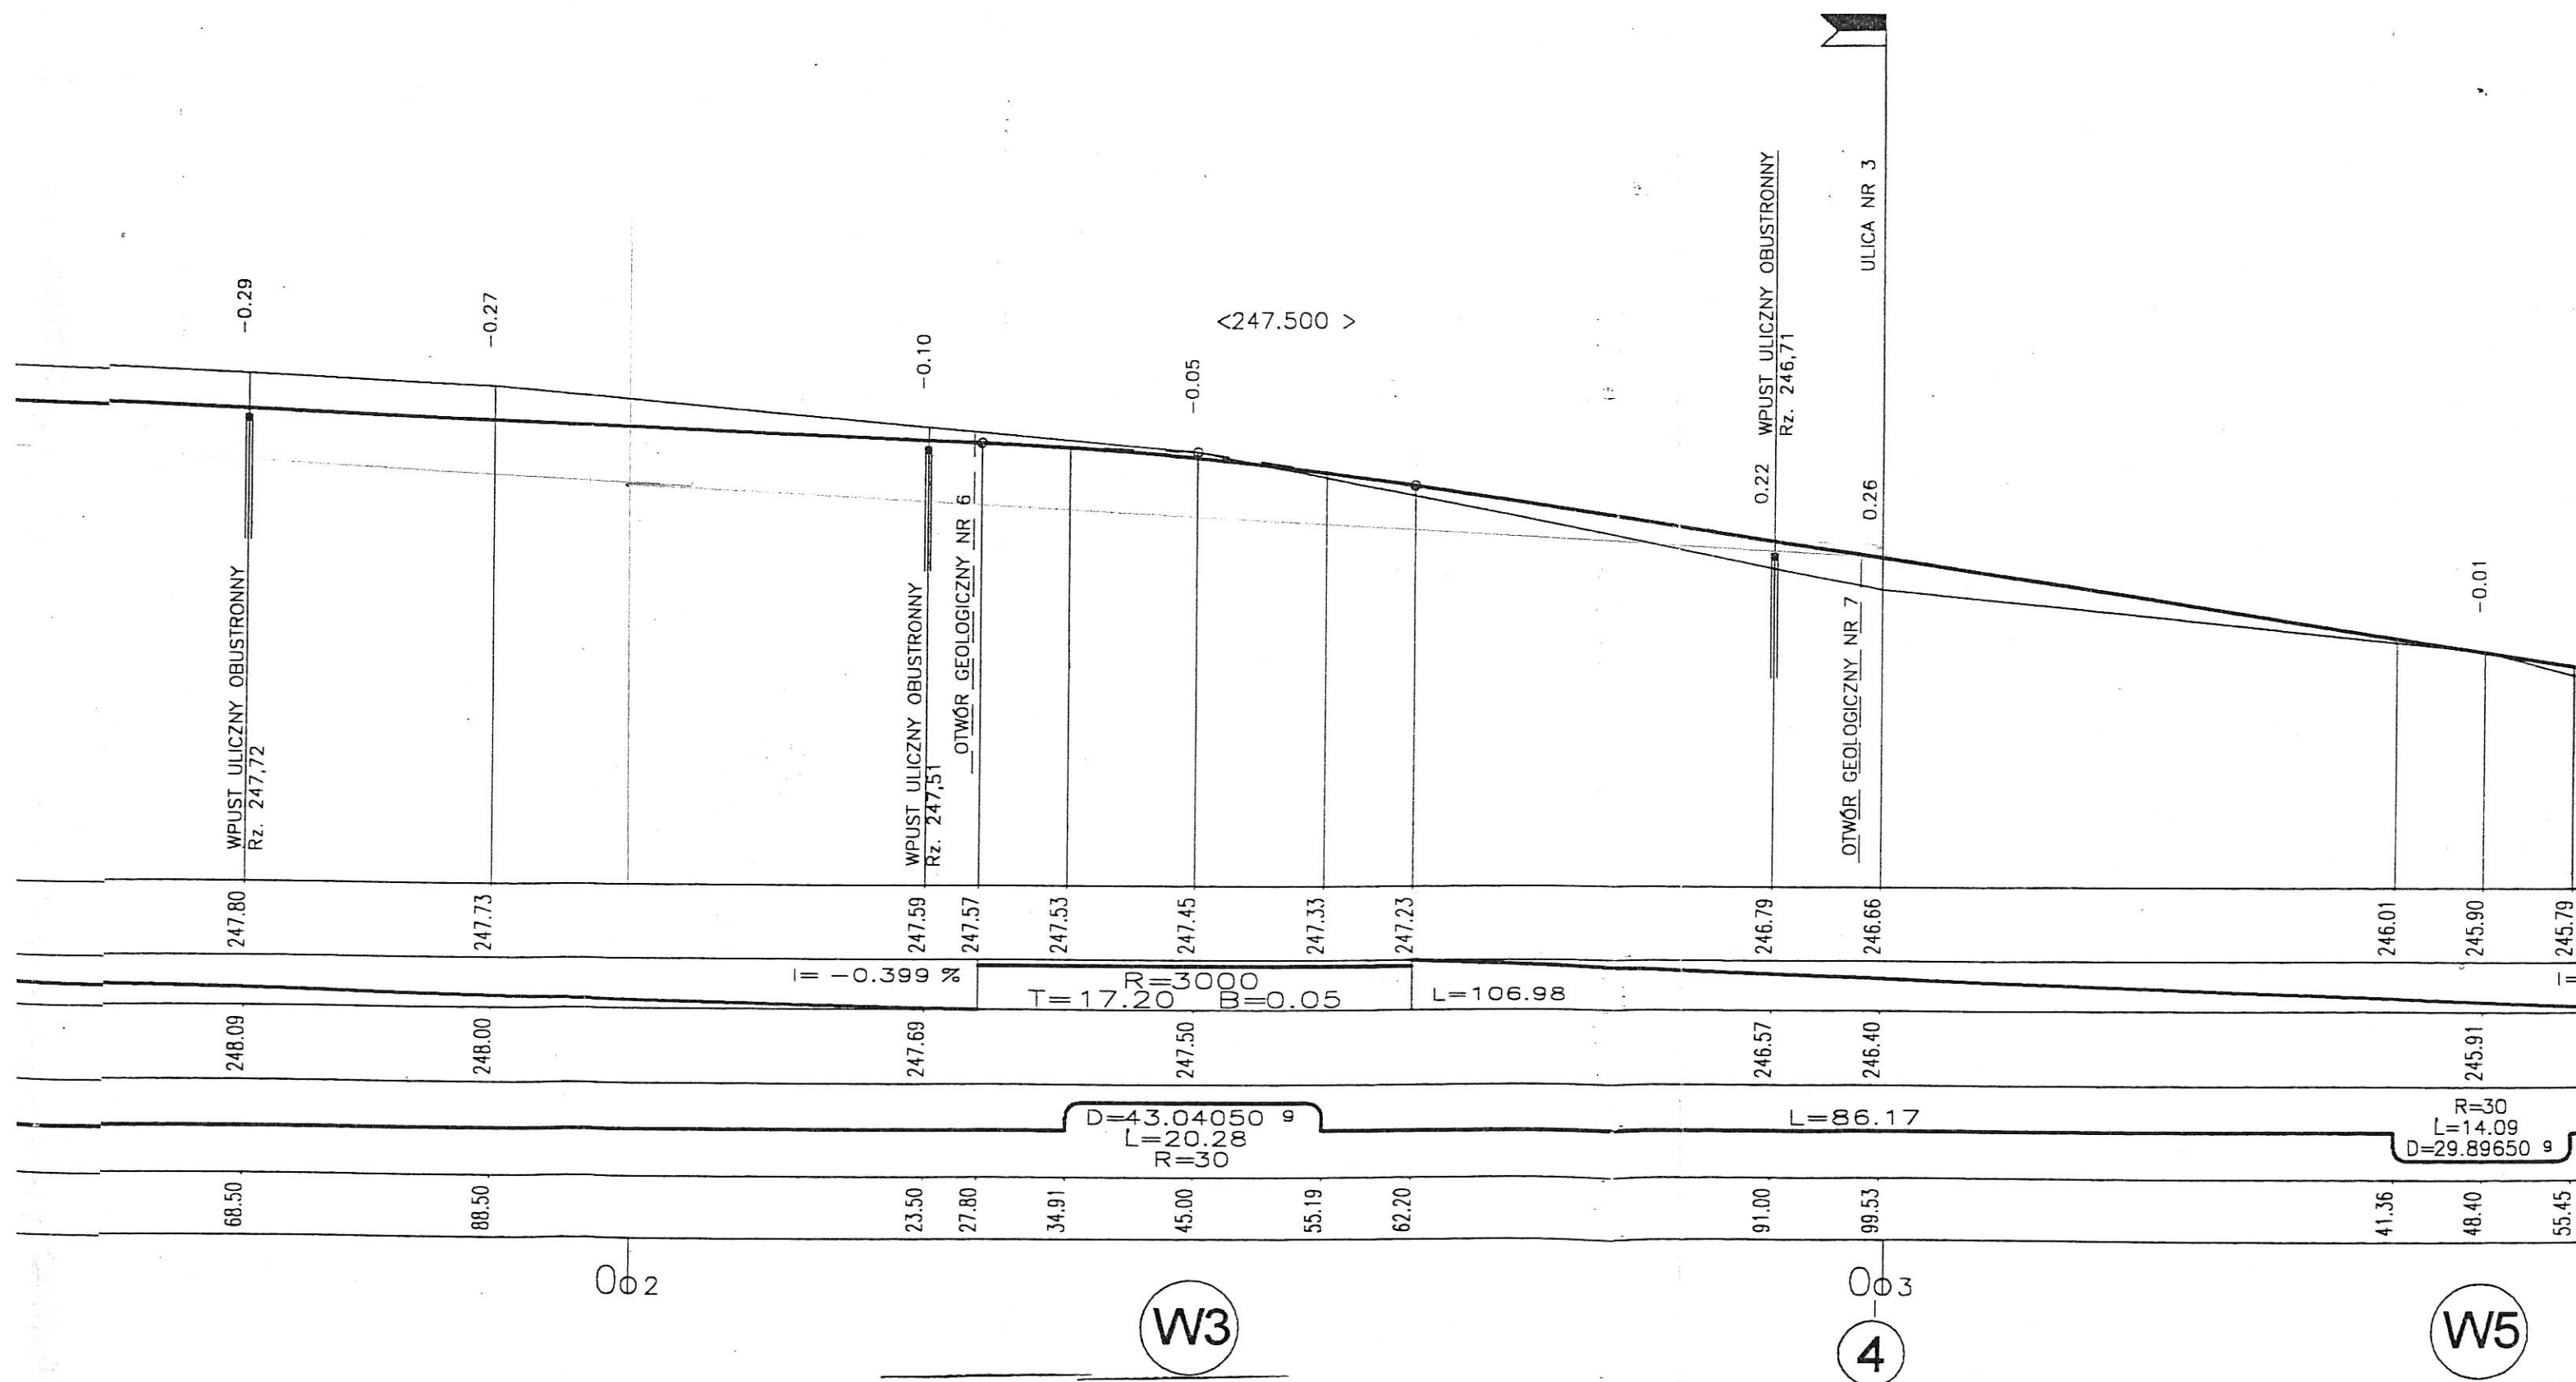

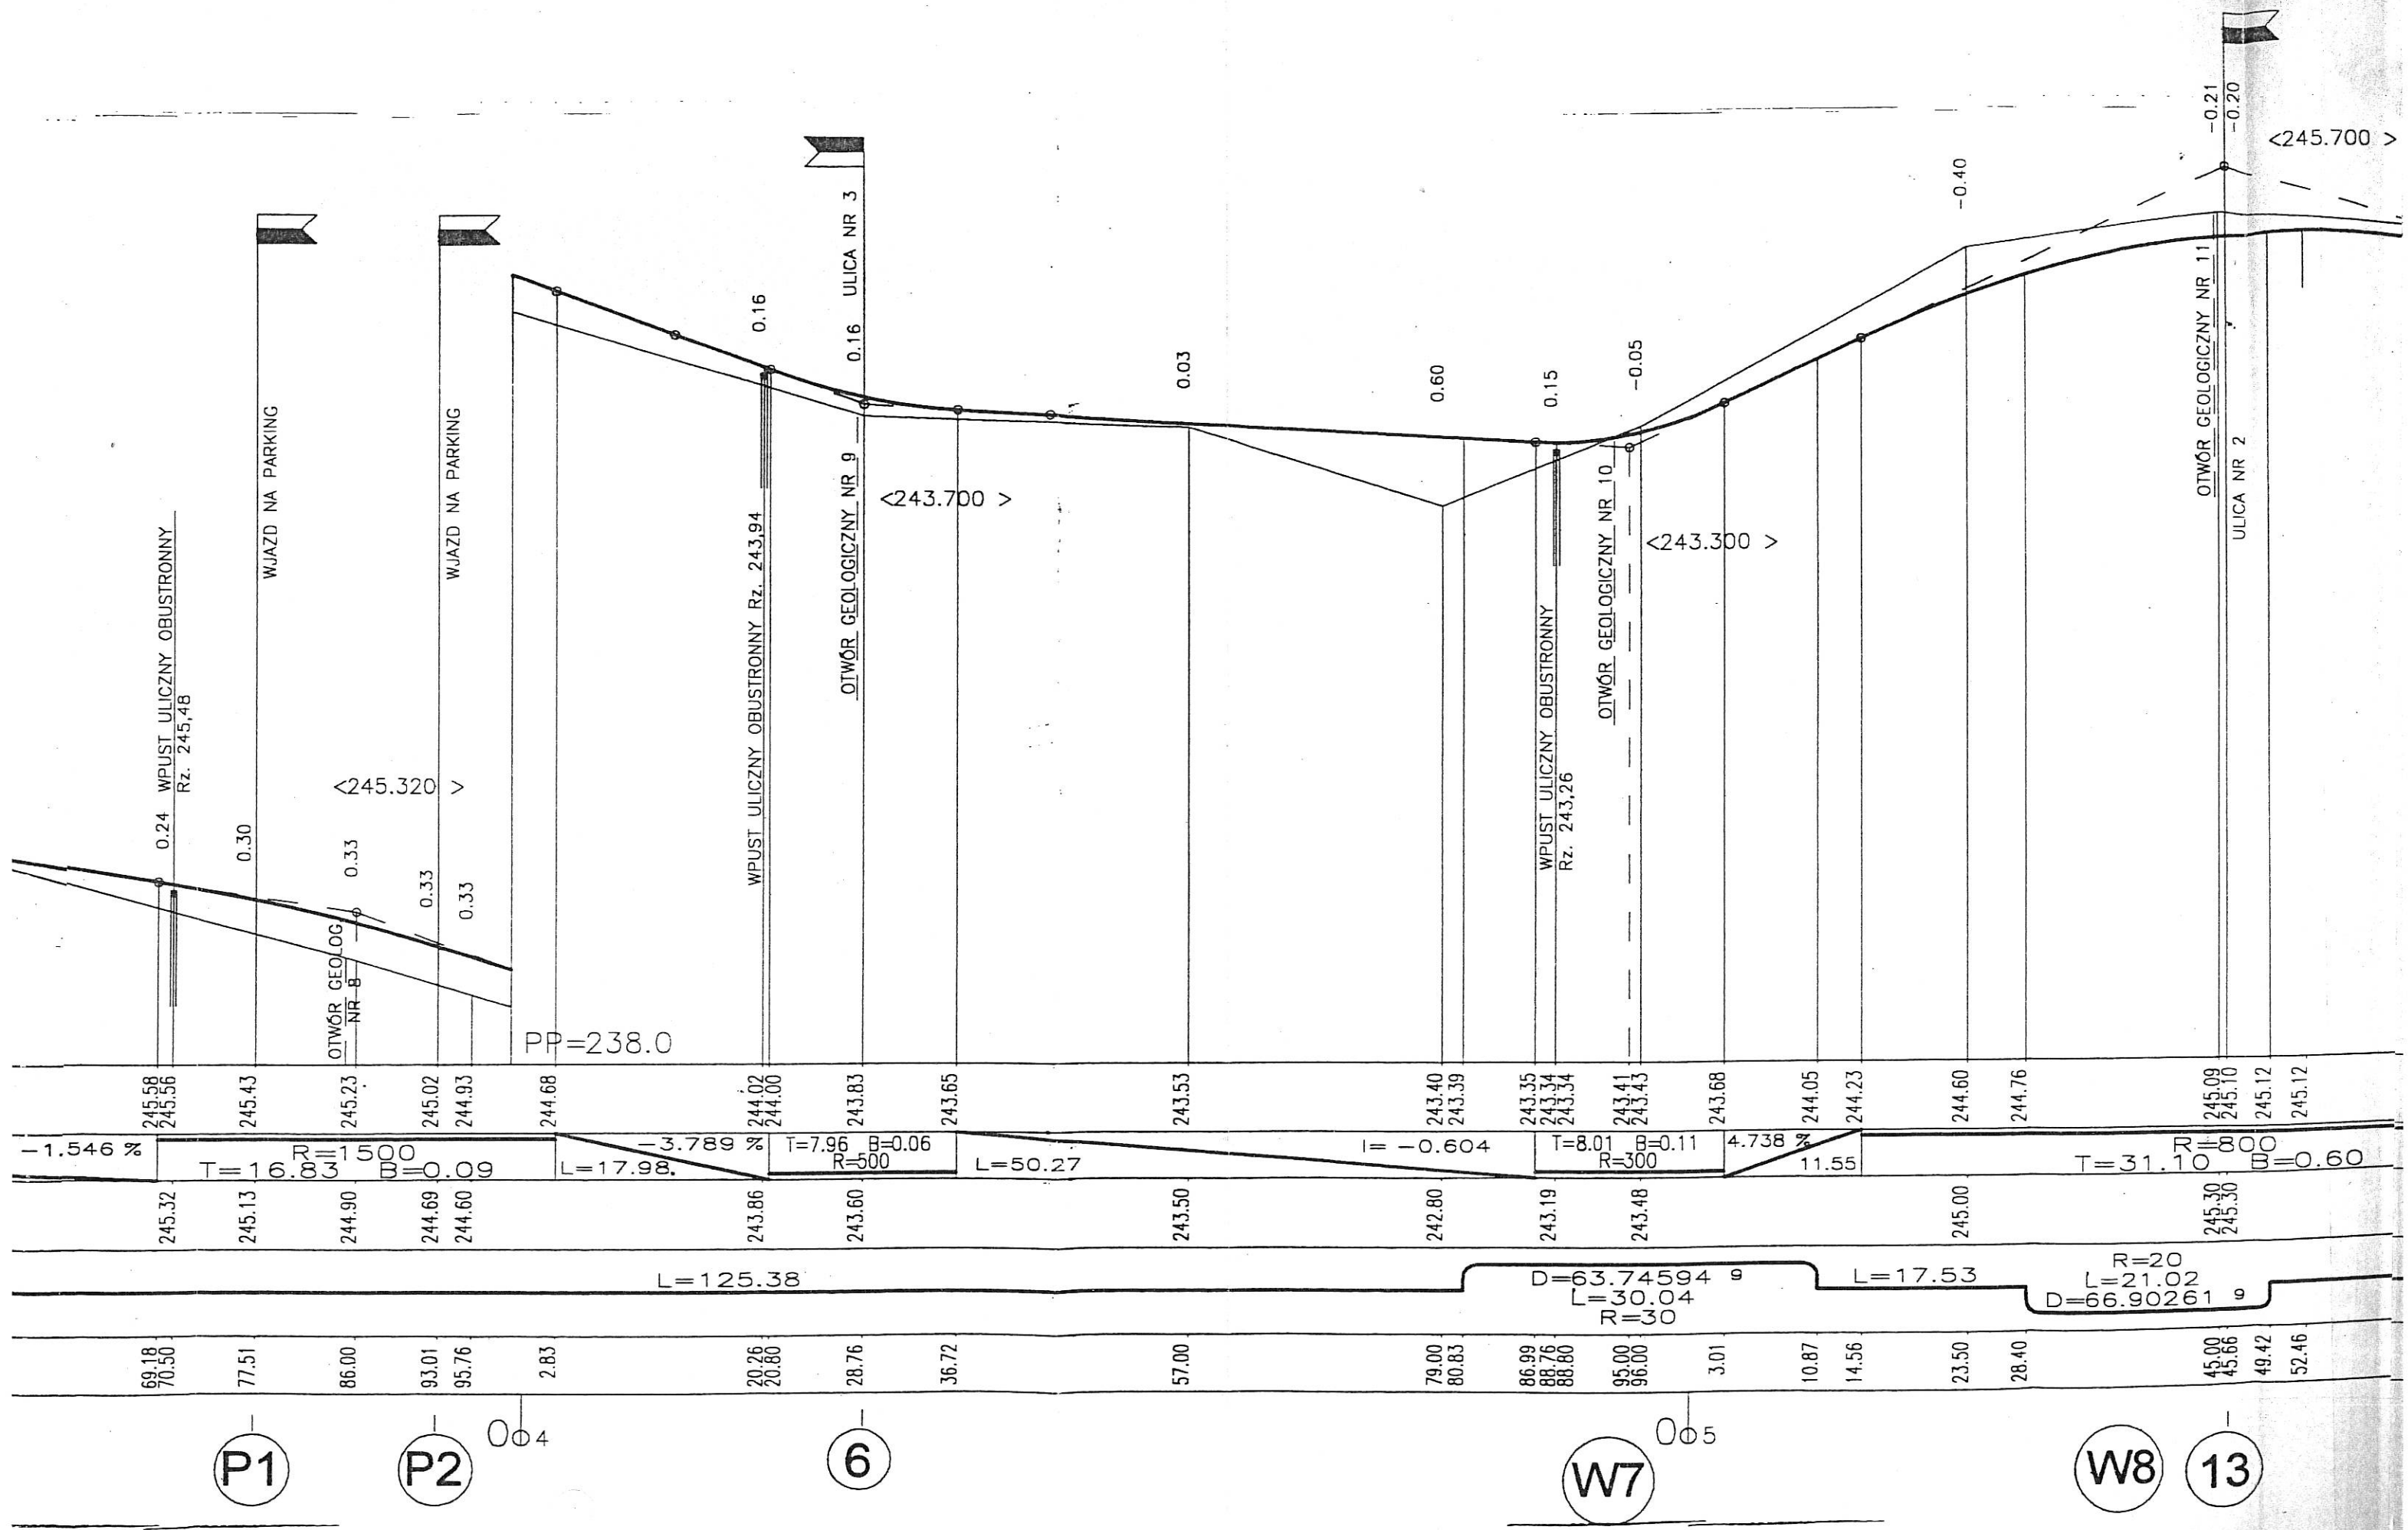


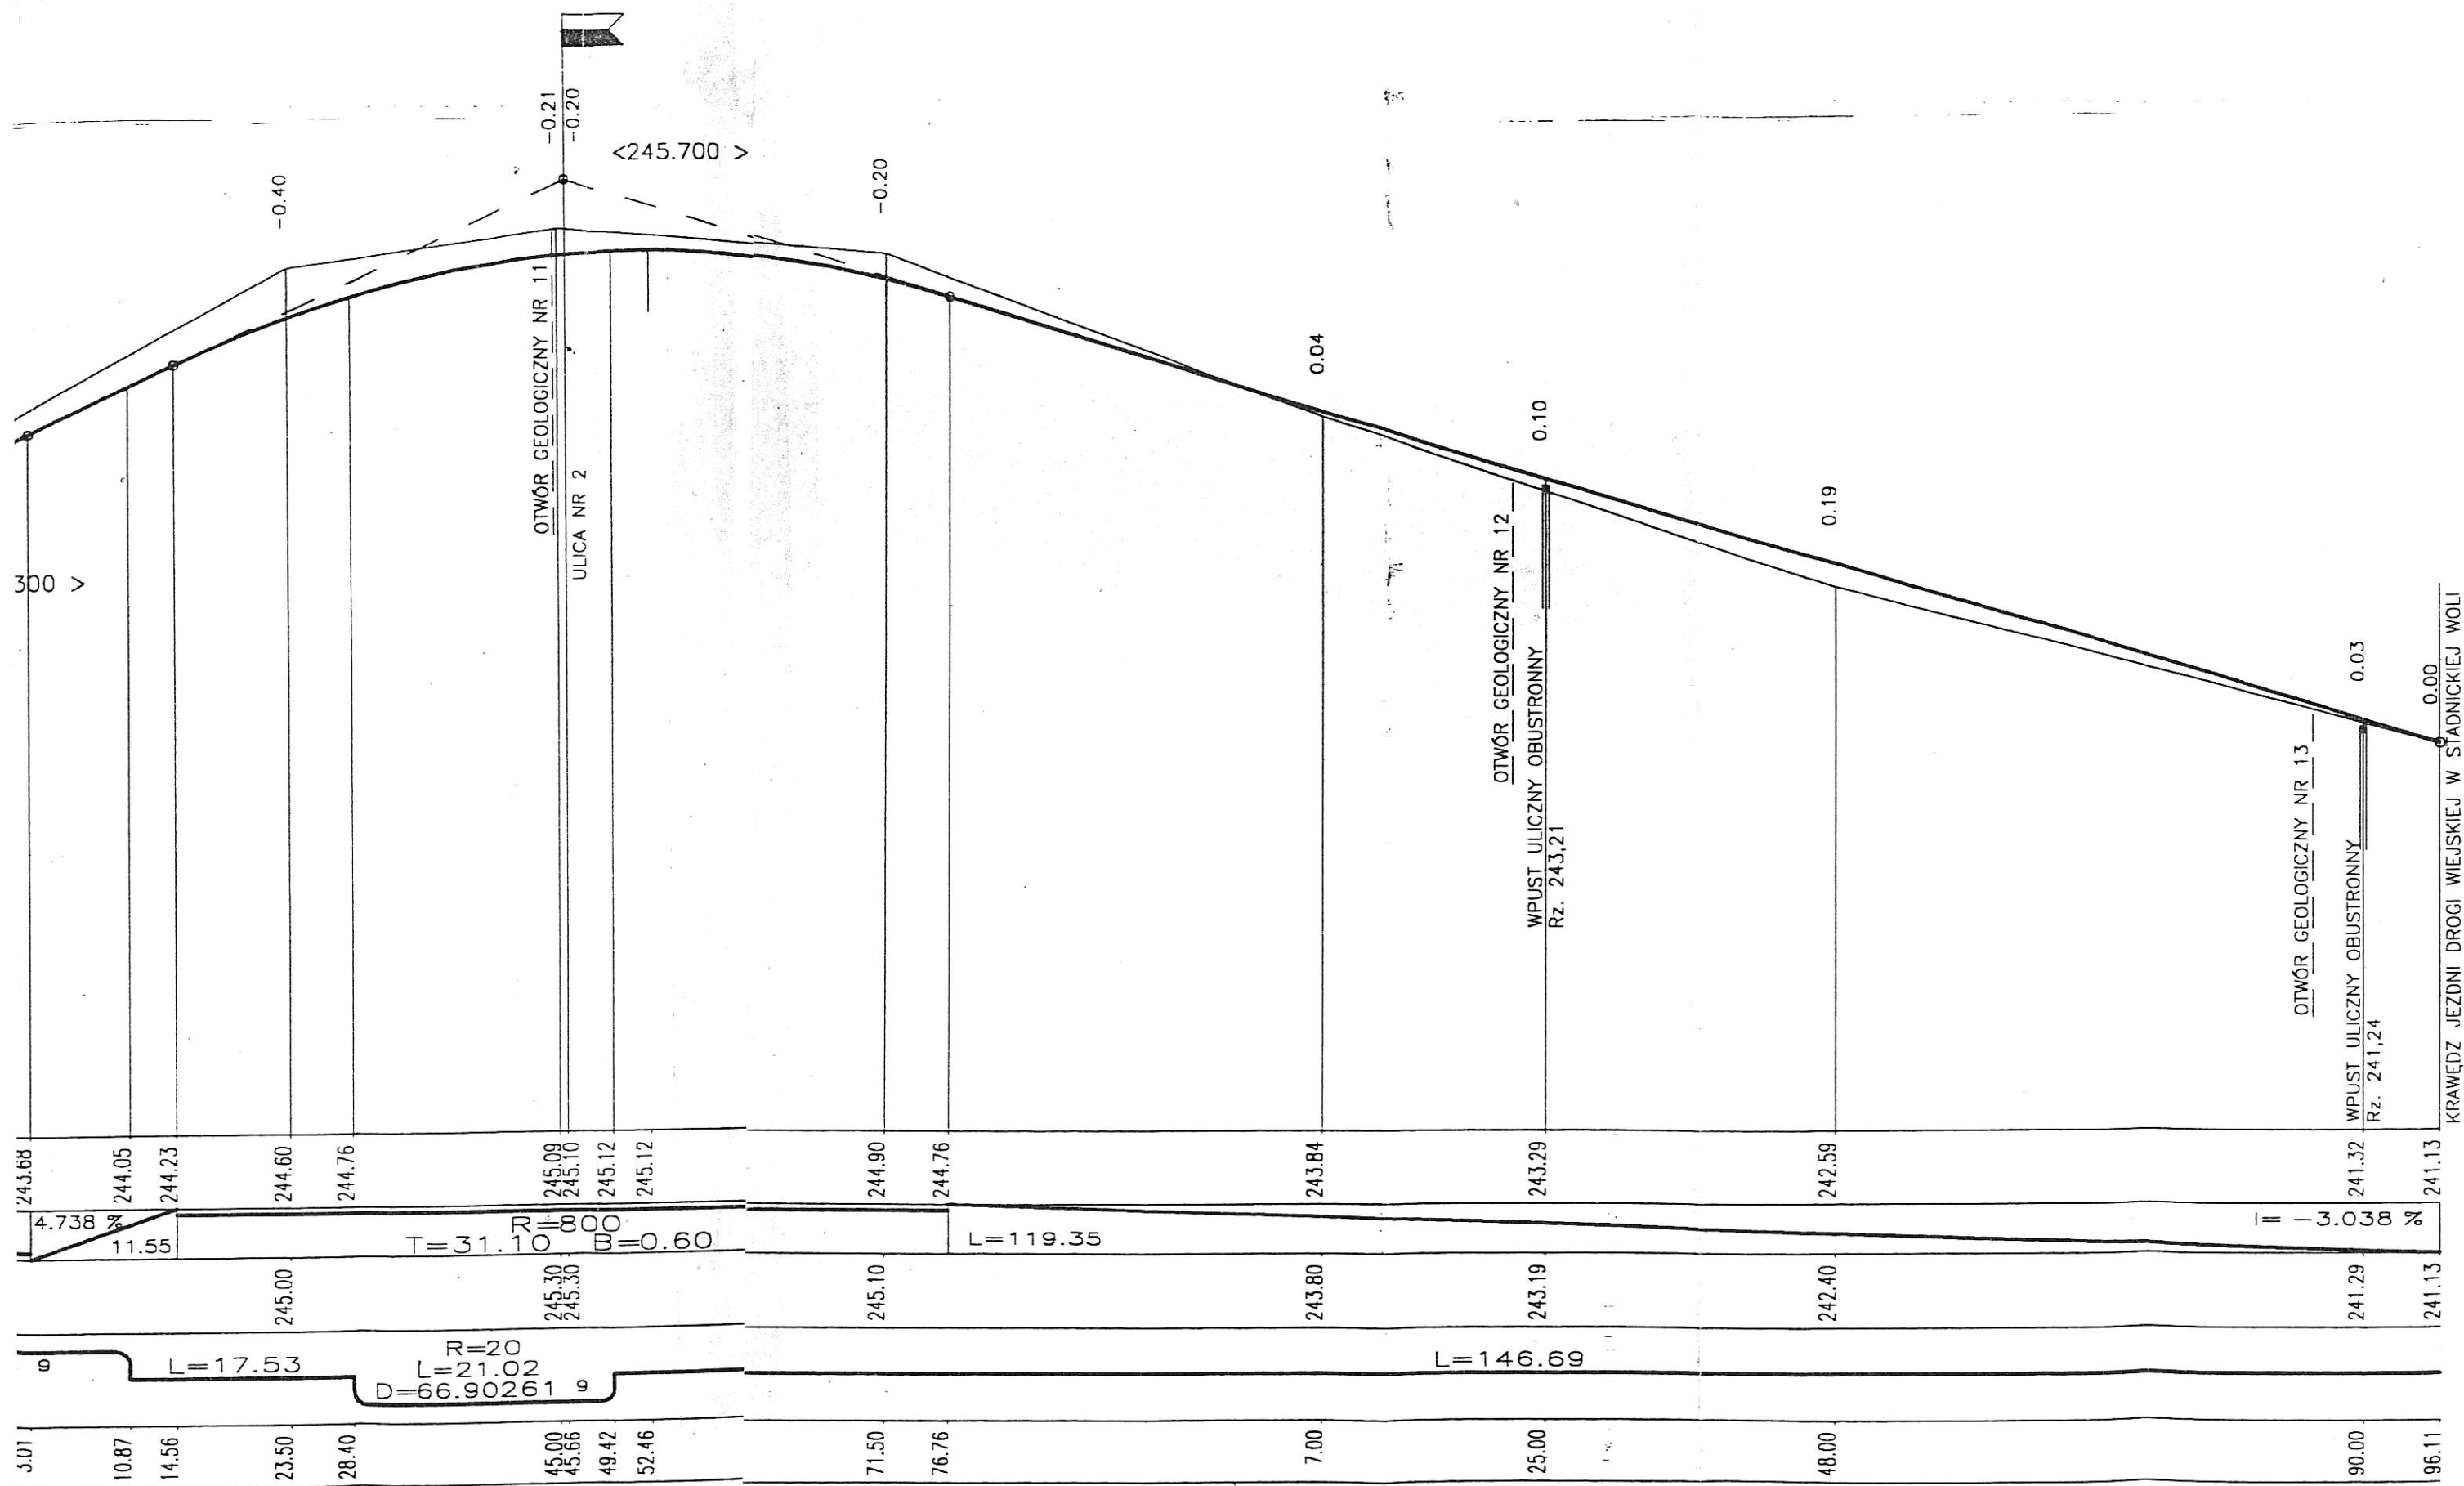

W8 13

006

9

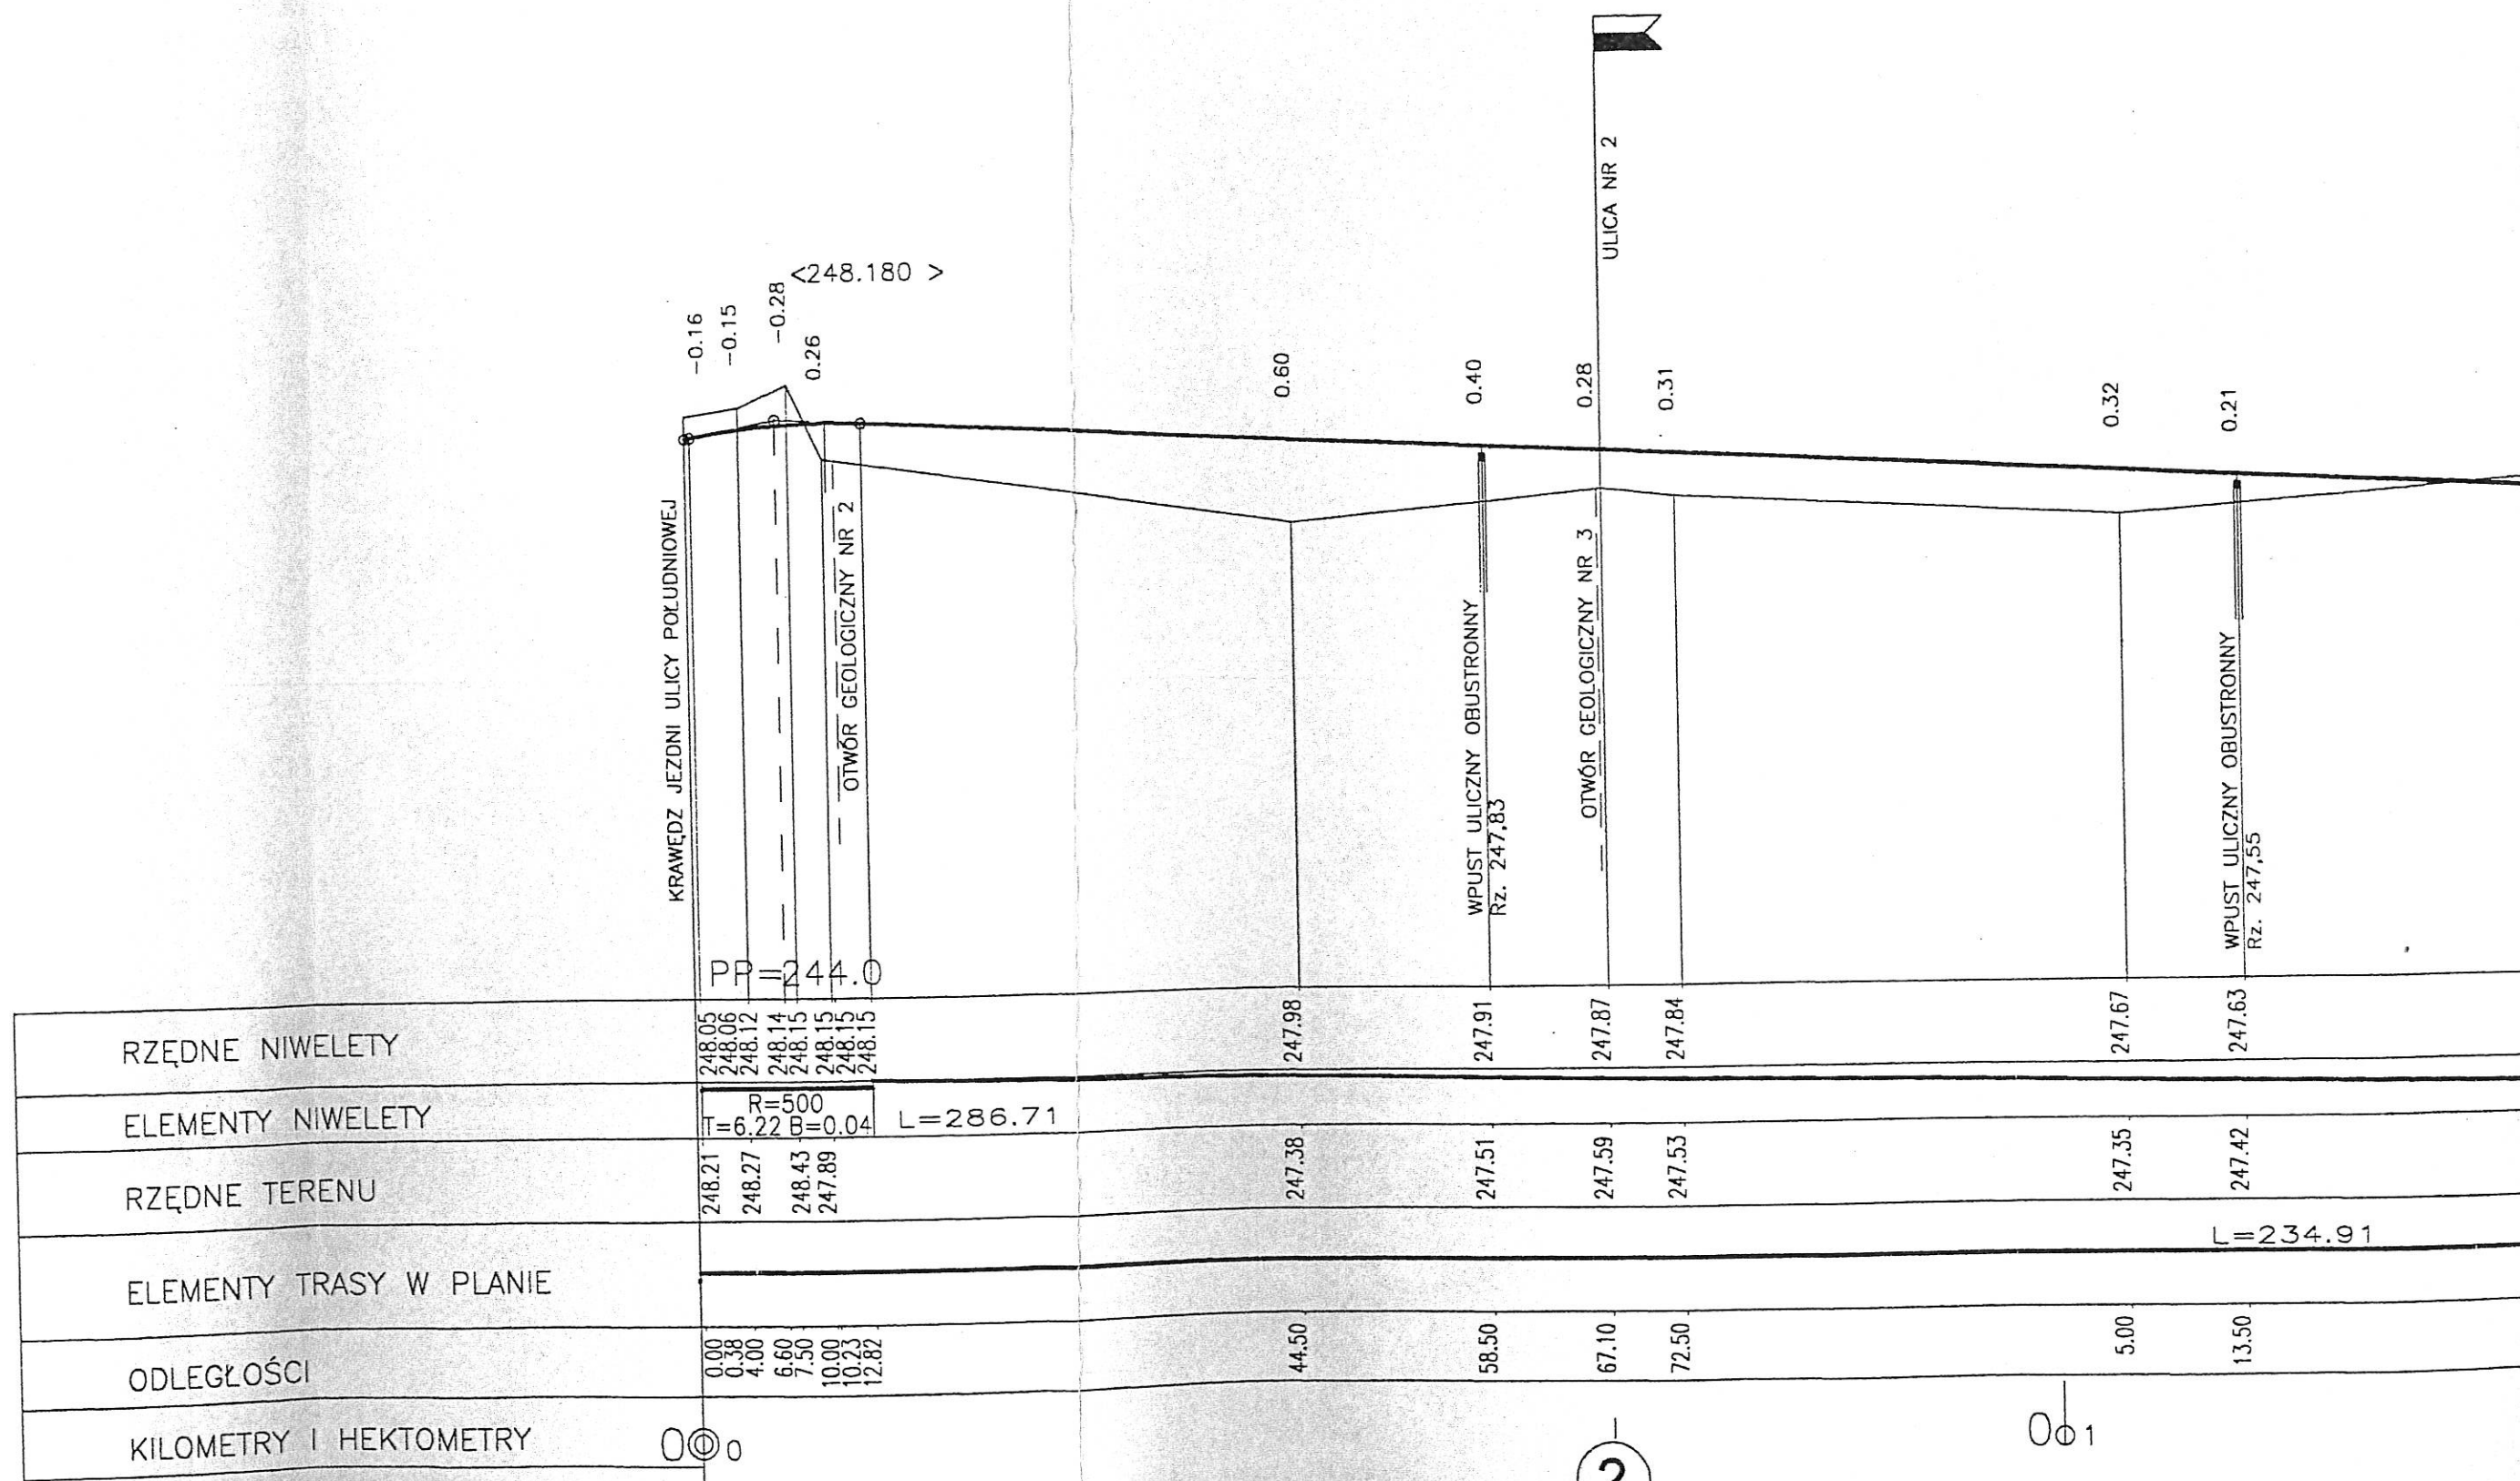


1


2


001

PROFIL PODŁUŻNY 1:50/500

ULICA NR 1

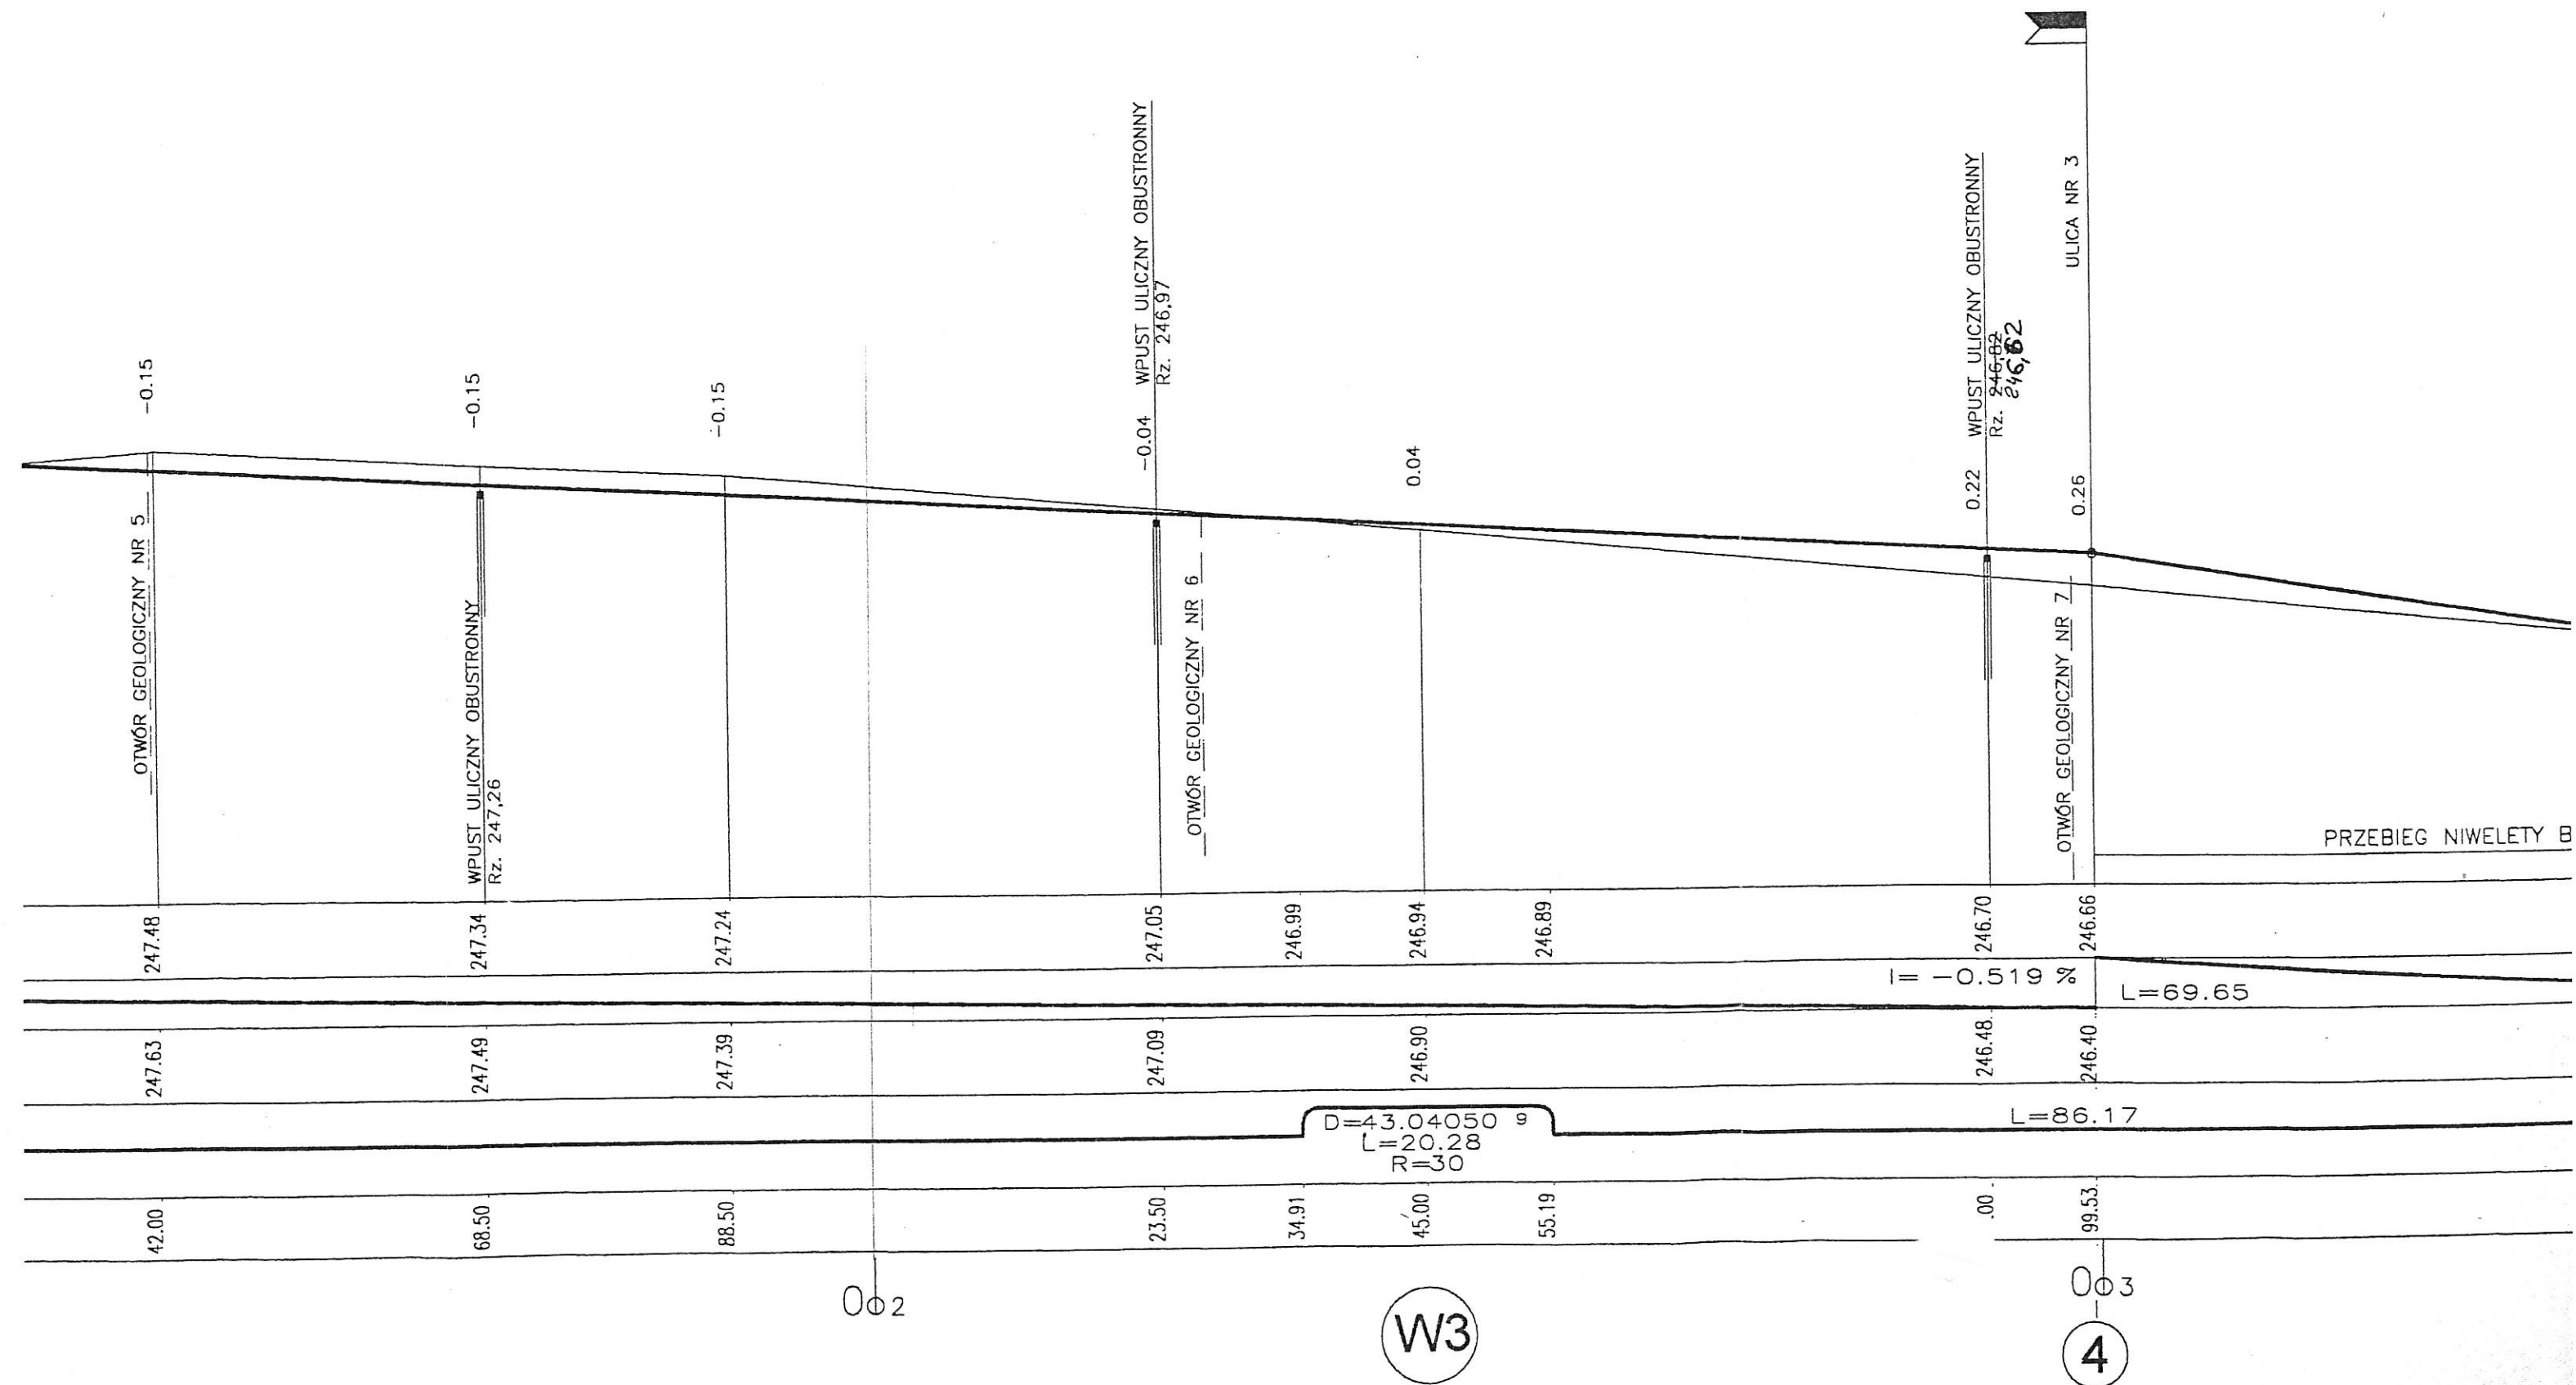

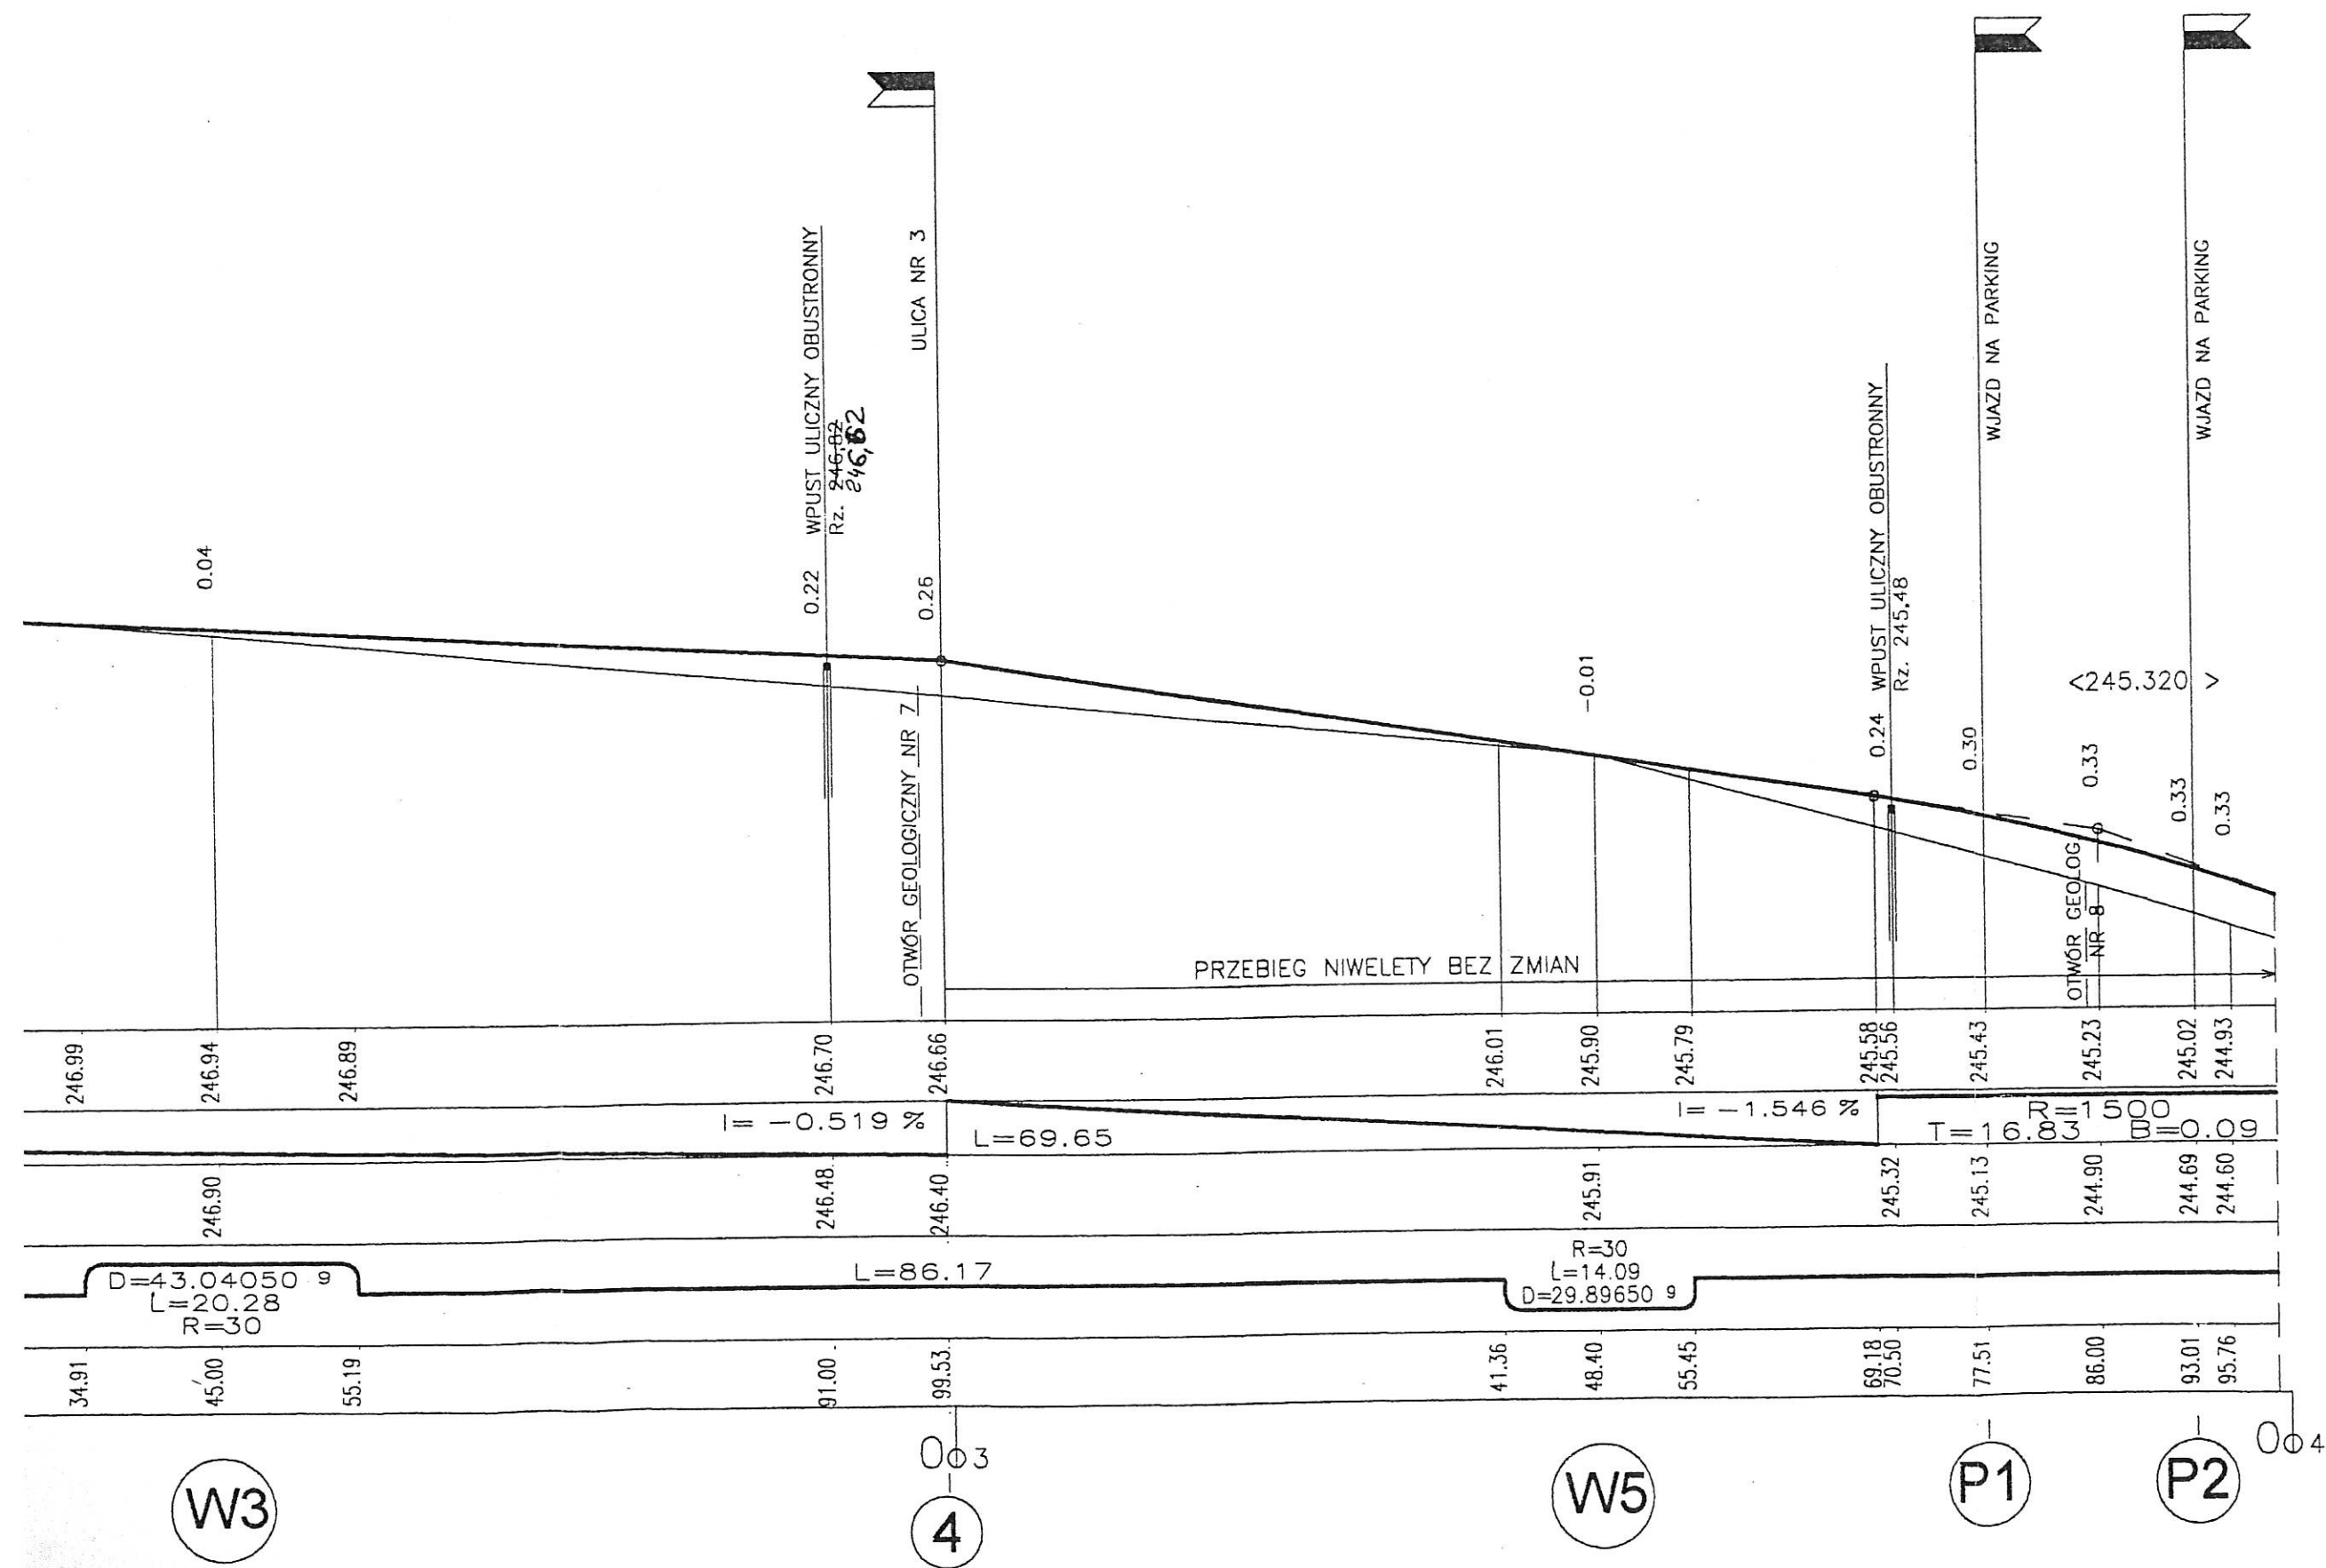

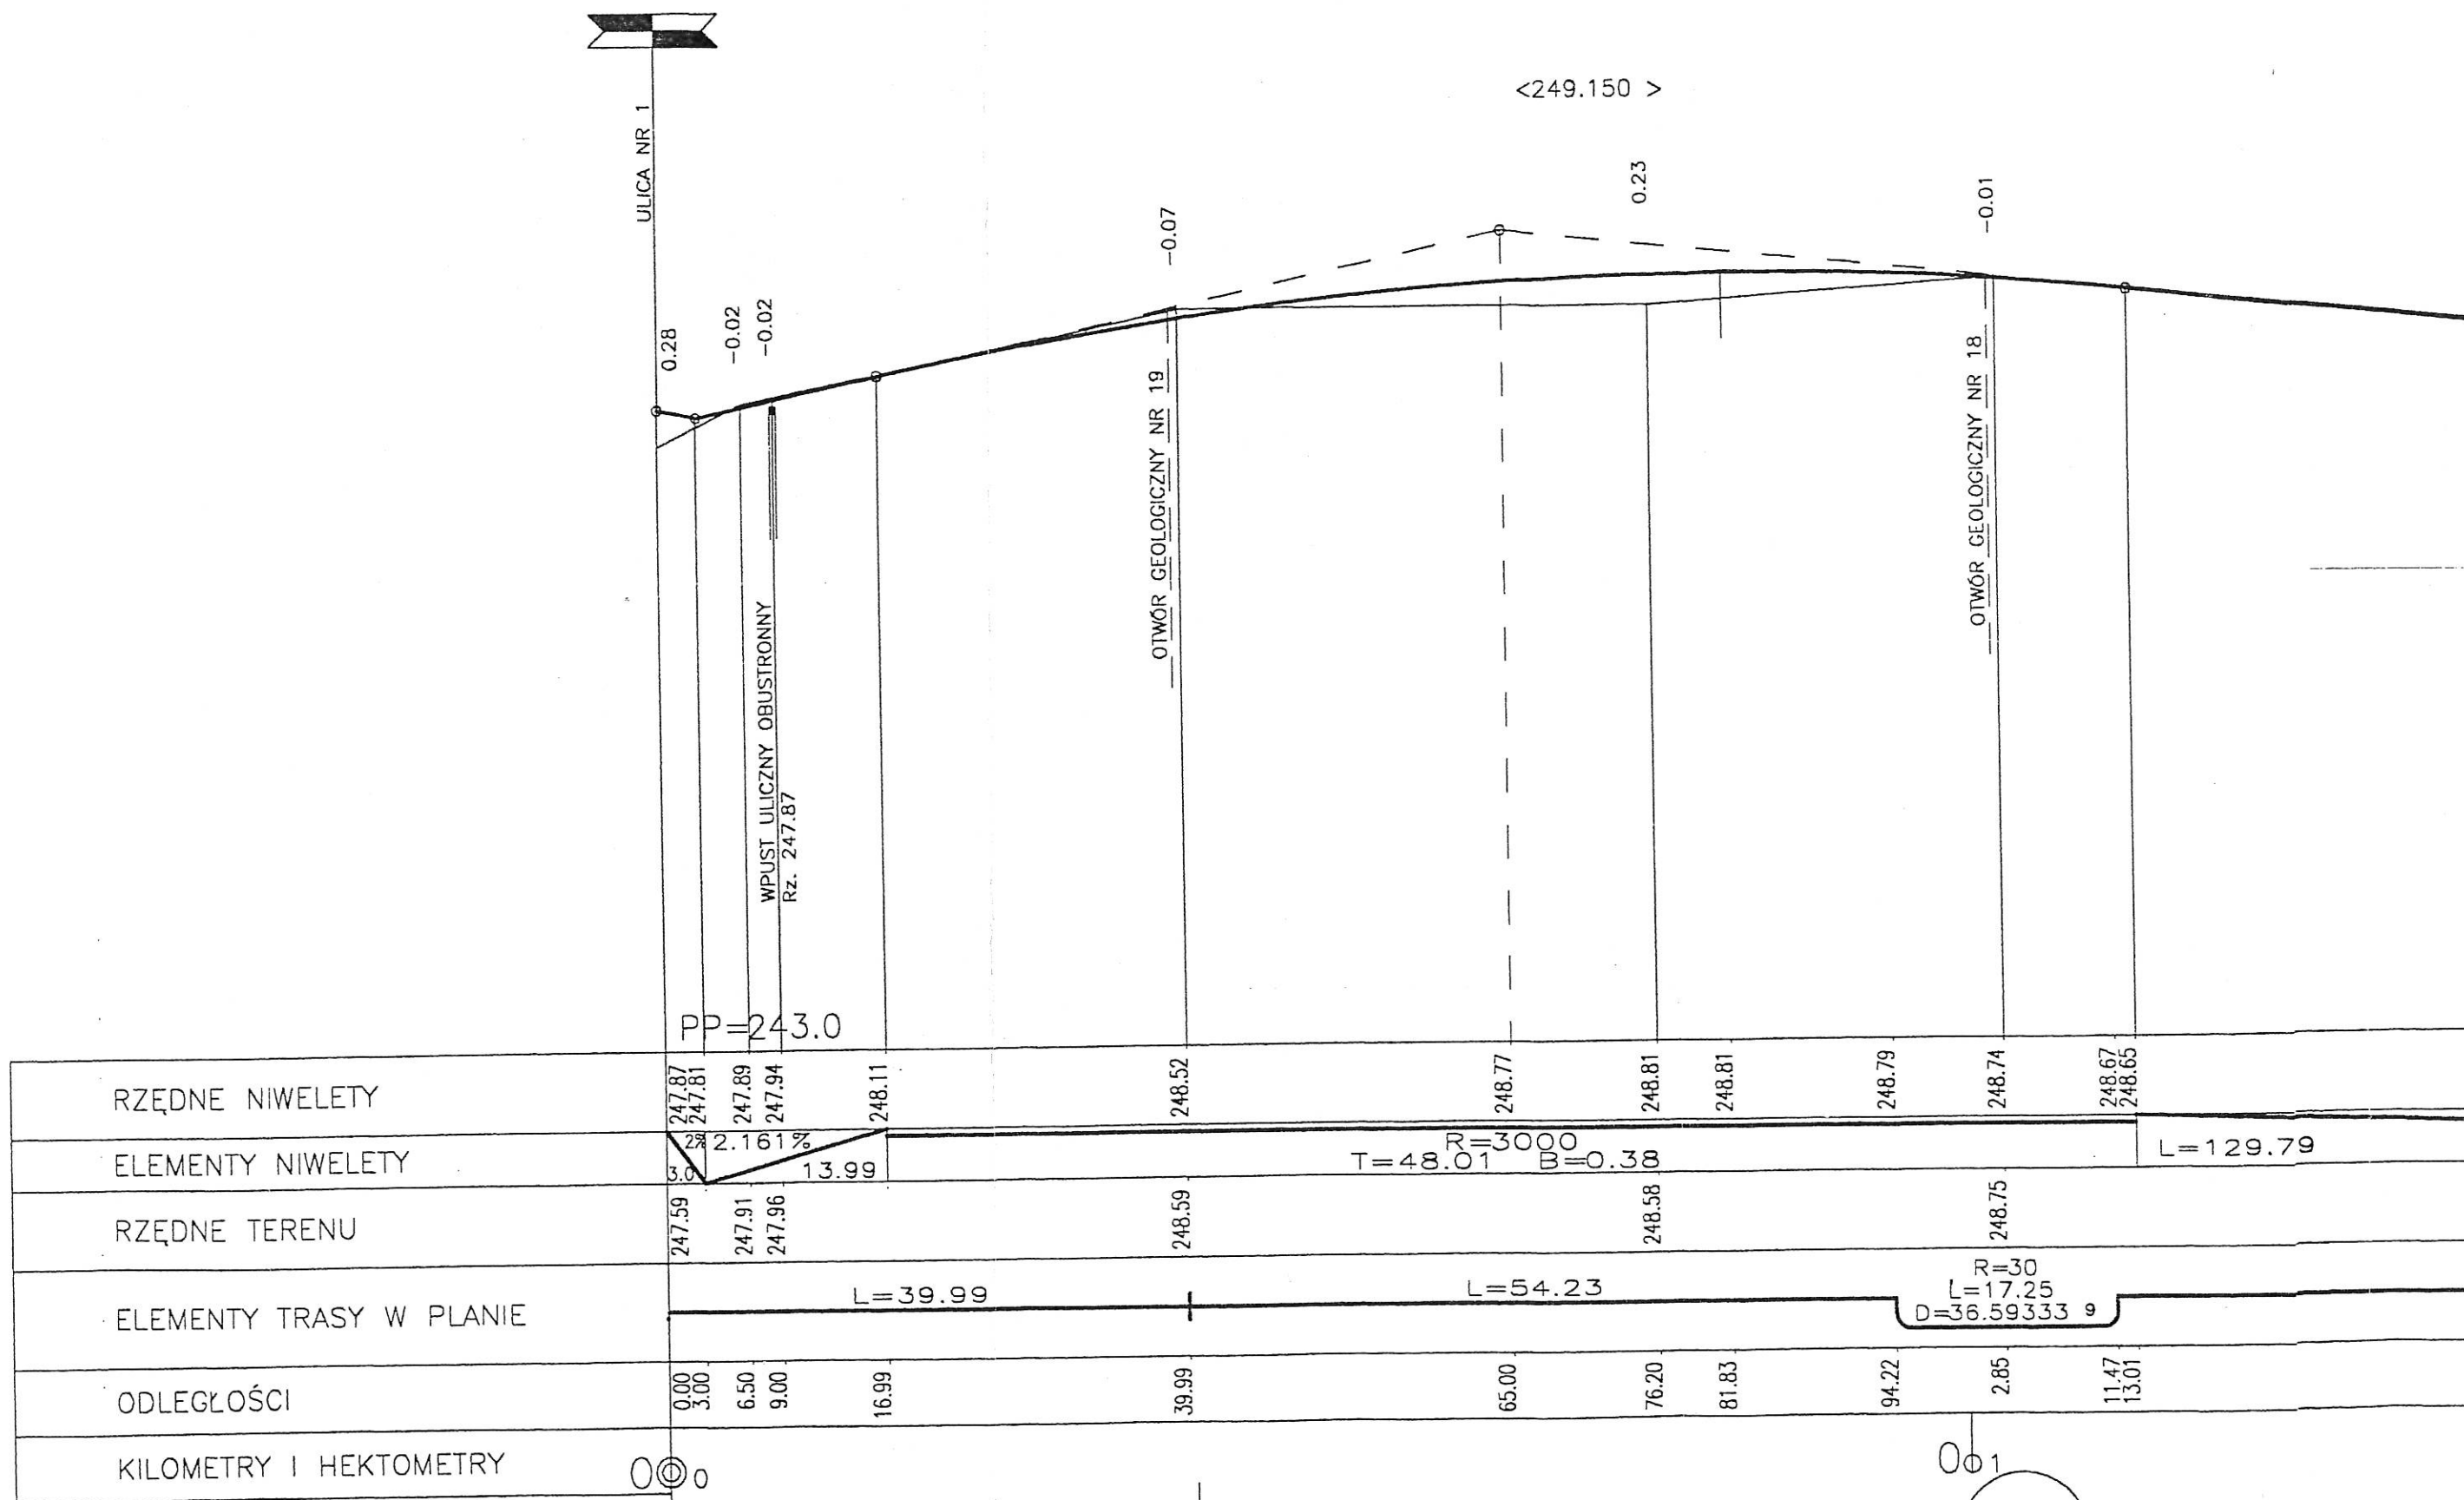


2

10

W11

PROFIL PODŁUŻNY 1:50/500

ULICA NR 2

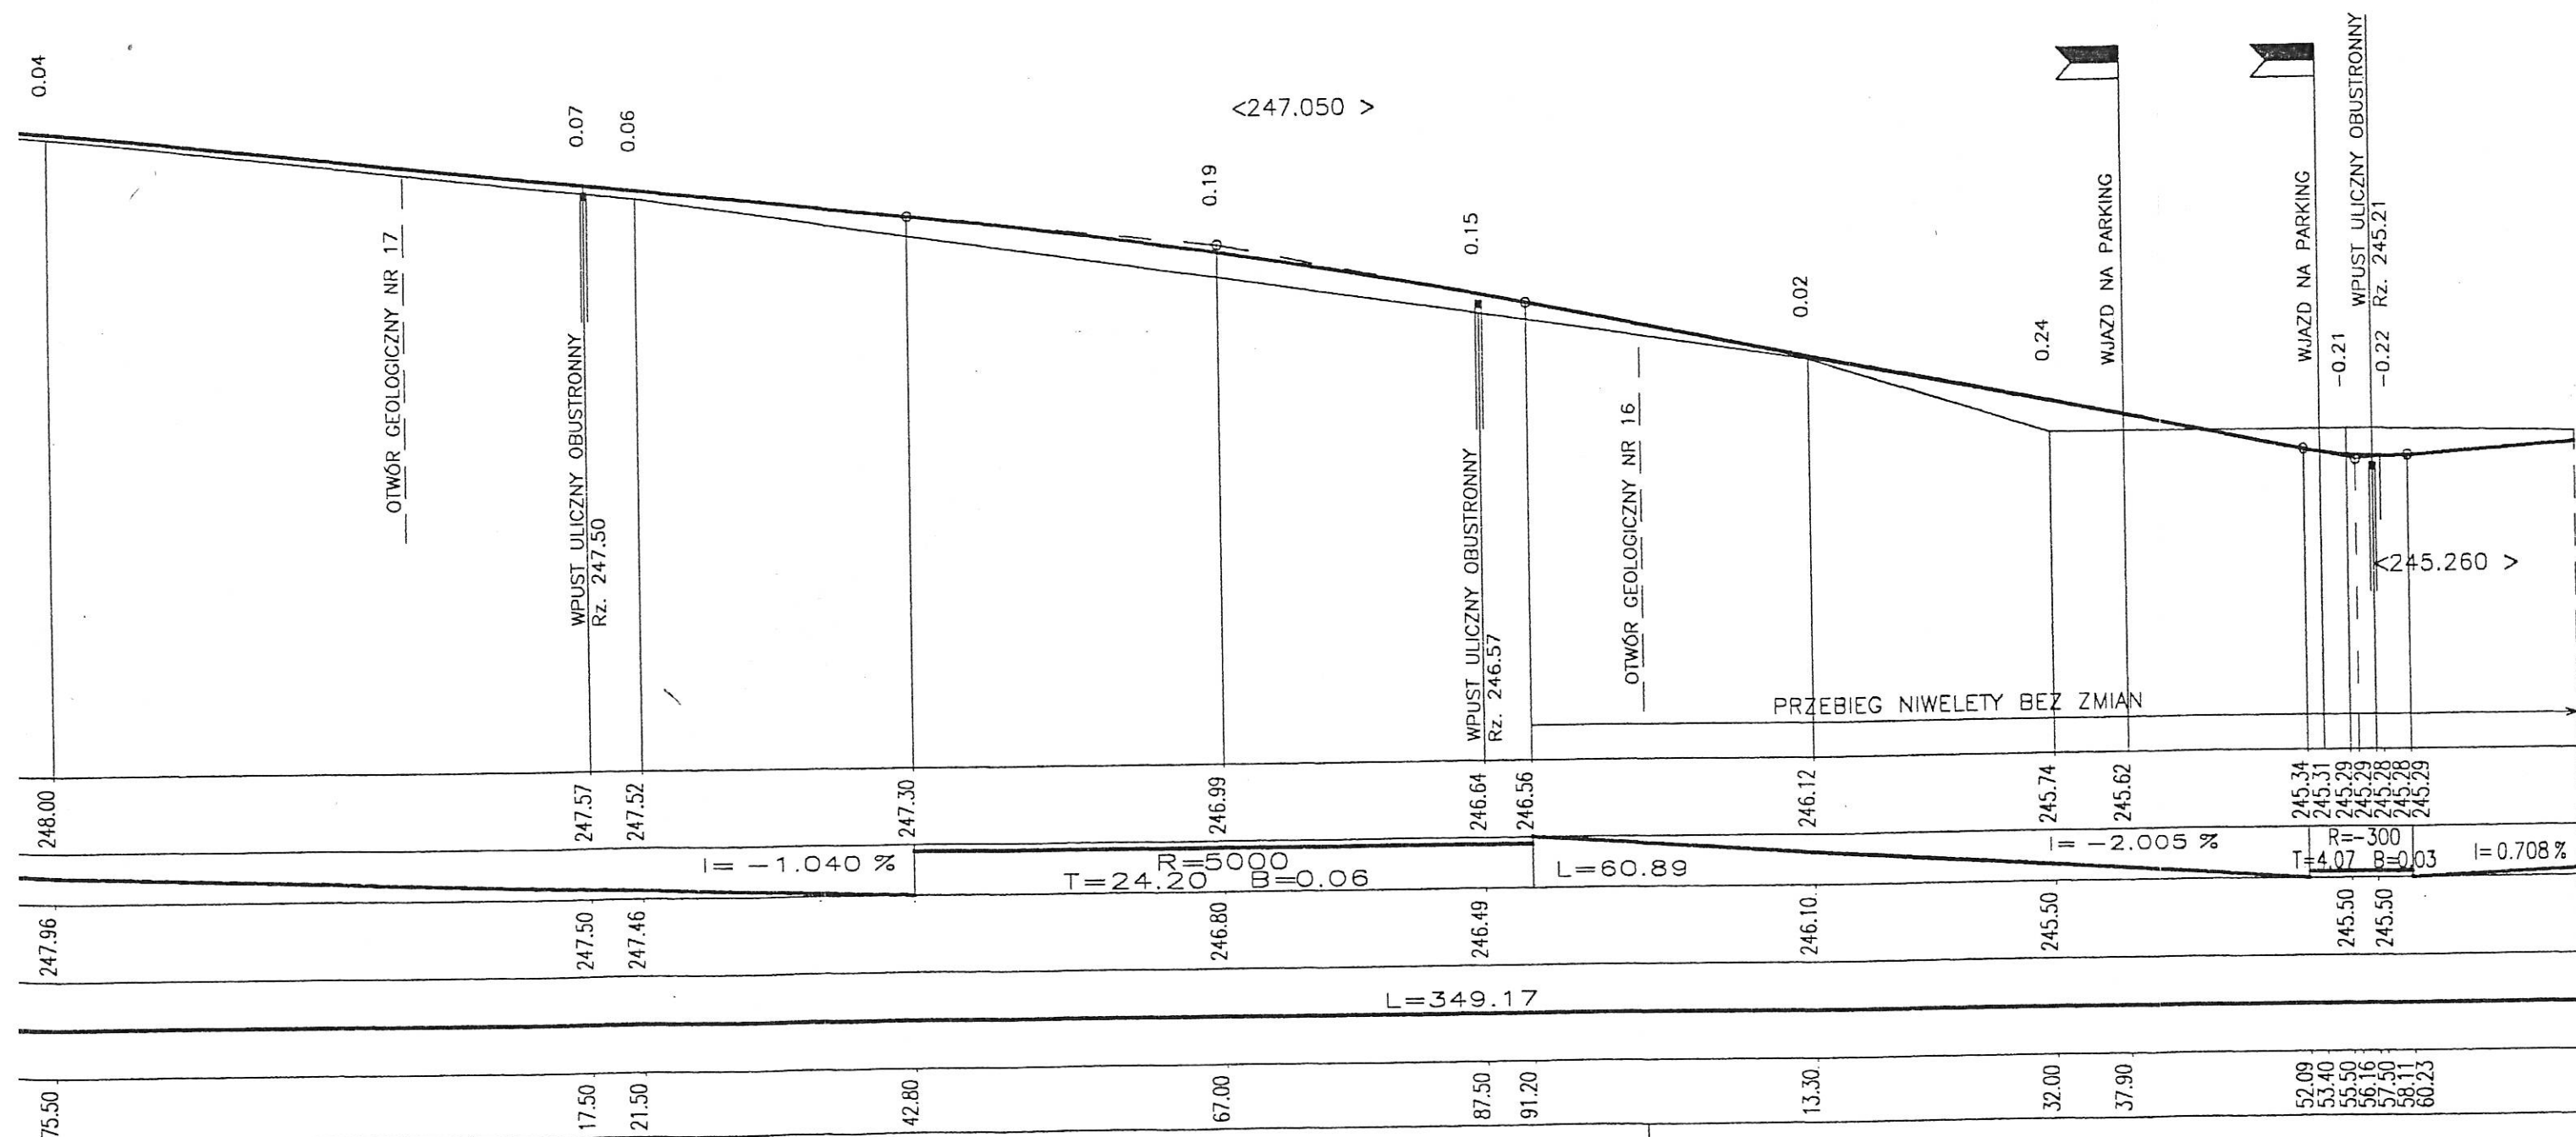


002

003

P3

P4

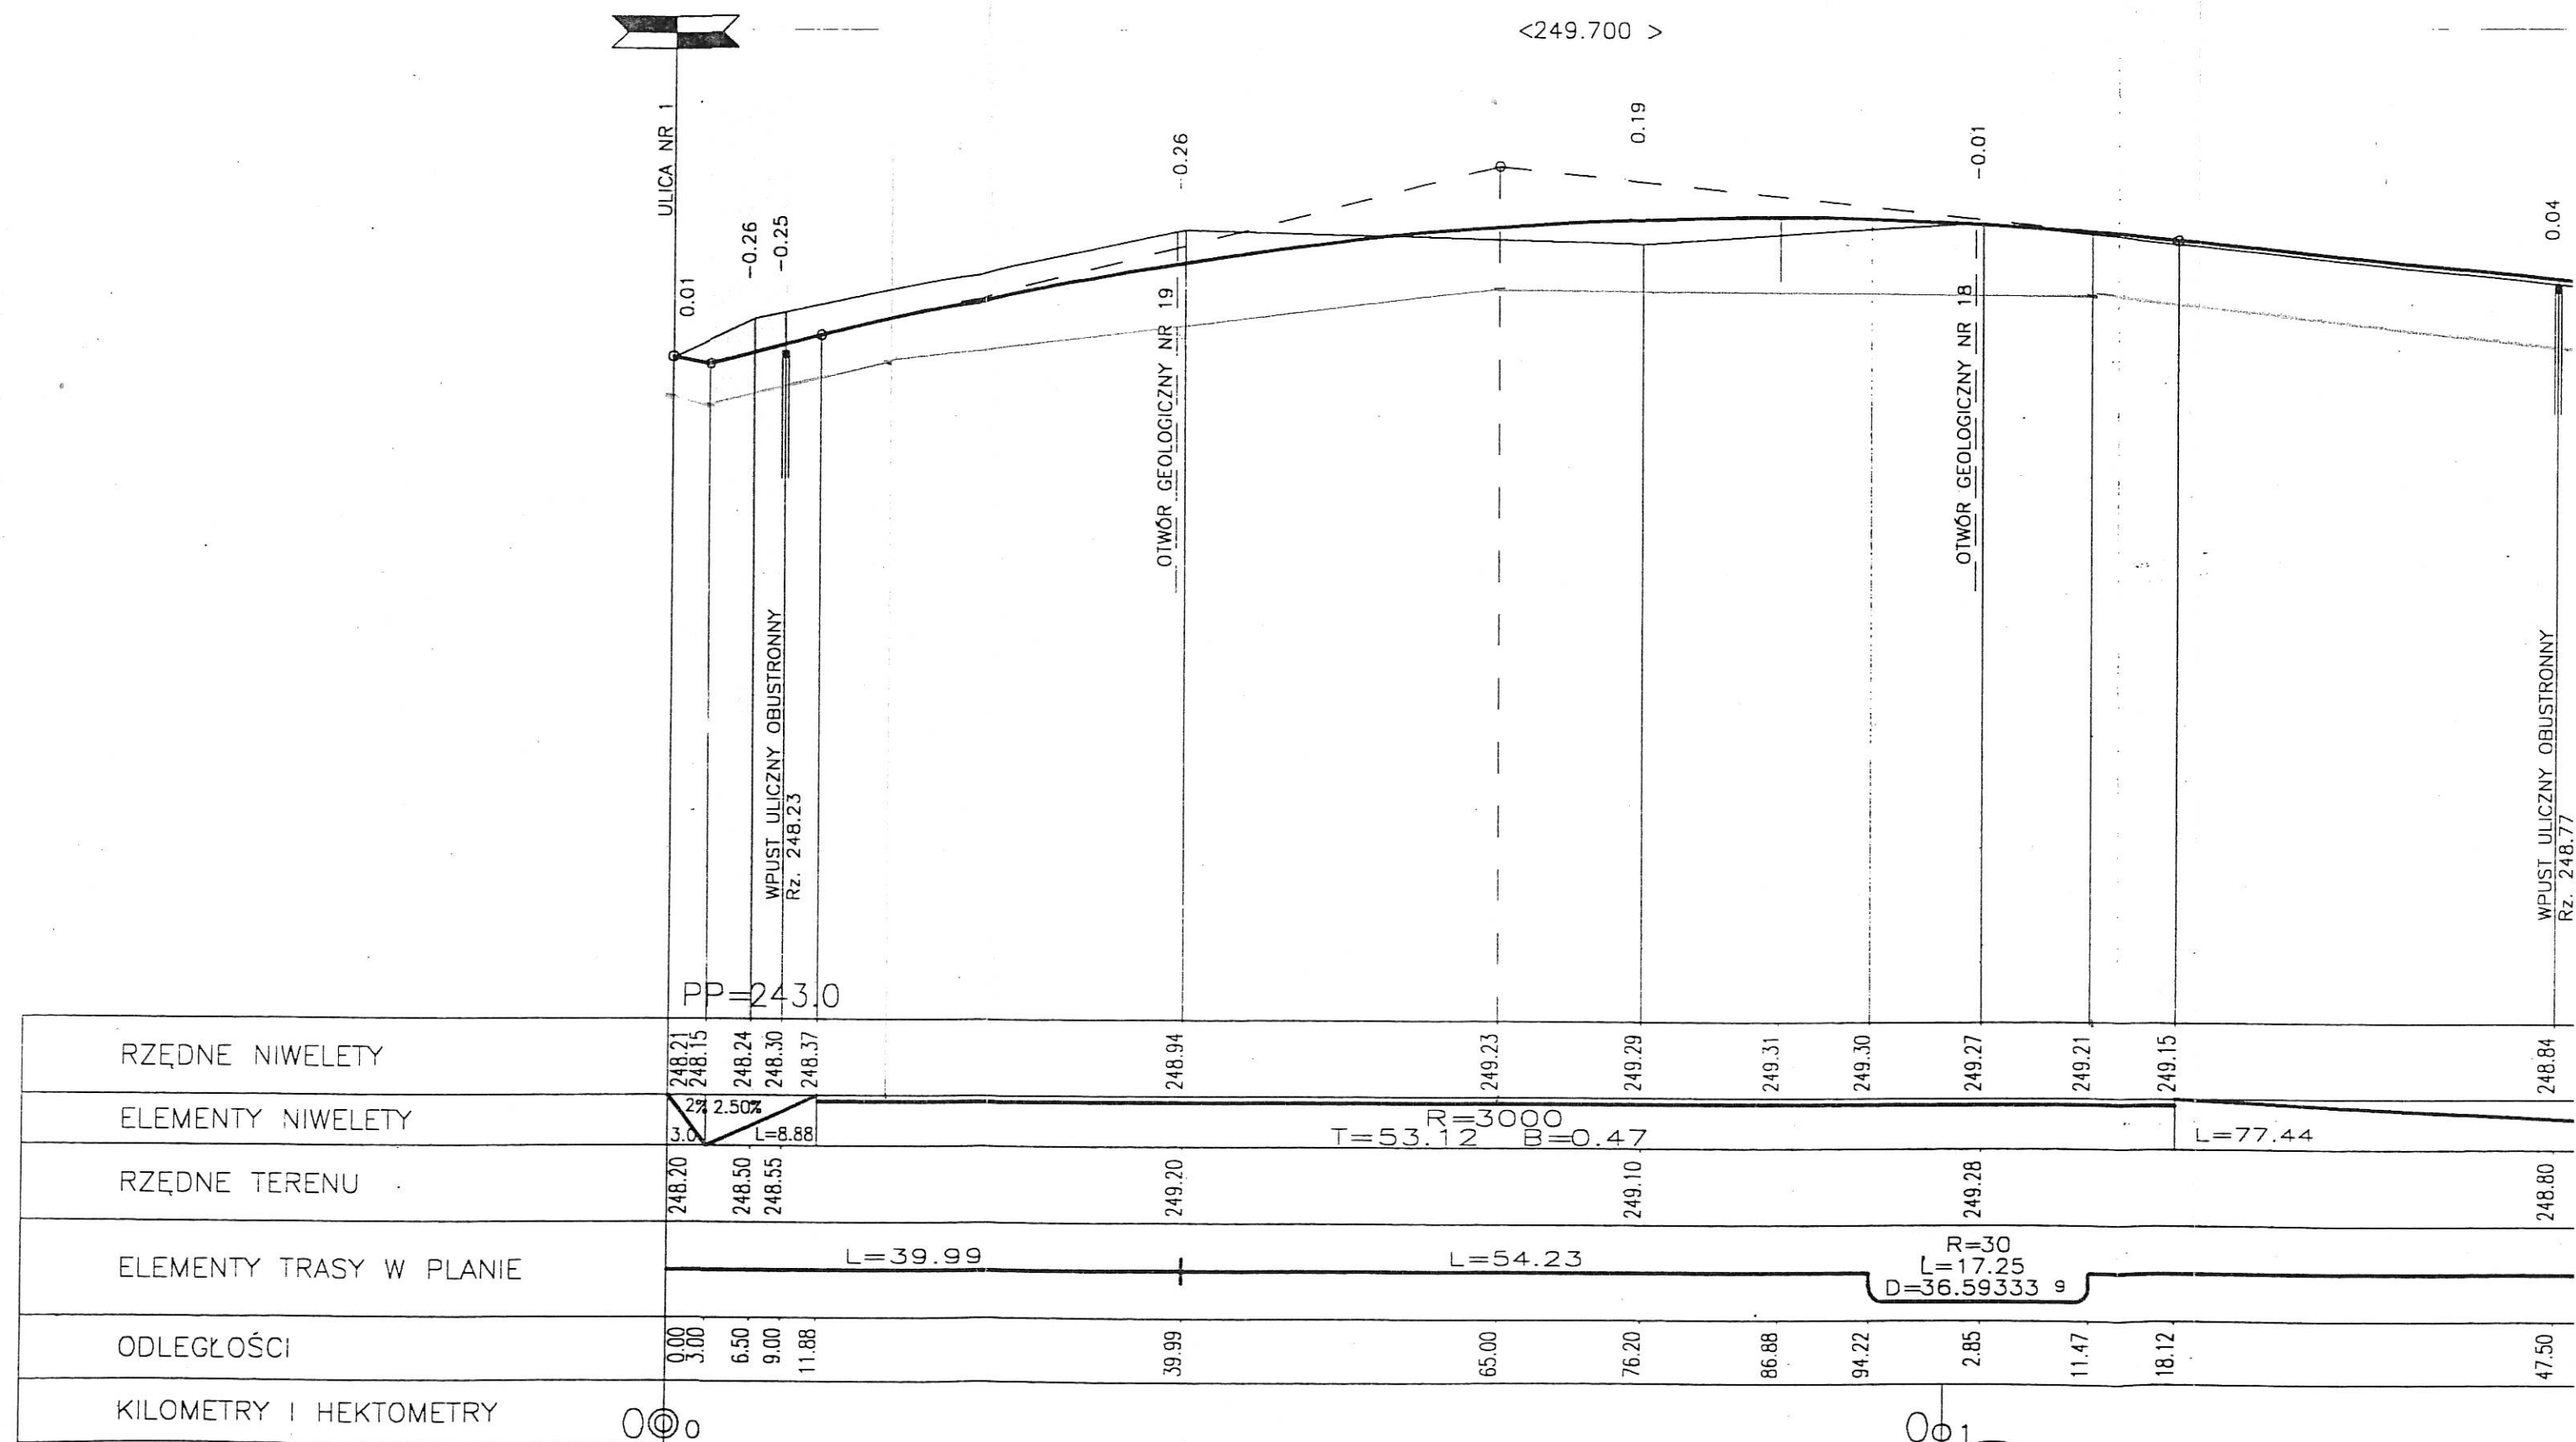


2

10

W11

PROFIL PODŁUŻNY

ULICA NR 2

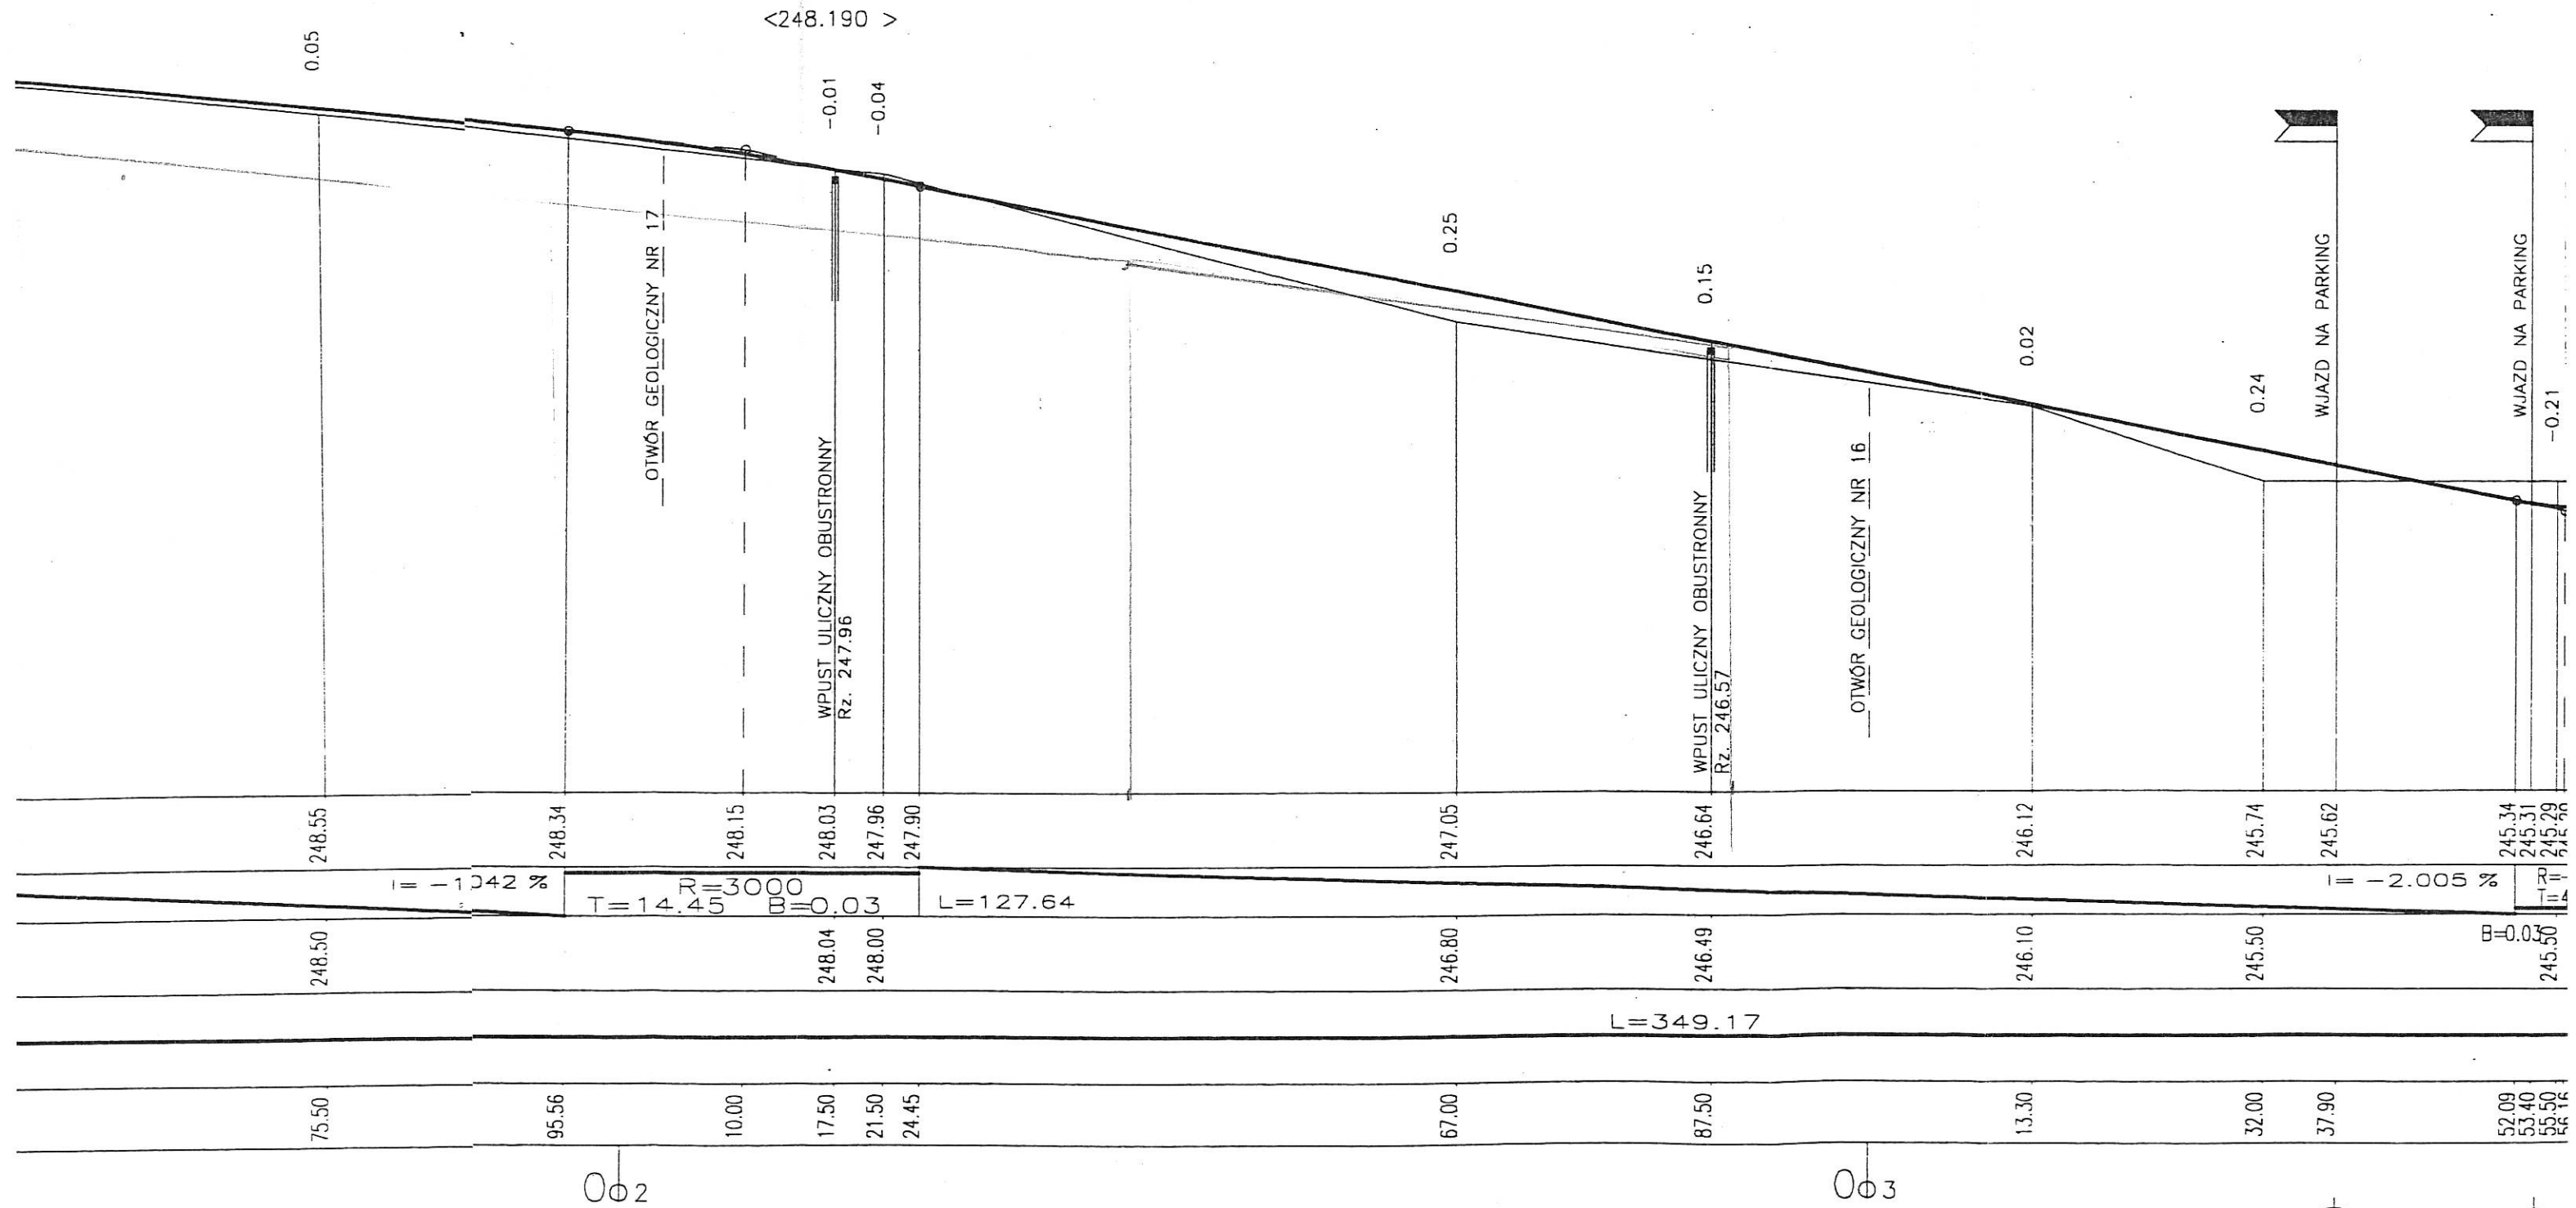


P3

P4

FIL PODŁUŻNY 1:50/500

ULICA NR 2

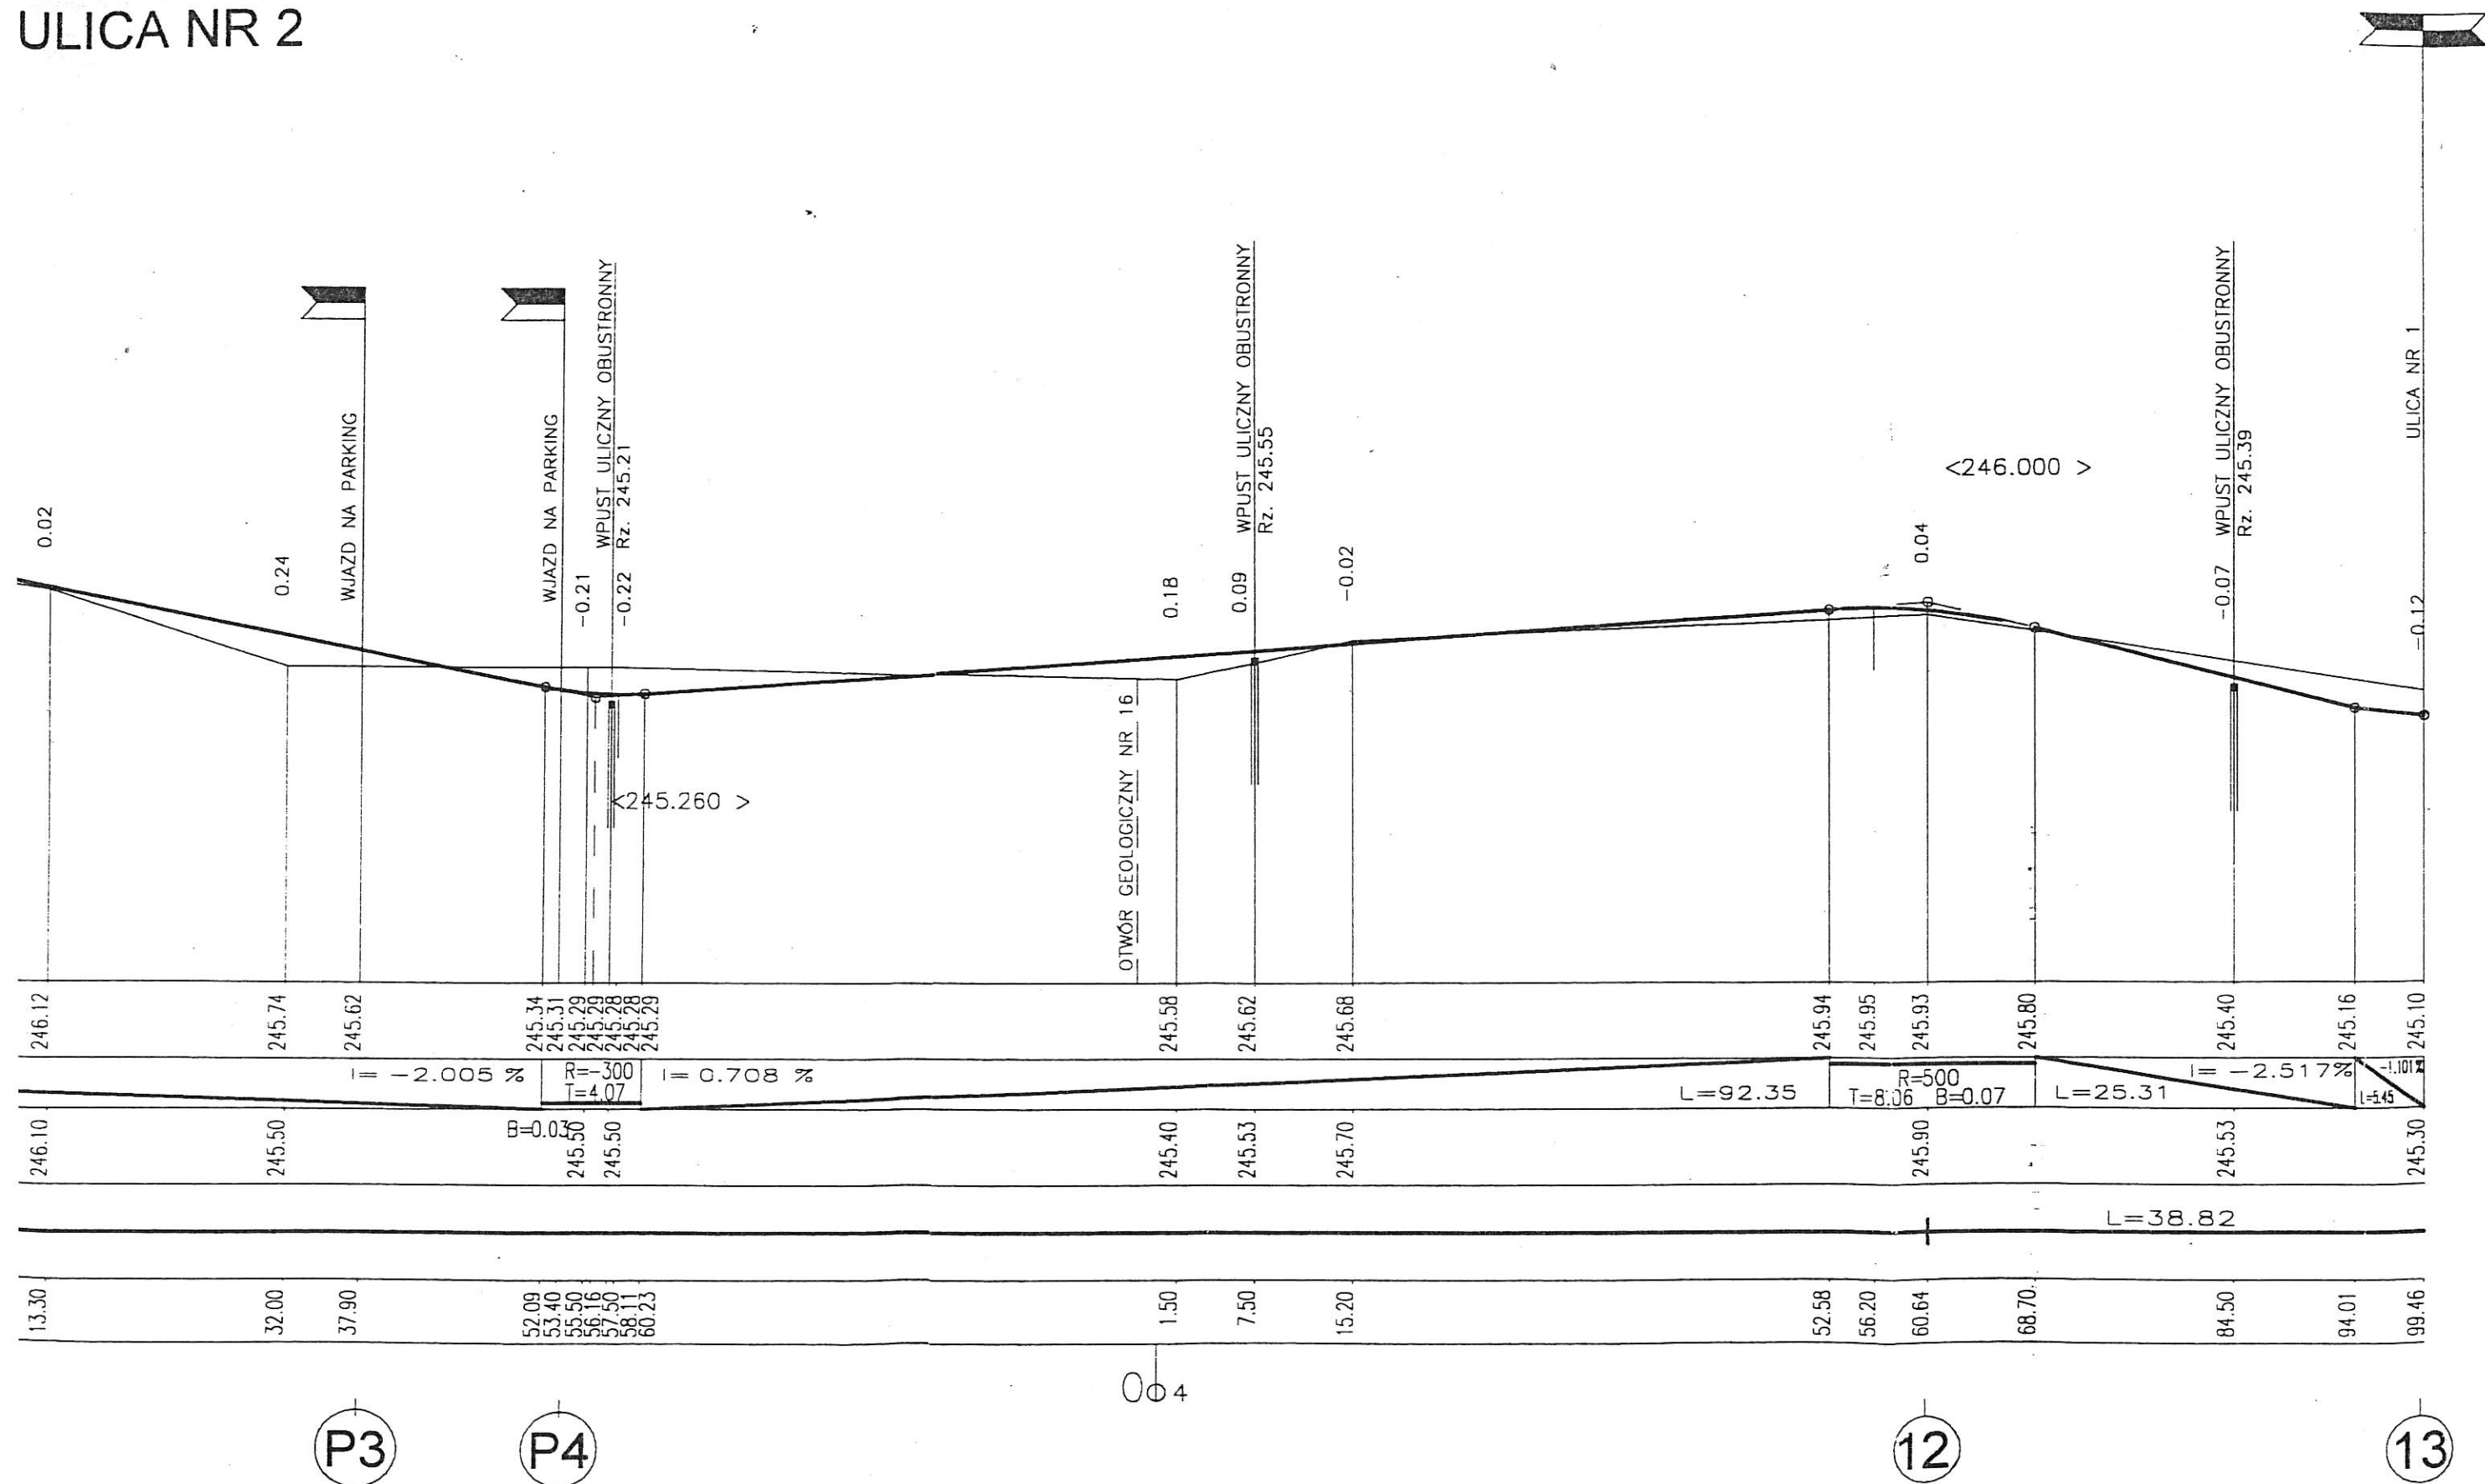

PROFIL PODŁUŻNY

ULICA NR 3

