




SS +0.1

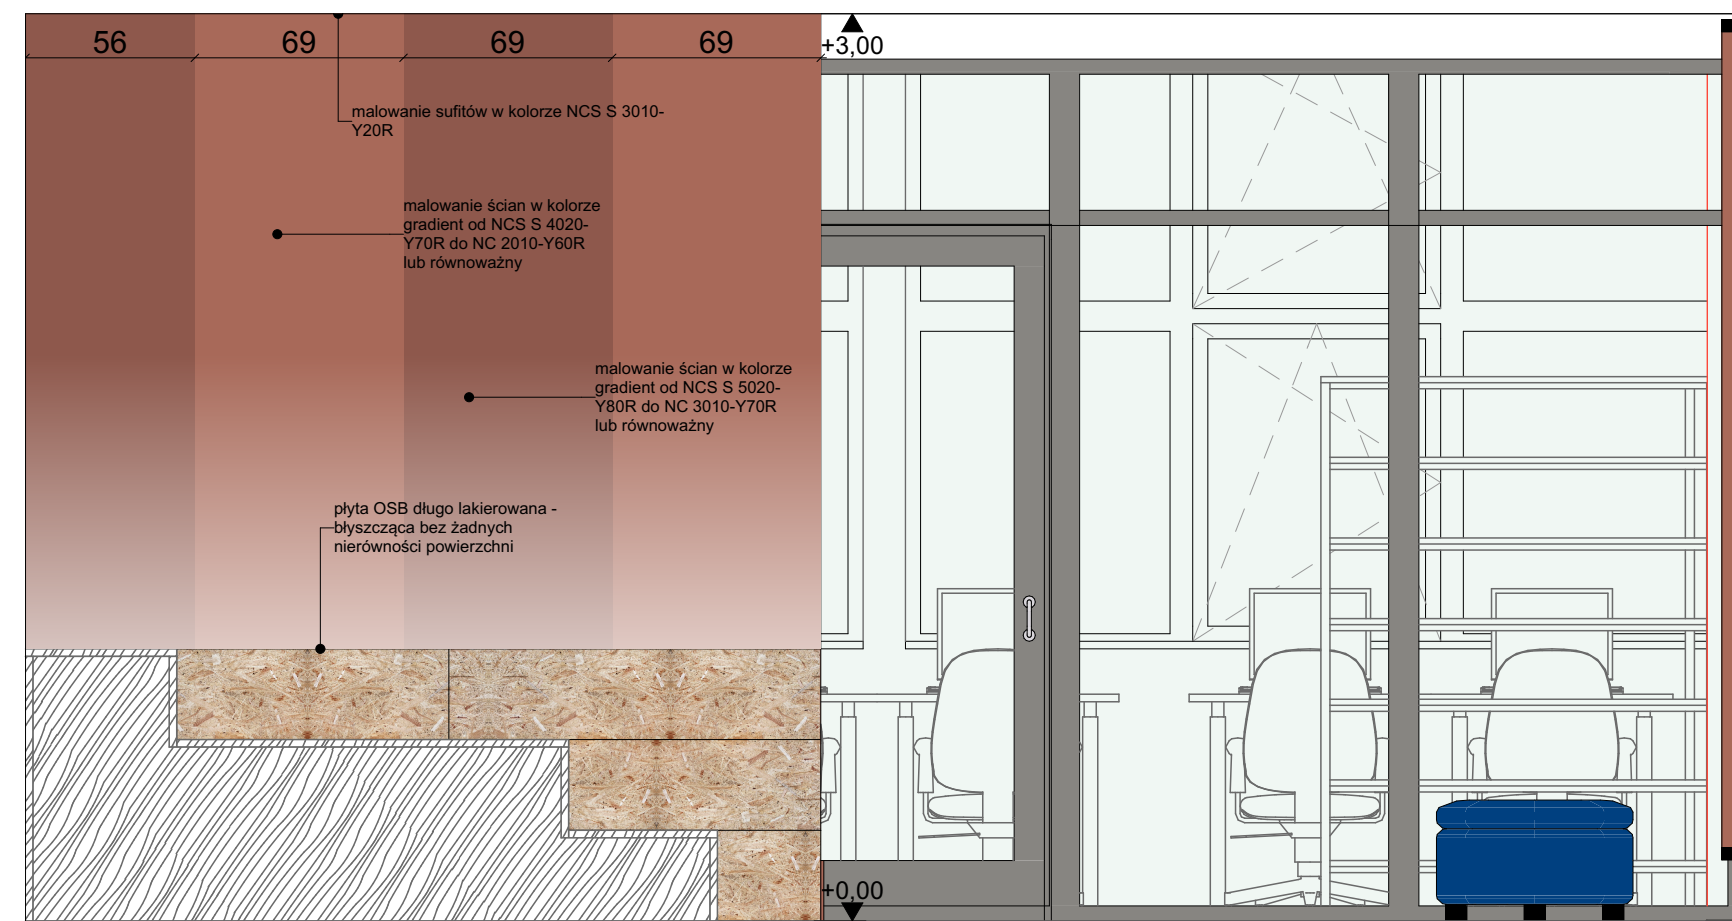


SS +0.2

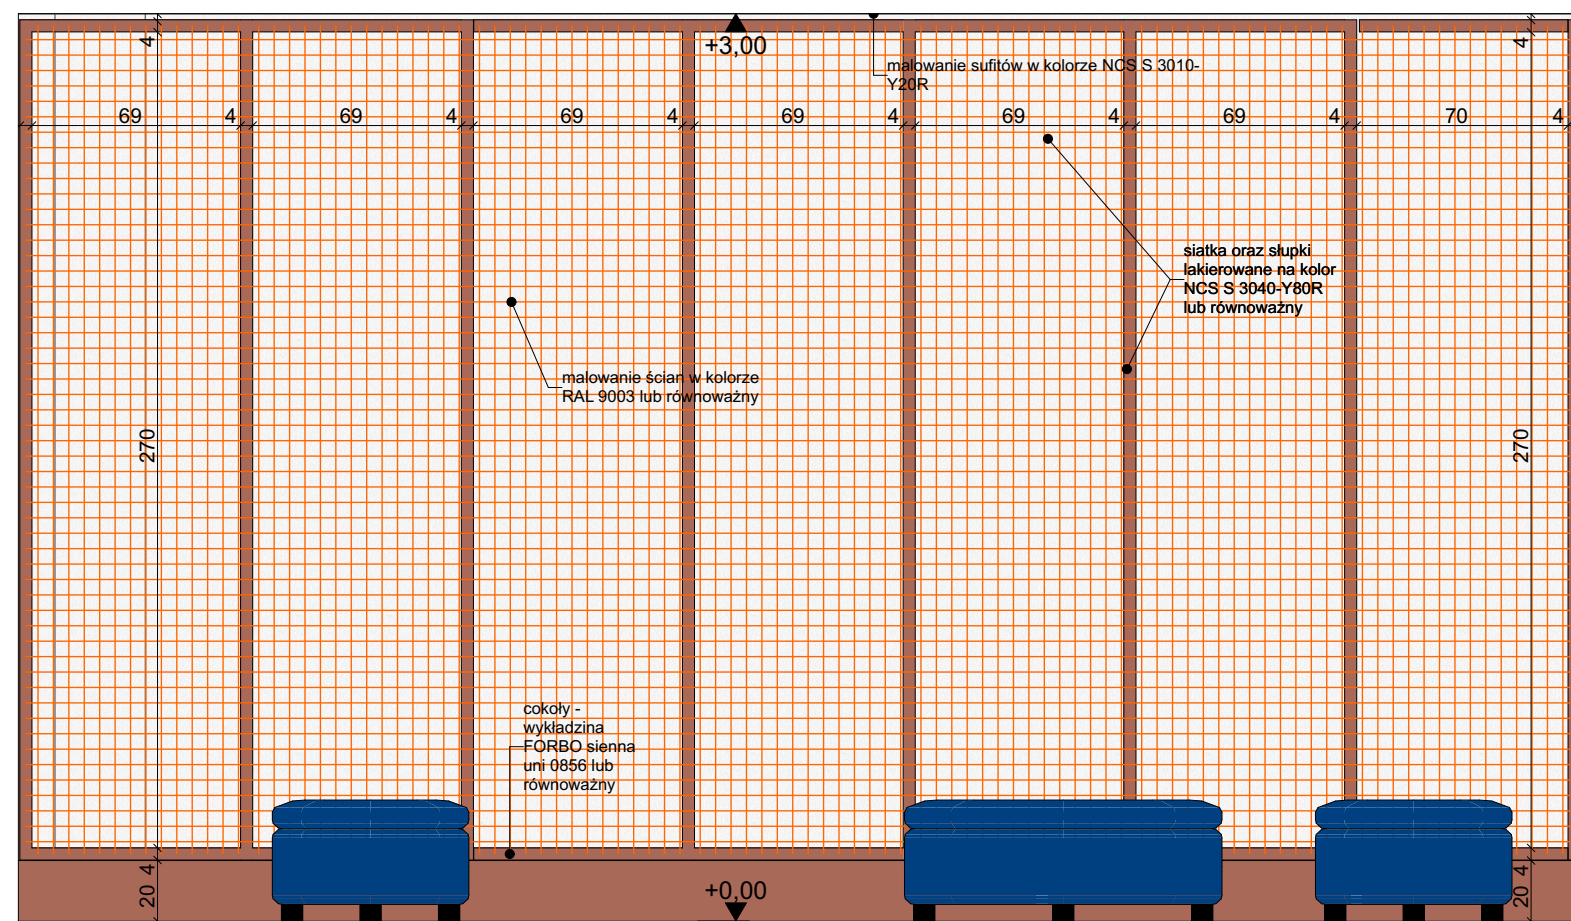



SS +0.3

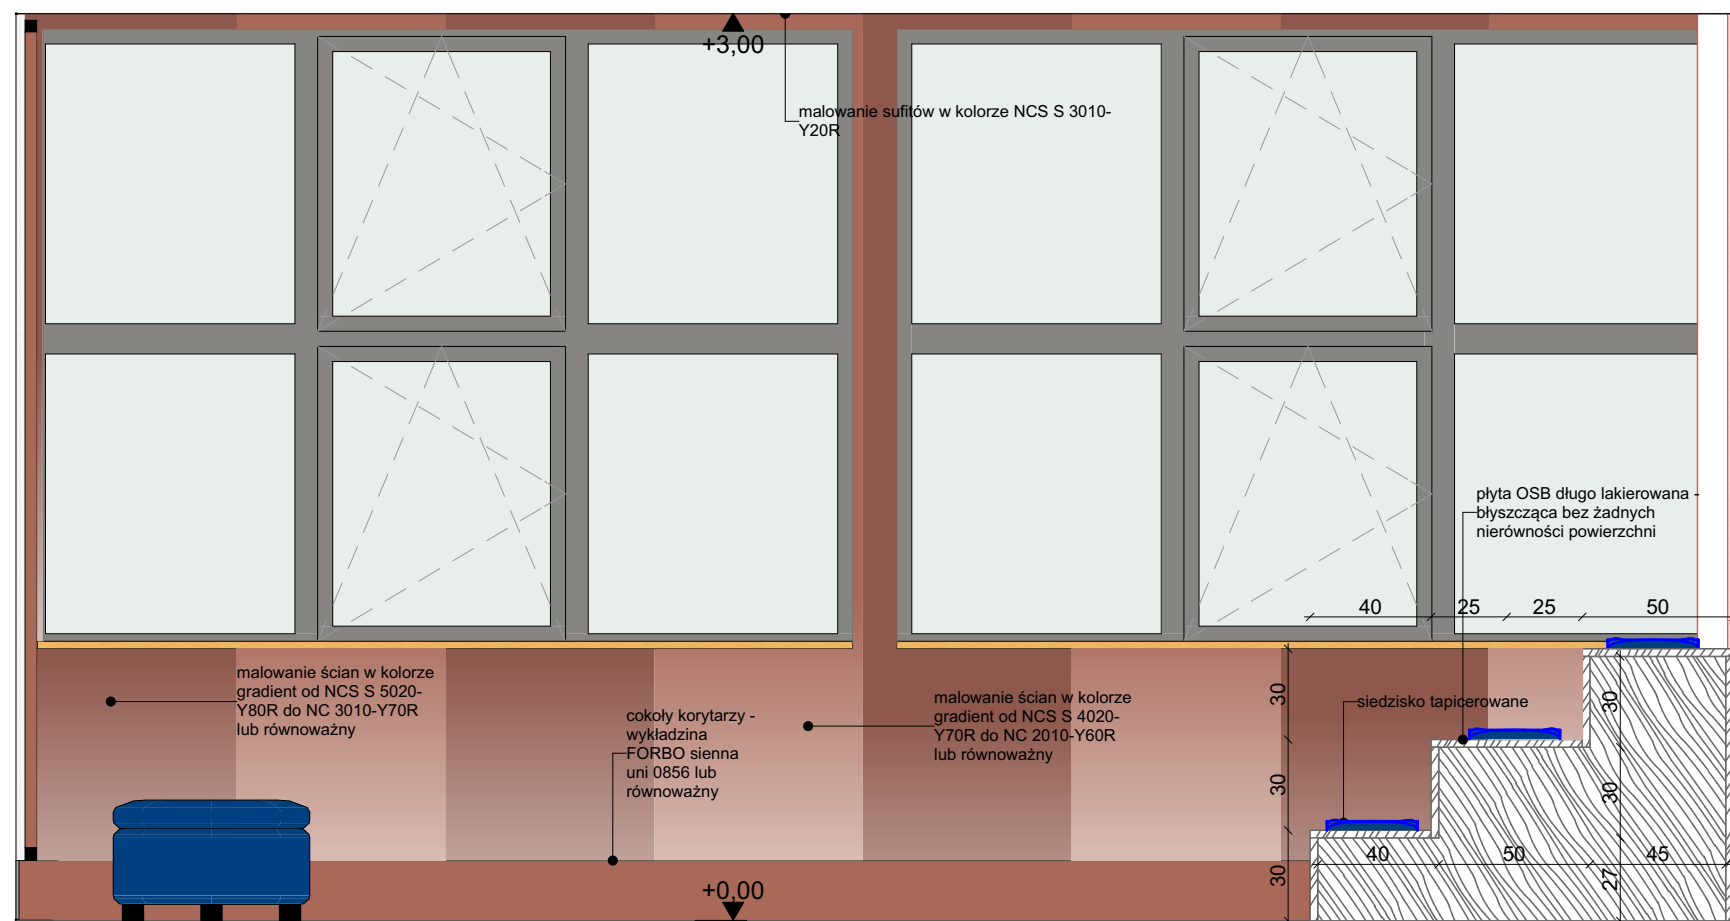


SS +0.4

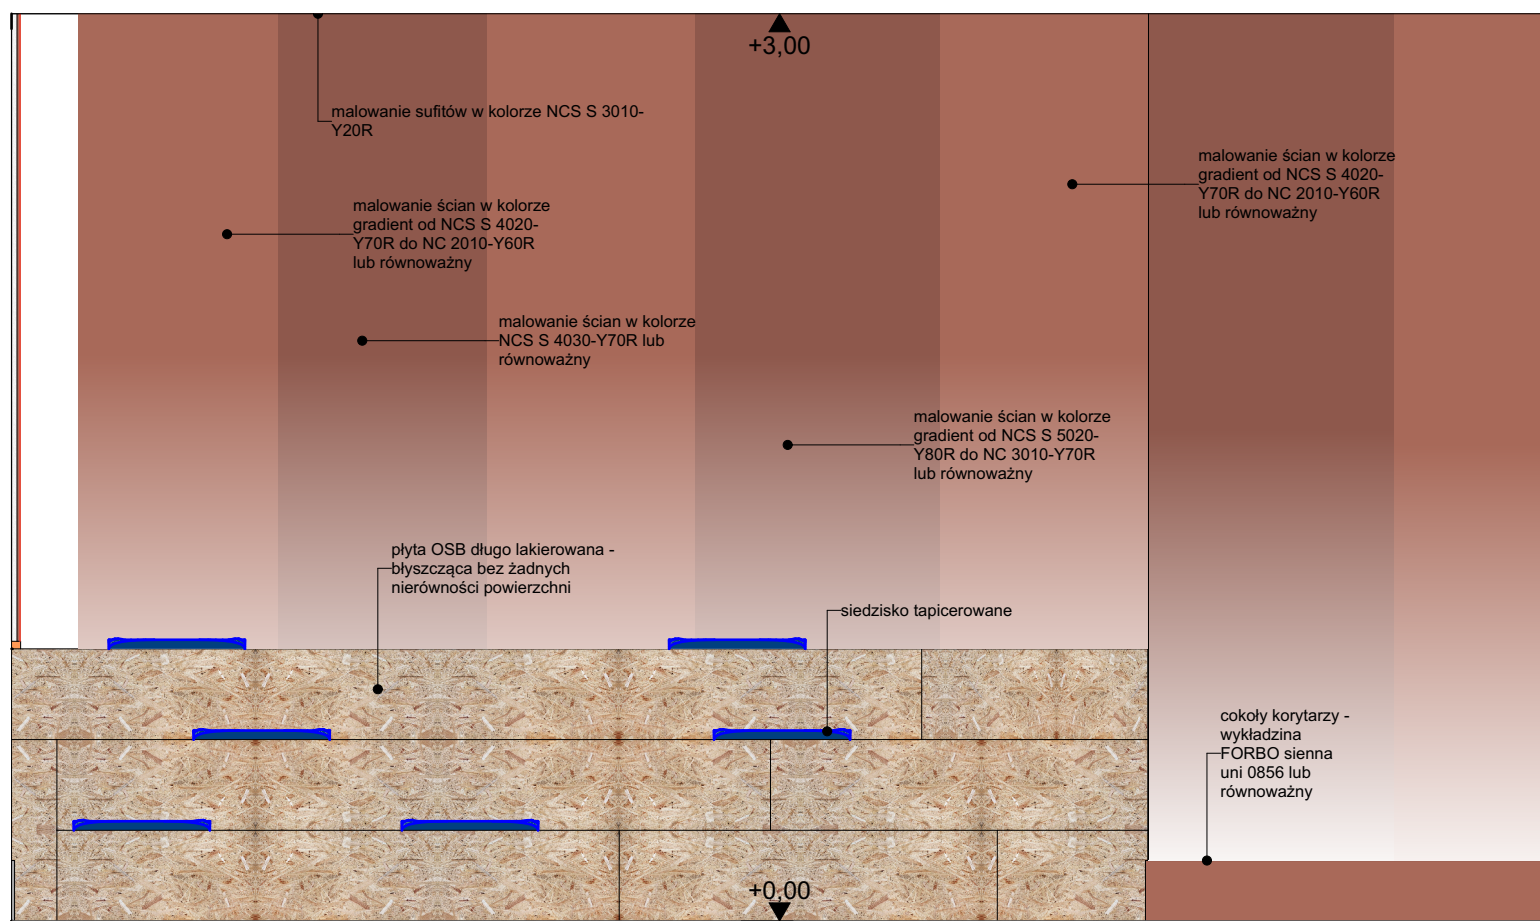


SS +1.1

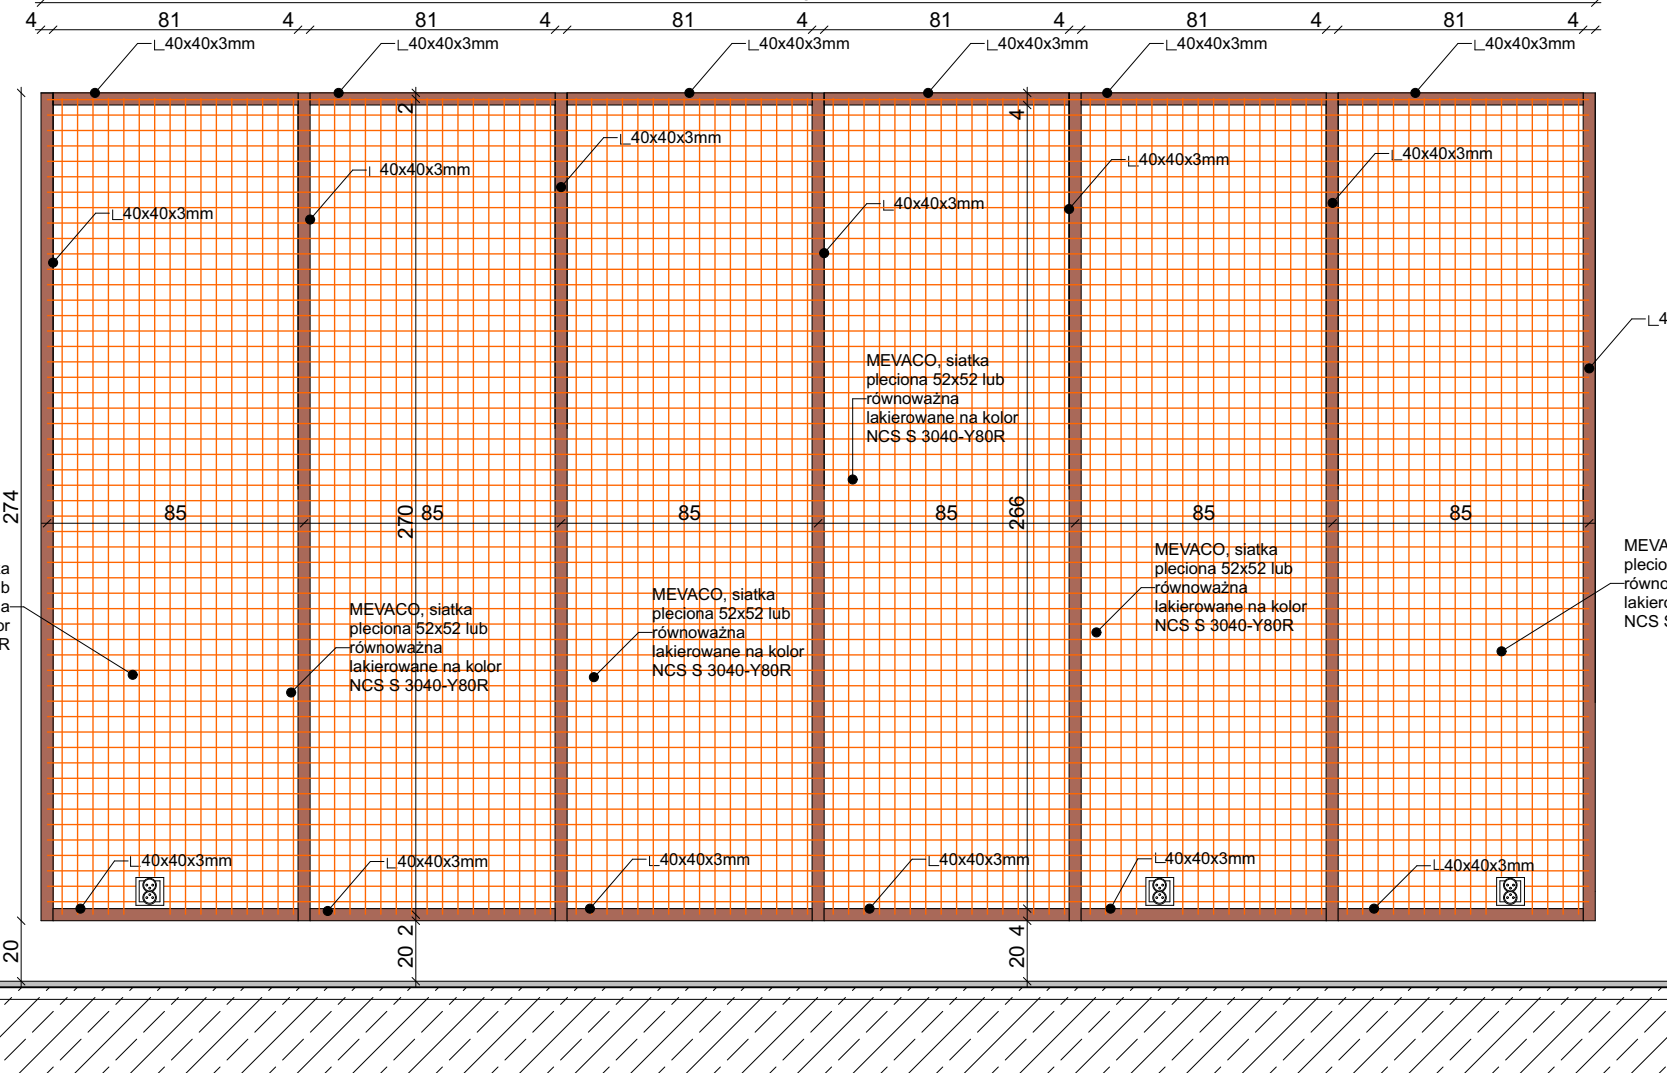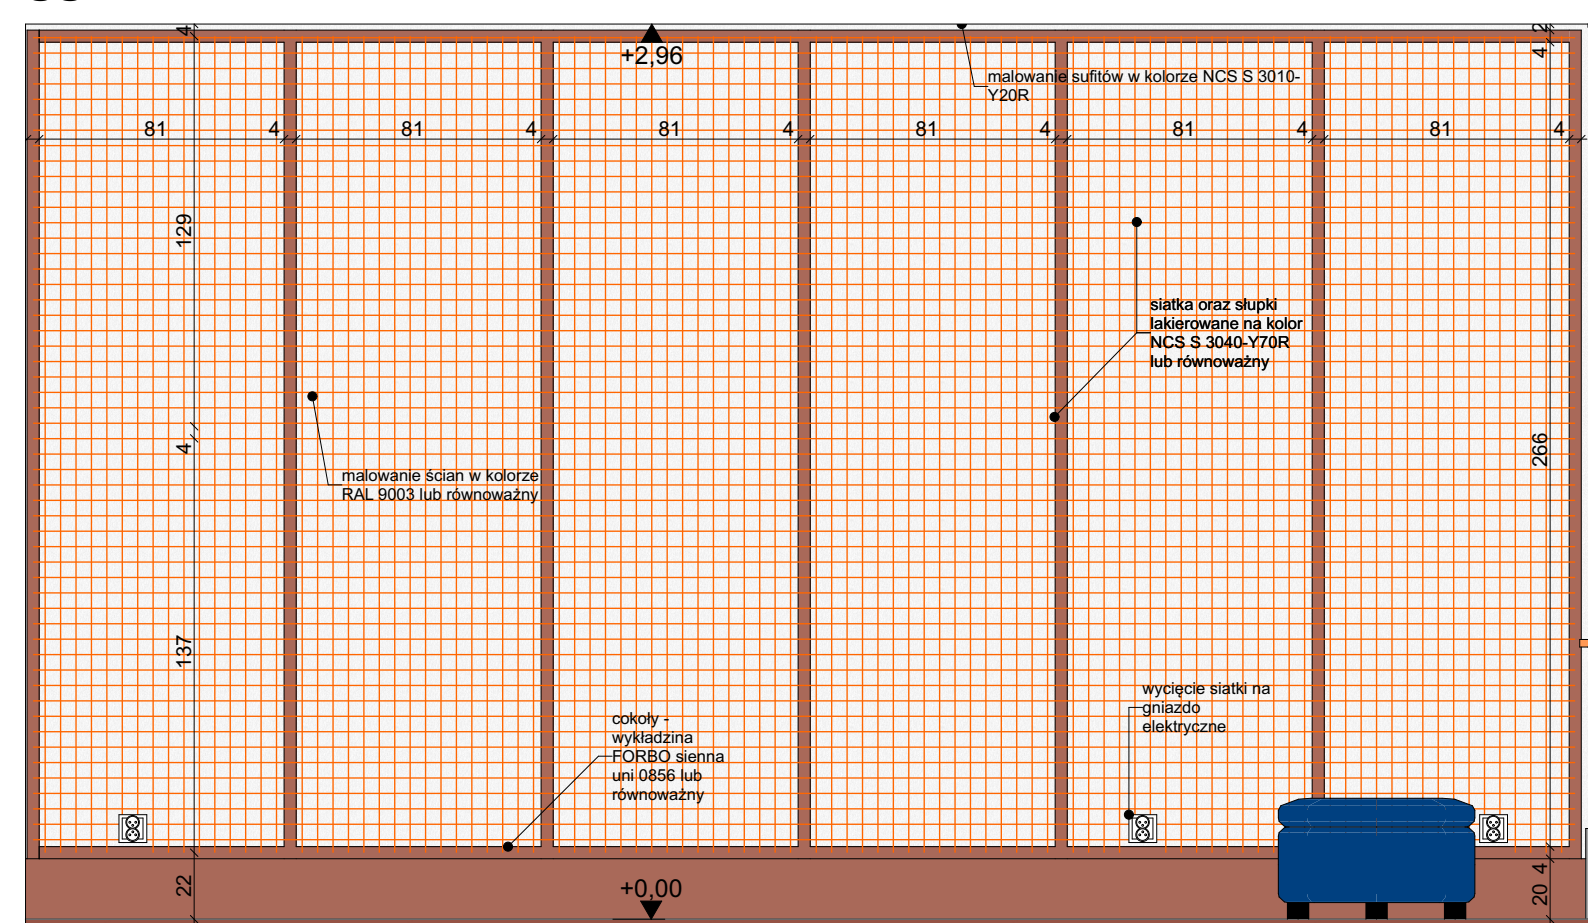


RZUT POZIOM +0, SKALA 1:50

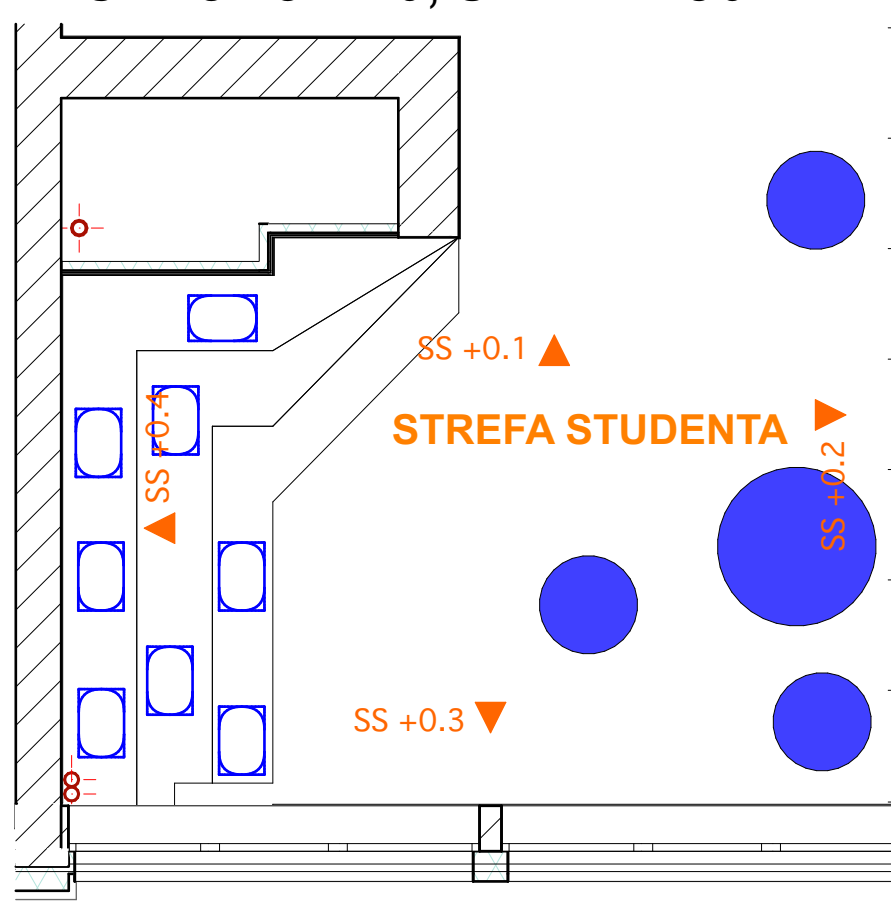


RZUT POZIOM +1, SKALA 1:50

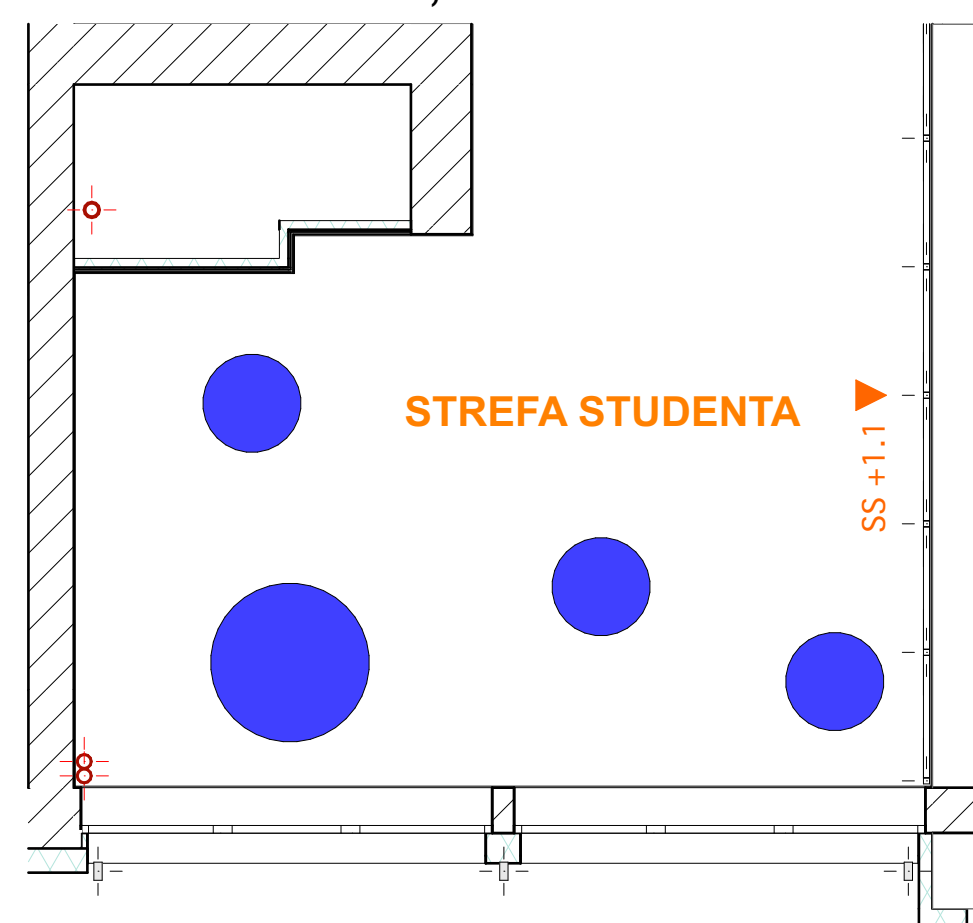


RZUT POZIOM +3, SKALA 1:50

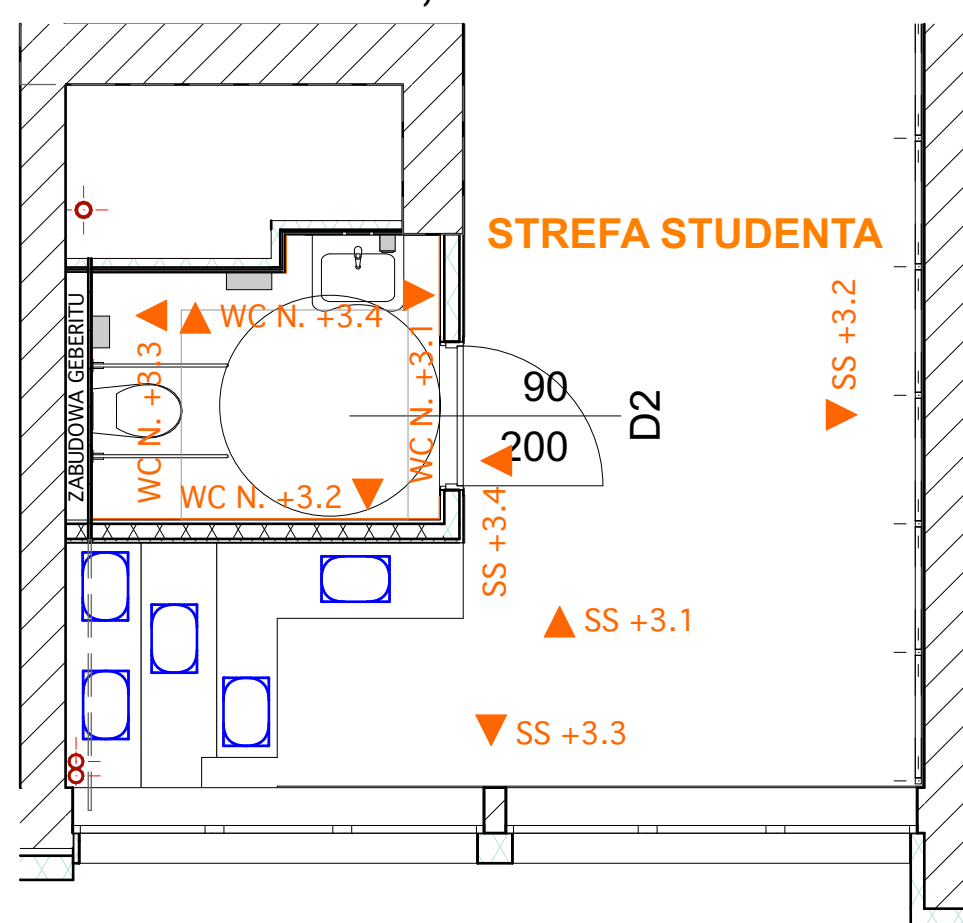


SS +3.1

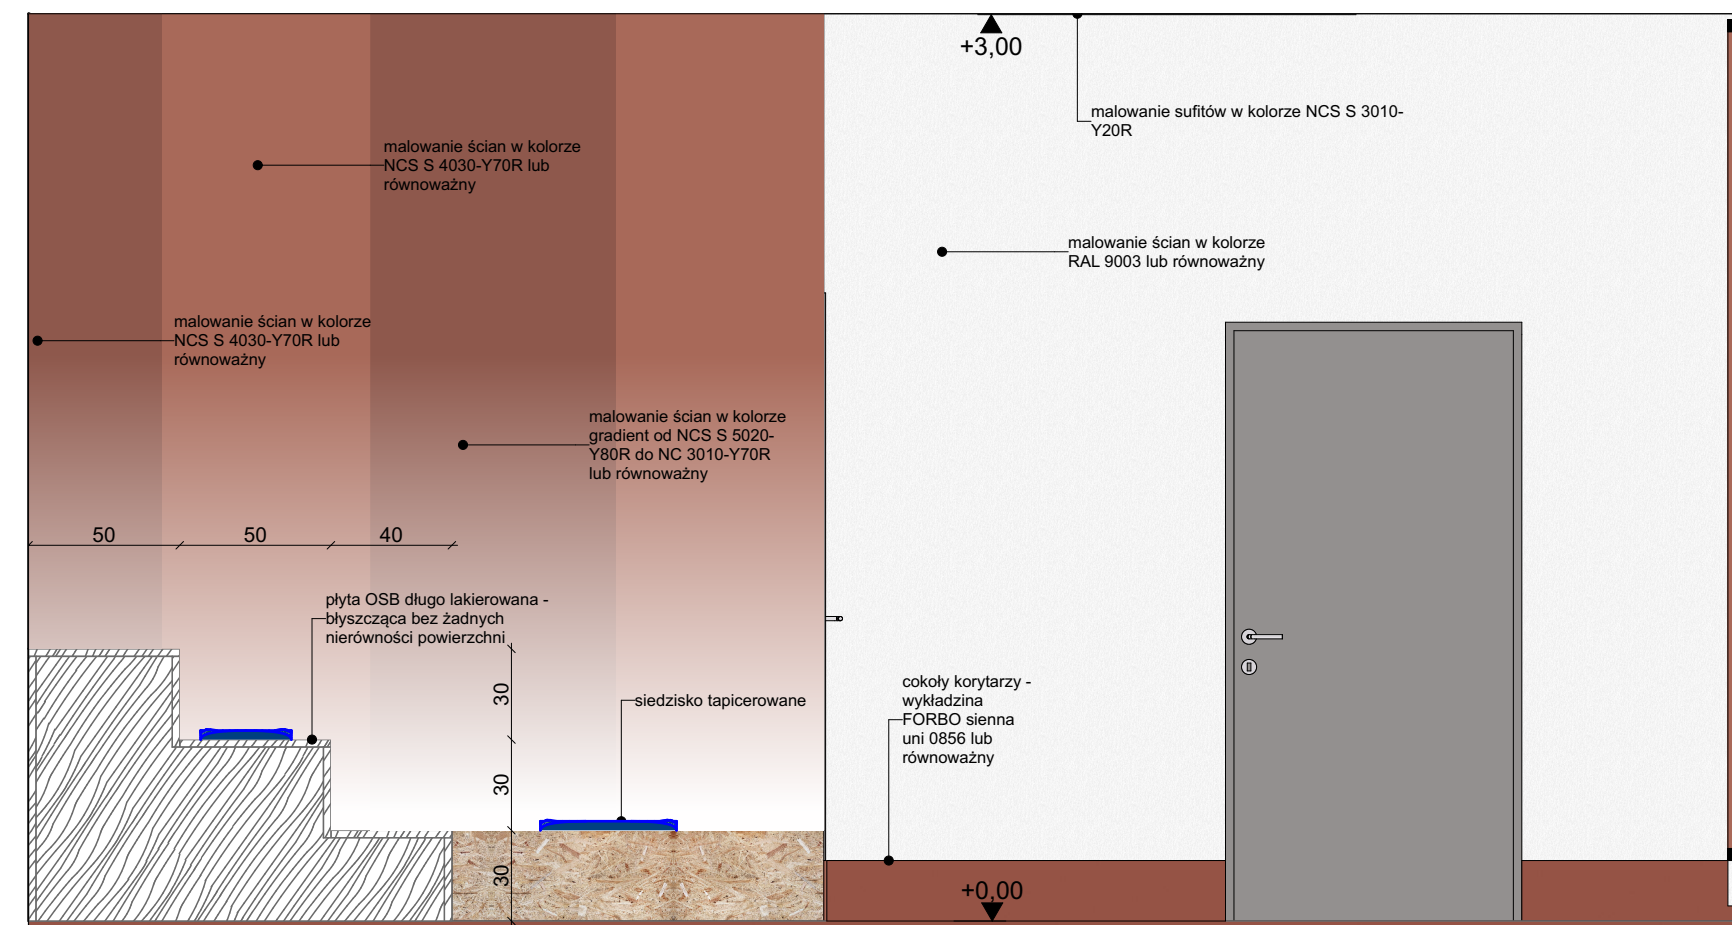



SS +3.2

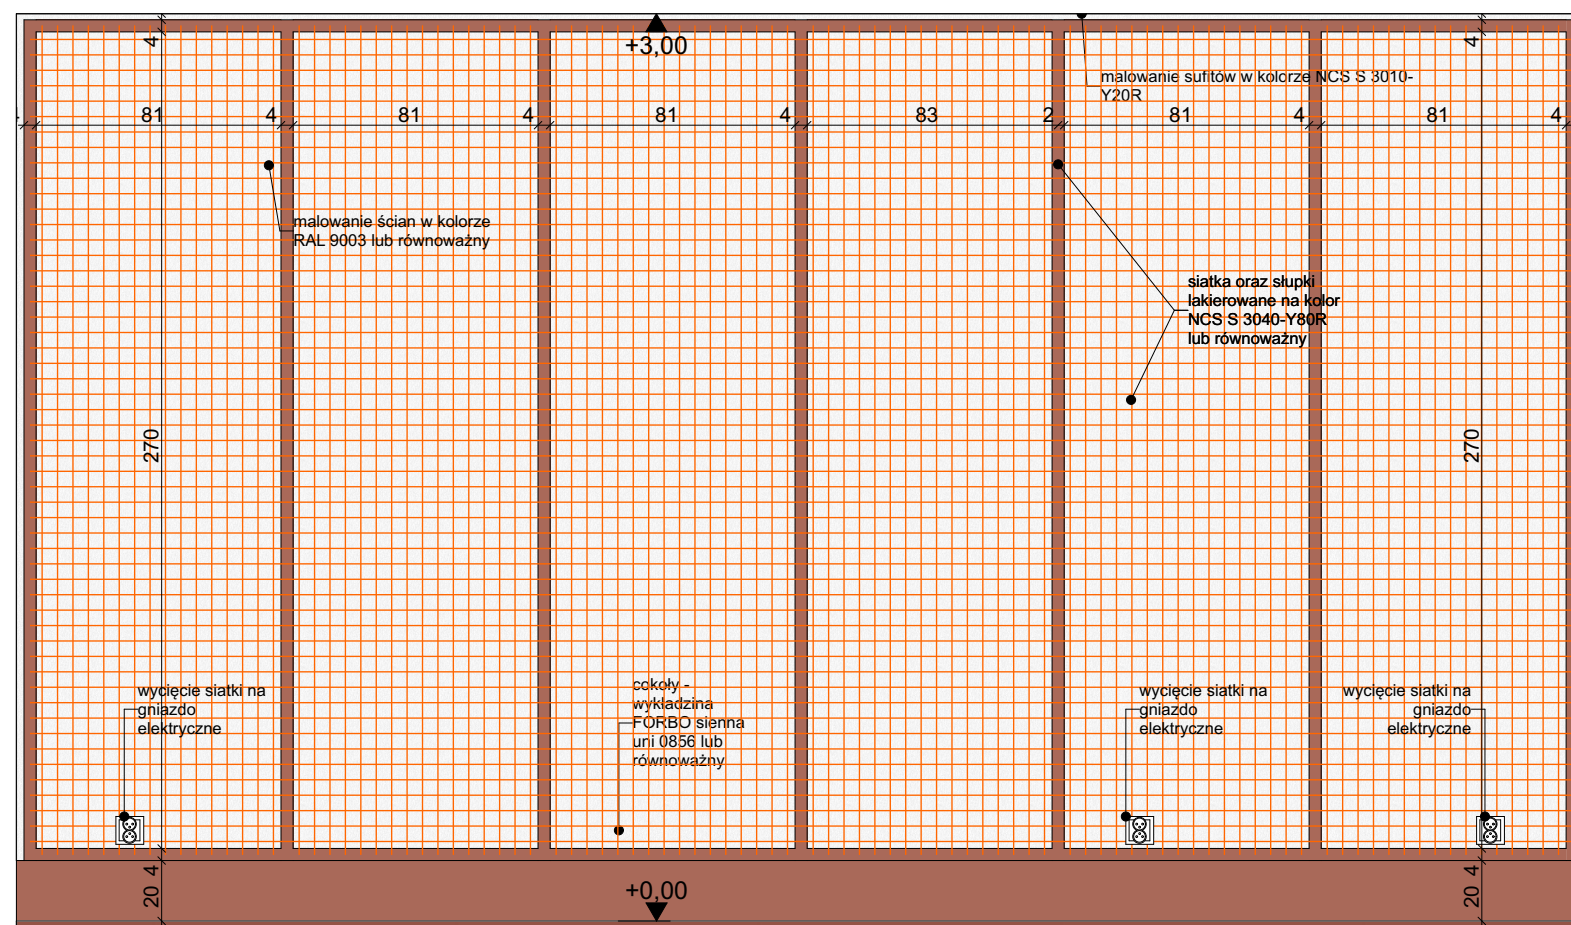


SS +3.3

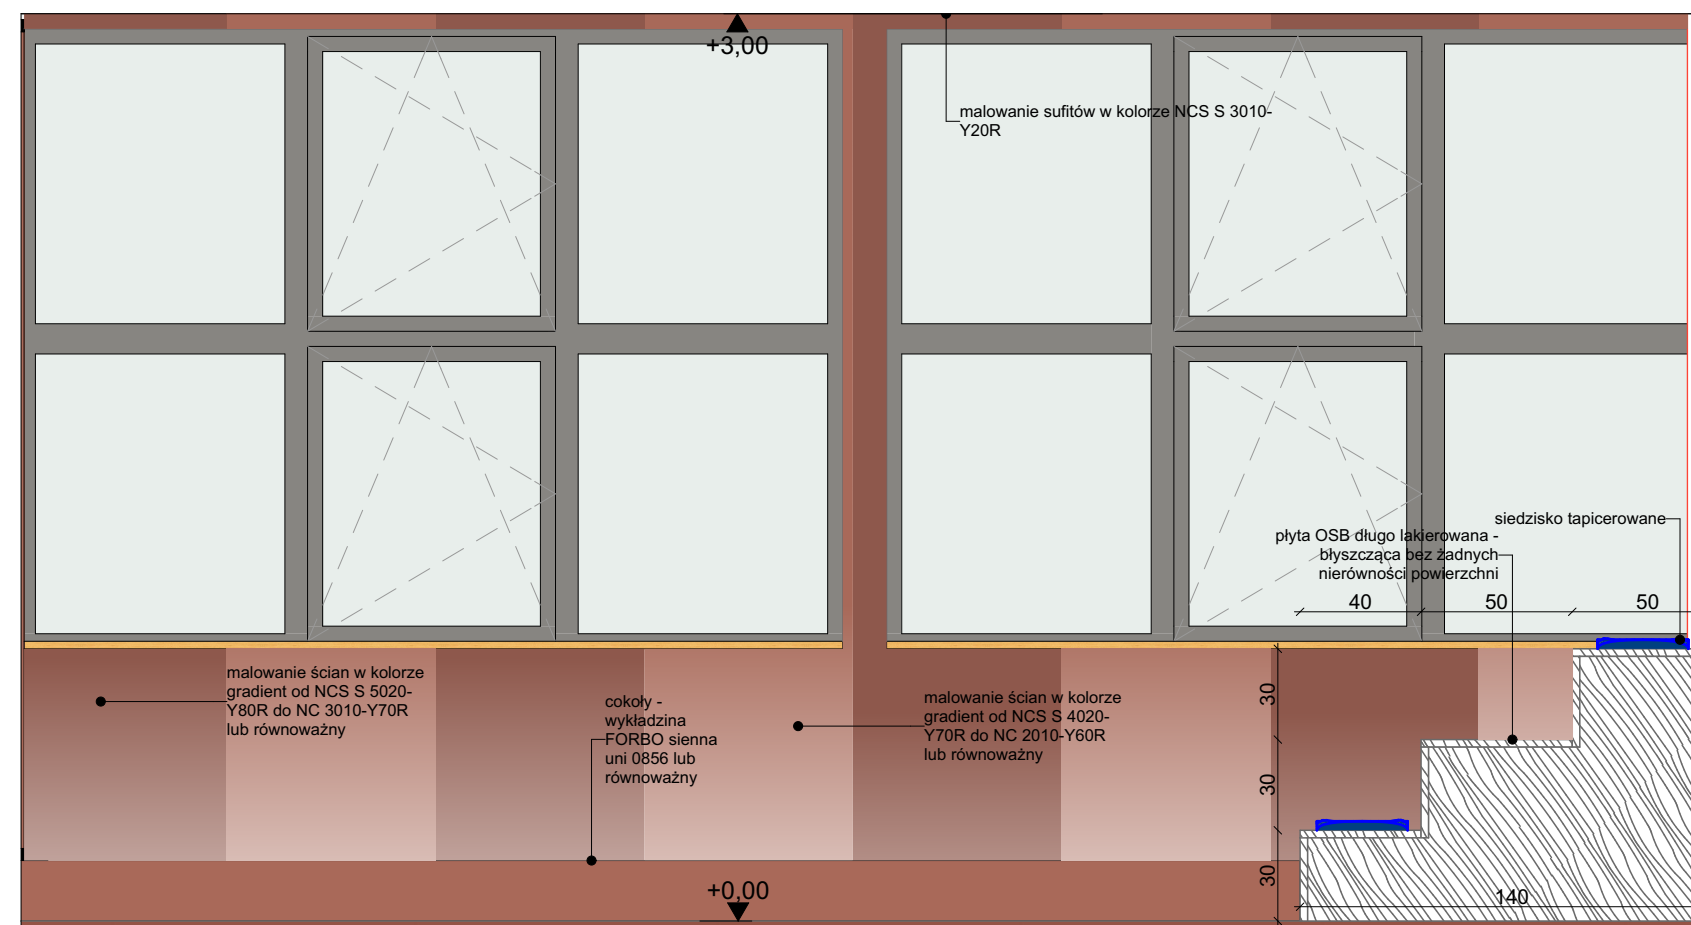

SS +3.4

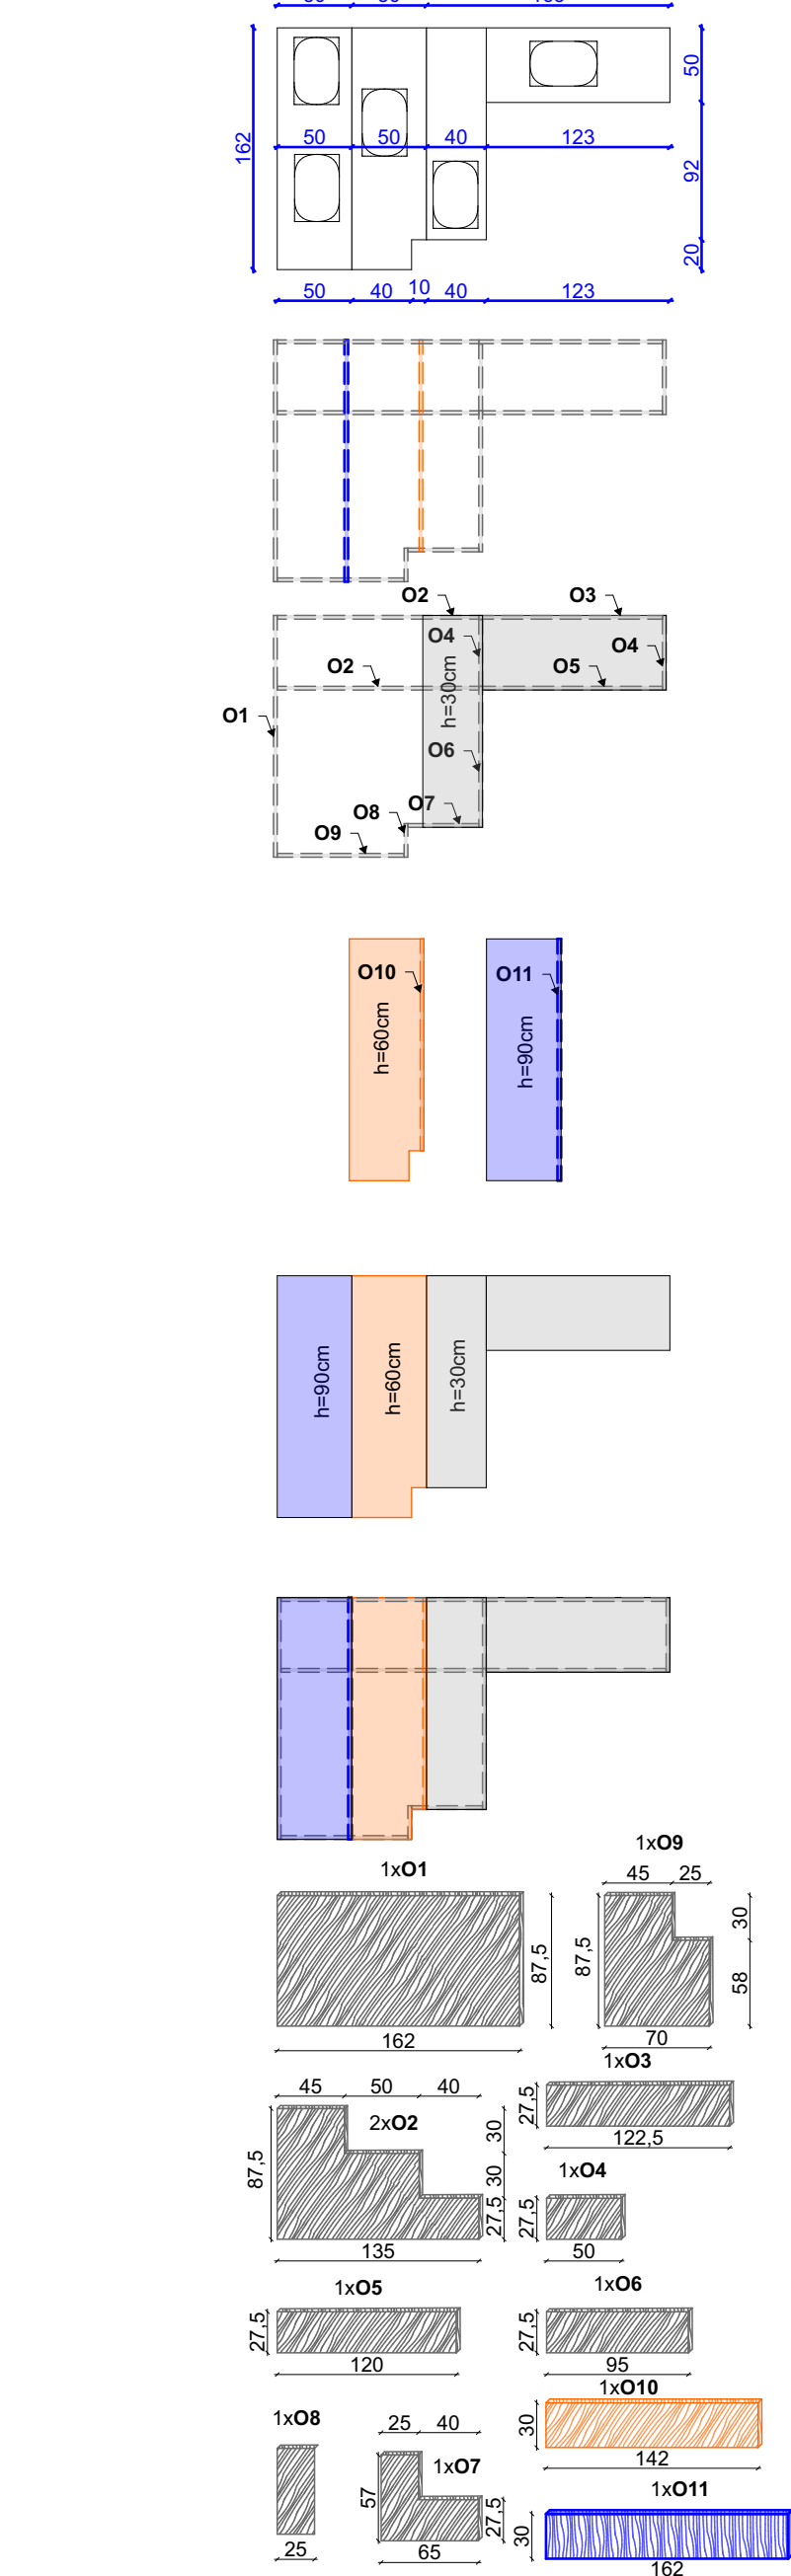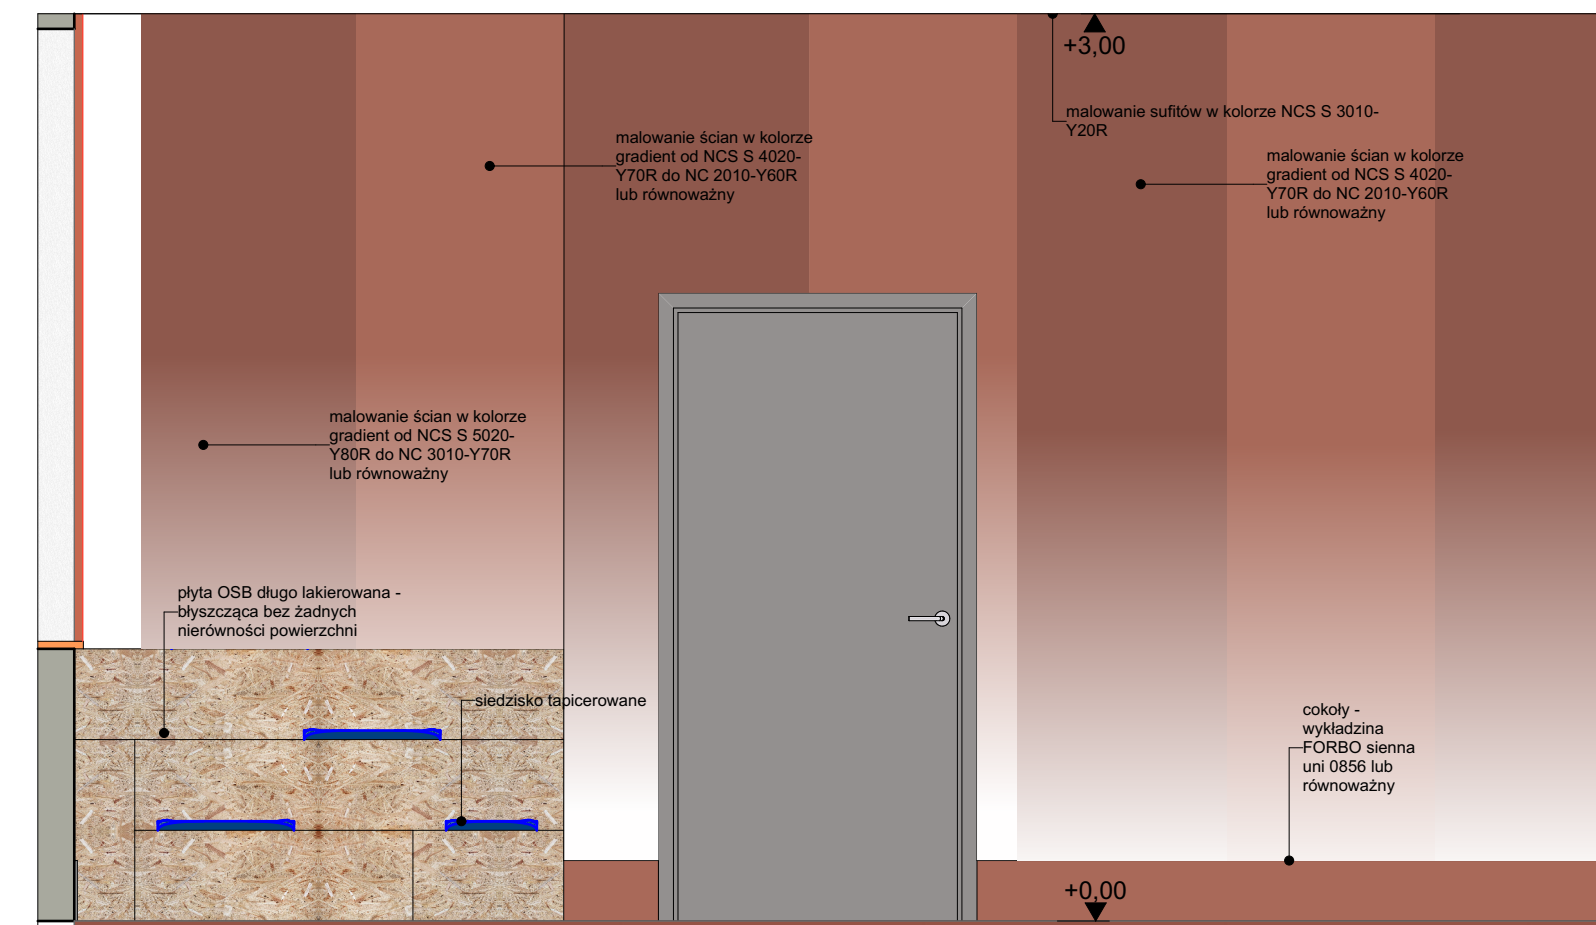


MOCOWANIE KONSTRUKCJI
DO ŚCIANY SKALA 1:25

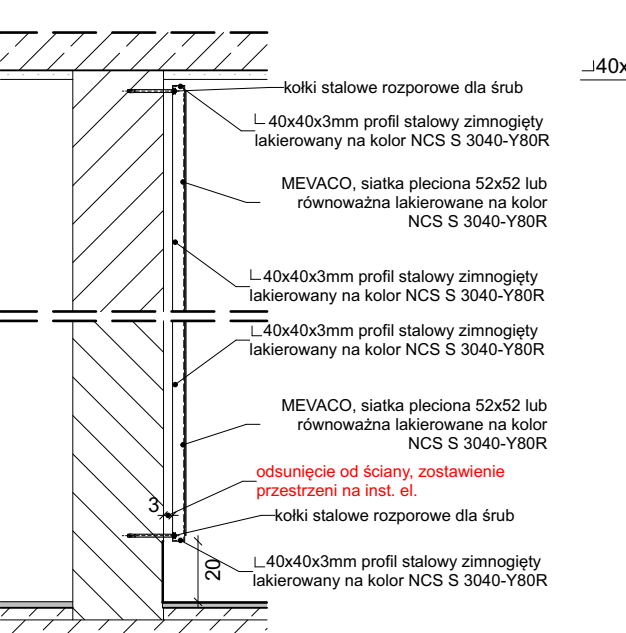


A blue oval ottoman, which is a low, rounded piece of furniture, likely a pouf or a small sofa. It is shown against a plain white background.


WZÓR SIATKI

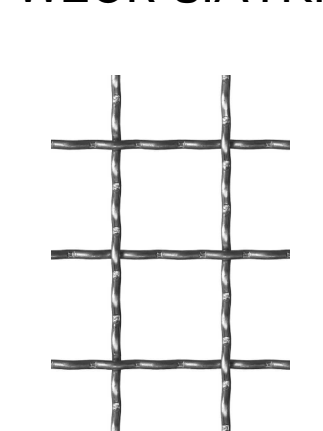


A diagram showing a square tile with side length 5,2. The gap between tiles is 0,5. The tile is surrounded by a border of width 0,5.

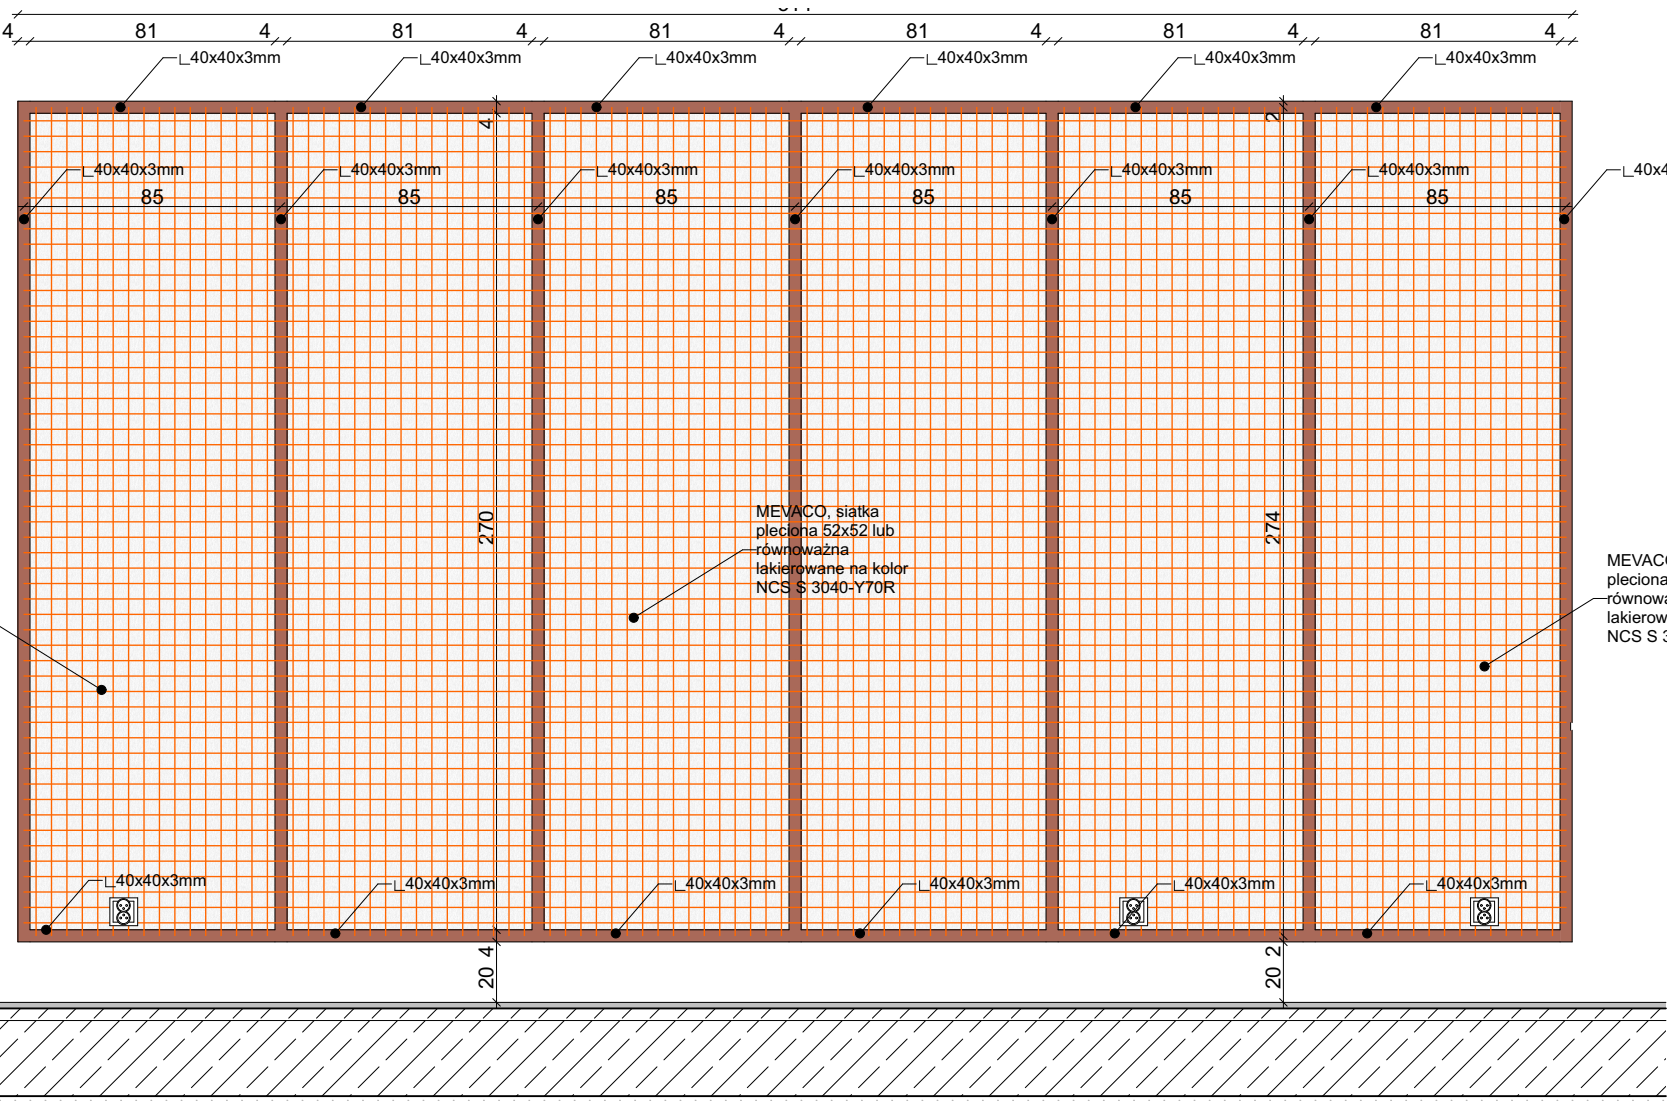

ZESTAWIENIE PŁYT OSB DO SCHODÓW/SIEDZISKA, PARTER, SKALA 1:50

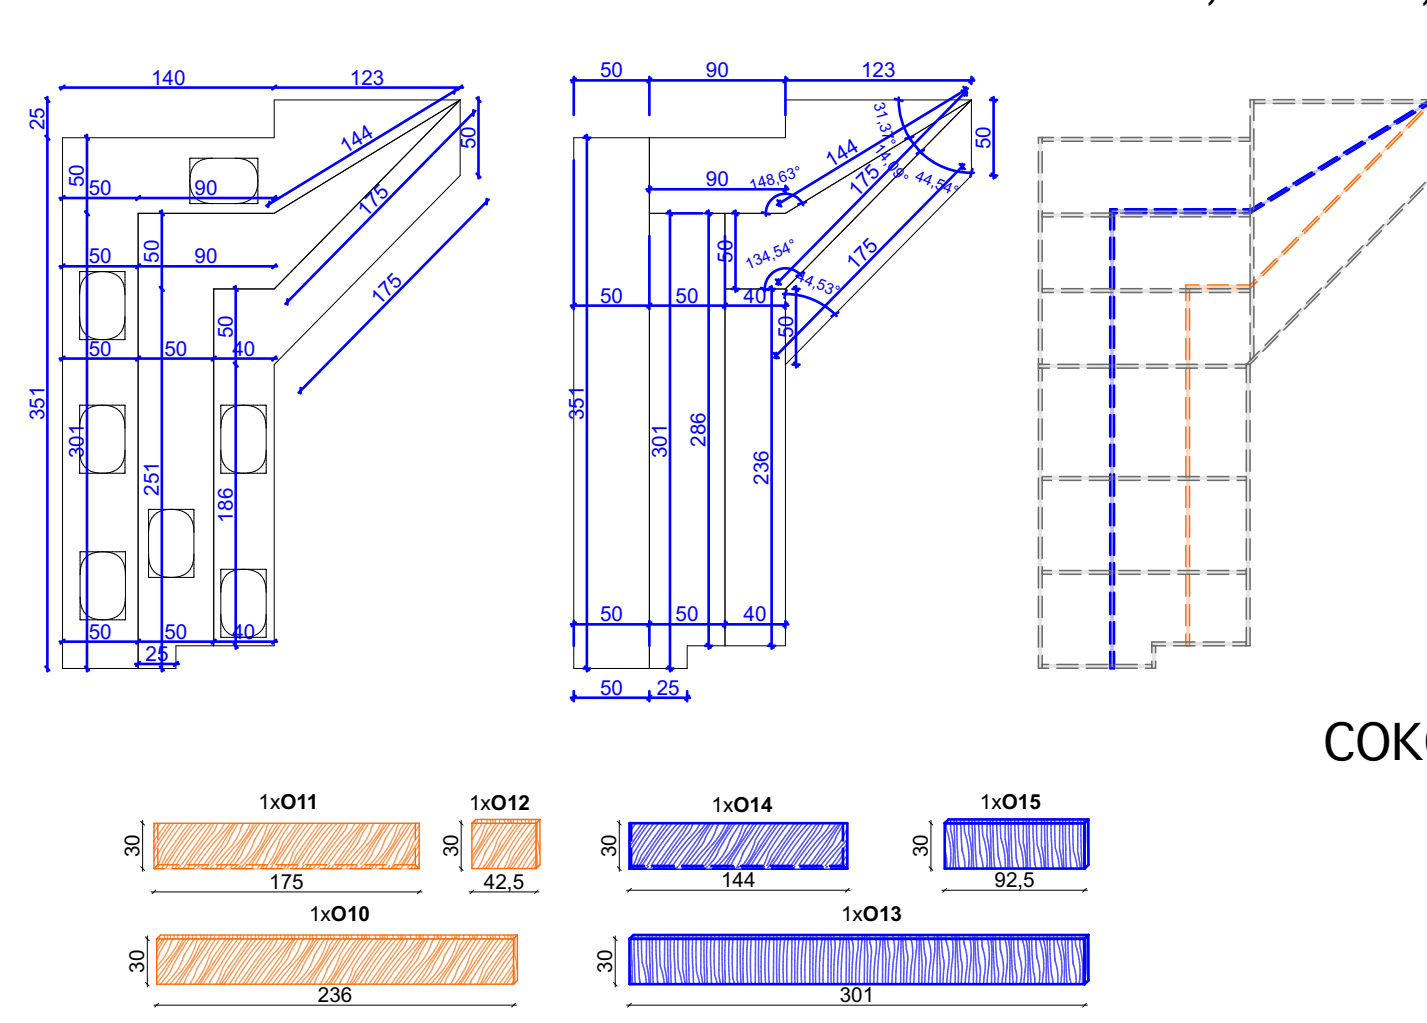

COKÓŁ, ŁĄCZENIE, LICOWANIE, SKALA 1:25

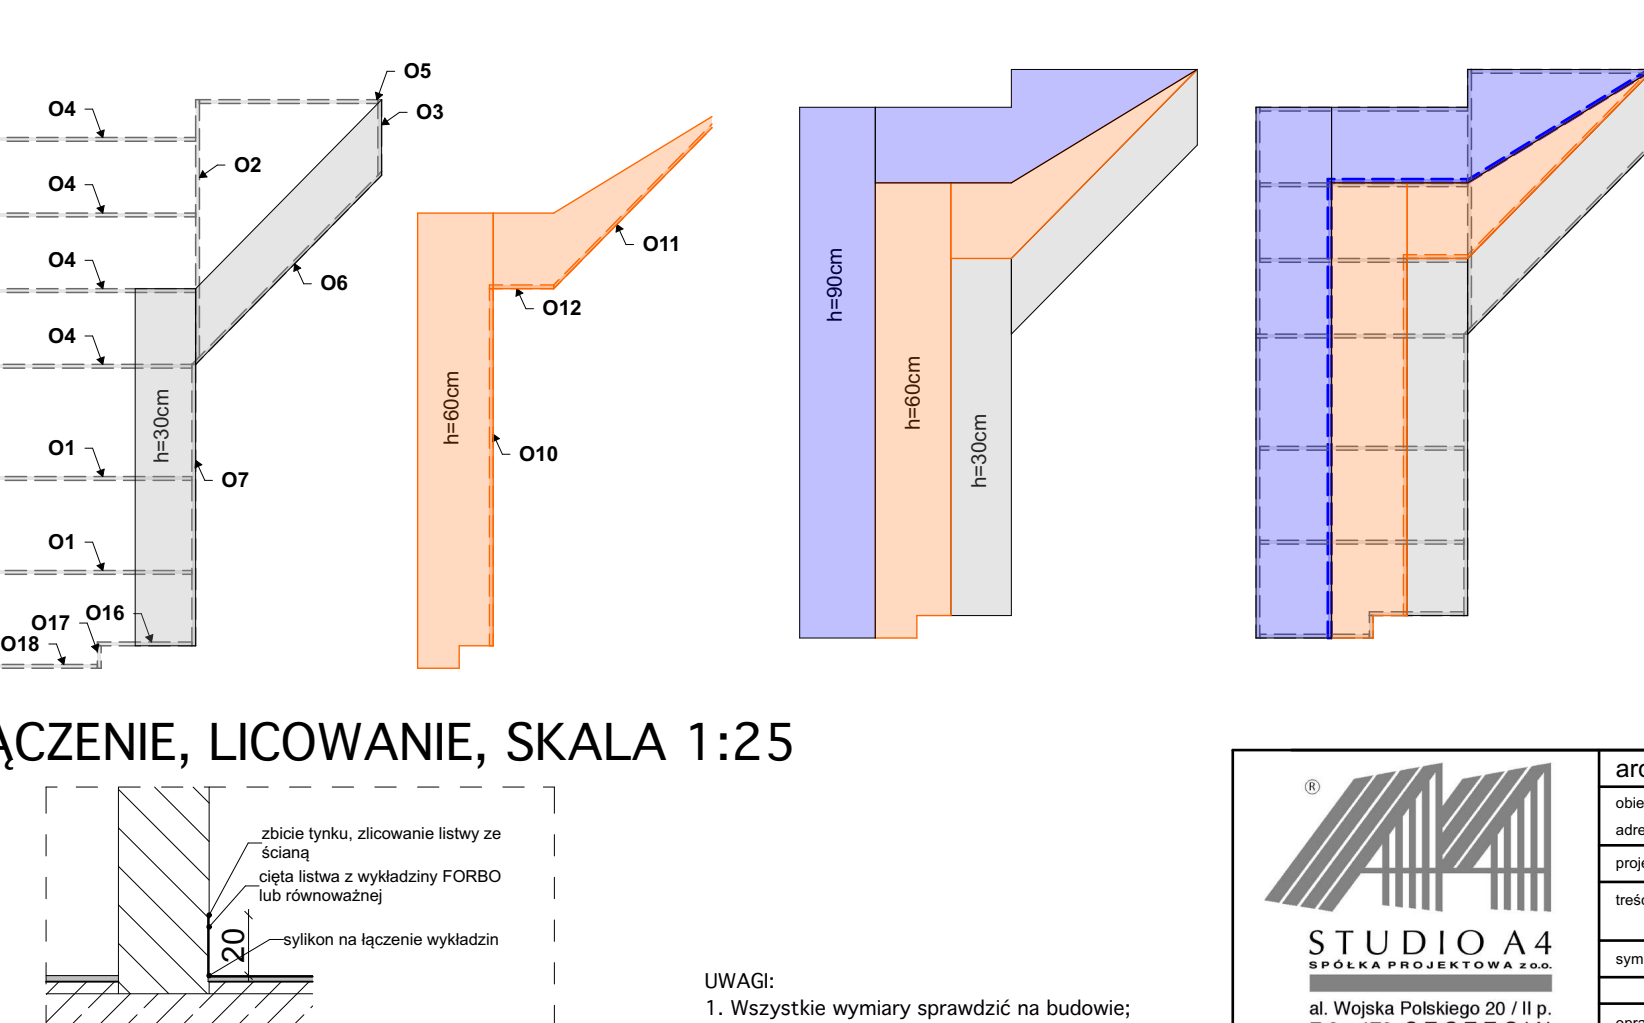

UWAGI:

1. Wszystkie wymiary sprawdzić na budowie;
2. Licowanie listwy przypodłogowej z tynkiem ściannym;
3. Oświetlenie wg. rysunków elektryki;

 <p>STUDIO A4 architektura</p> <p>ul. Wolności 20/II m. 70-470 SZCZECIN t. 91 48 16 10 fax 91 48 84 14 studio@44.studioa4.pl</p>	<p>architekt prowadzący JACEK LENART</p> <p>obiekty adres Adaptacja obiektu biurowego na budynek dydaktyczny Uniwersytetu Weśb i Miotł w ul. Czackiego 3a w Szczecinie, dla nr ewid. 291/1116; obr. 1040</p>		<p>08.2025</p> <p>data</p>
	<p>Projekt techniczny</p> <p>Strefa studium 0+0, +1, +3</p>		<p>A</p> <p>branża</p> <p>2.5</p> <p>nr rysunku</p>
	<p>symbol</p> <p>503/A/2024/PT</p>	<p>skala: 1:50, 1:25,</p>	
	<p>nr inż. i nazwisko</p> <p>mgr inż. arch. Jacek Lenart</p>	<p>podpis</p>	
	<p>opracował</p> <p>mgr inż. arch. Andrzej Gajewski, mgr bud. nr 262/PJ/DRK/02019</p>		
<p>sprawdzał</p> <p>mgr inż. arch. Michał Był</p>	<p>mgr bud. nr 1685/A/24</p>		