
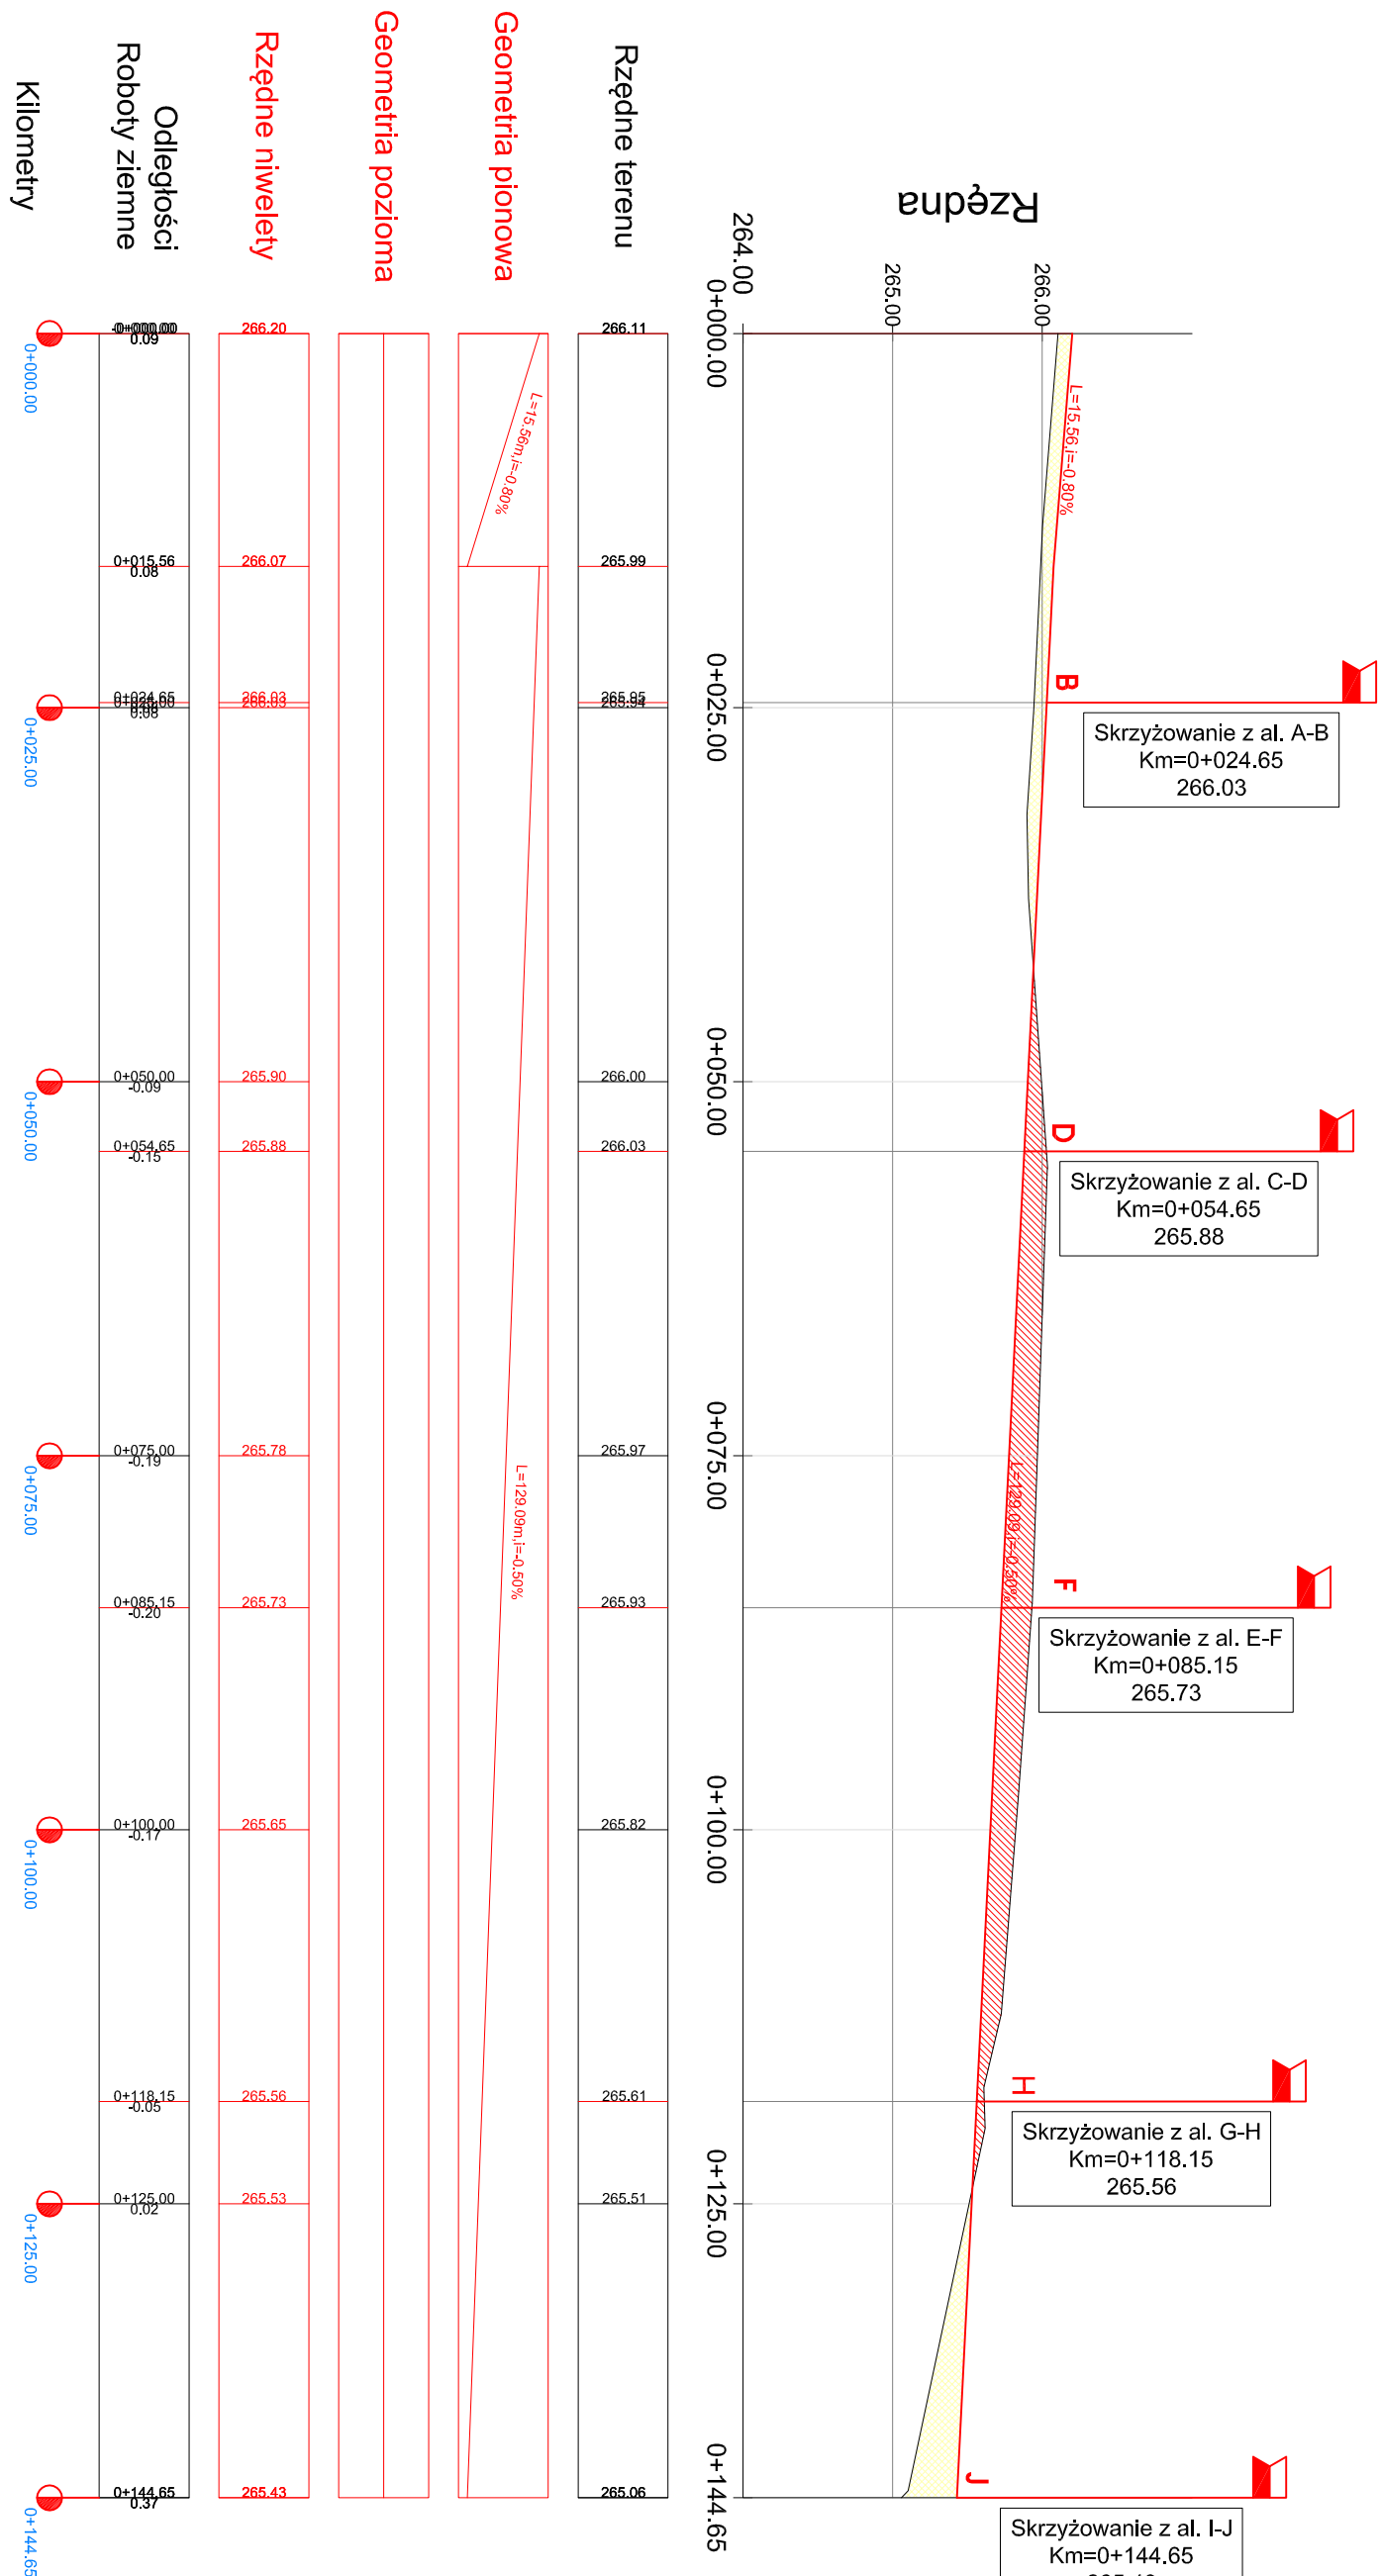
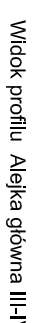
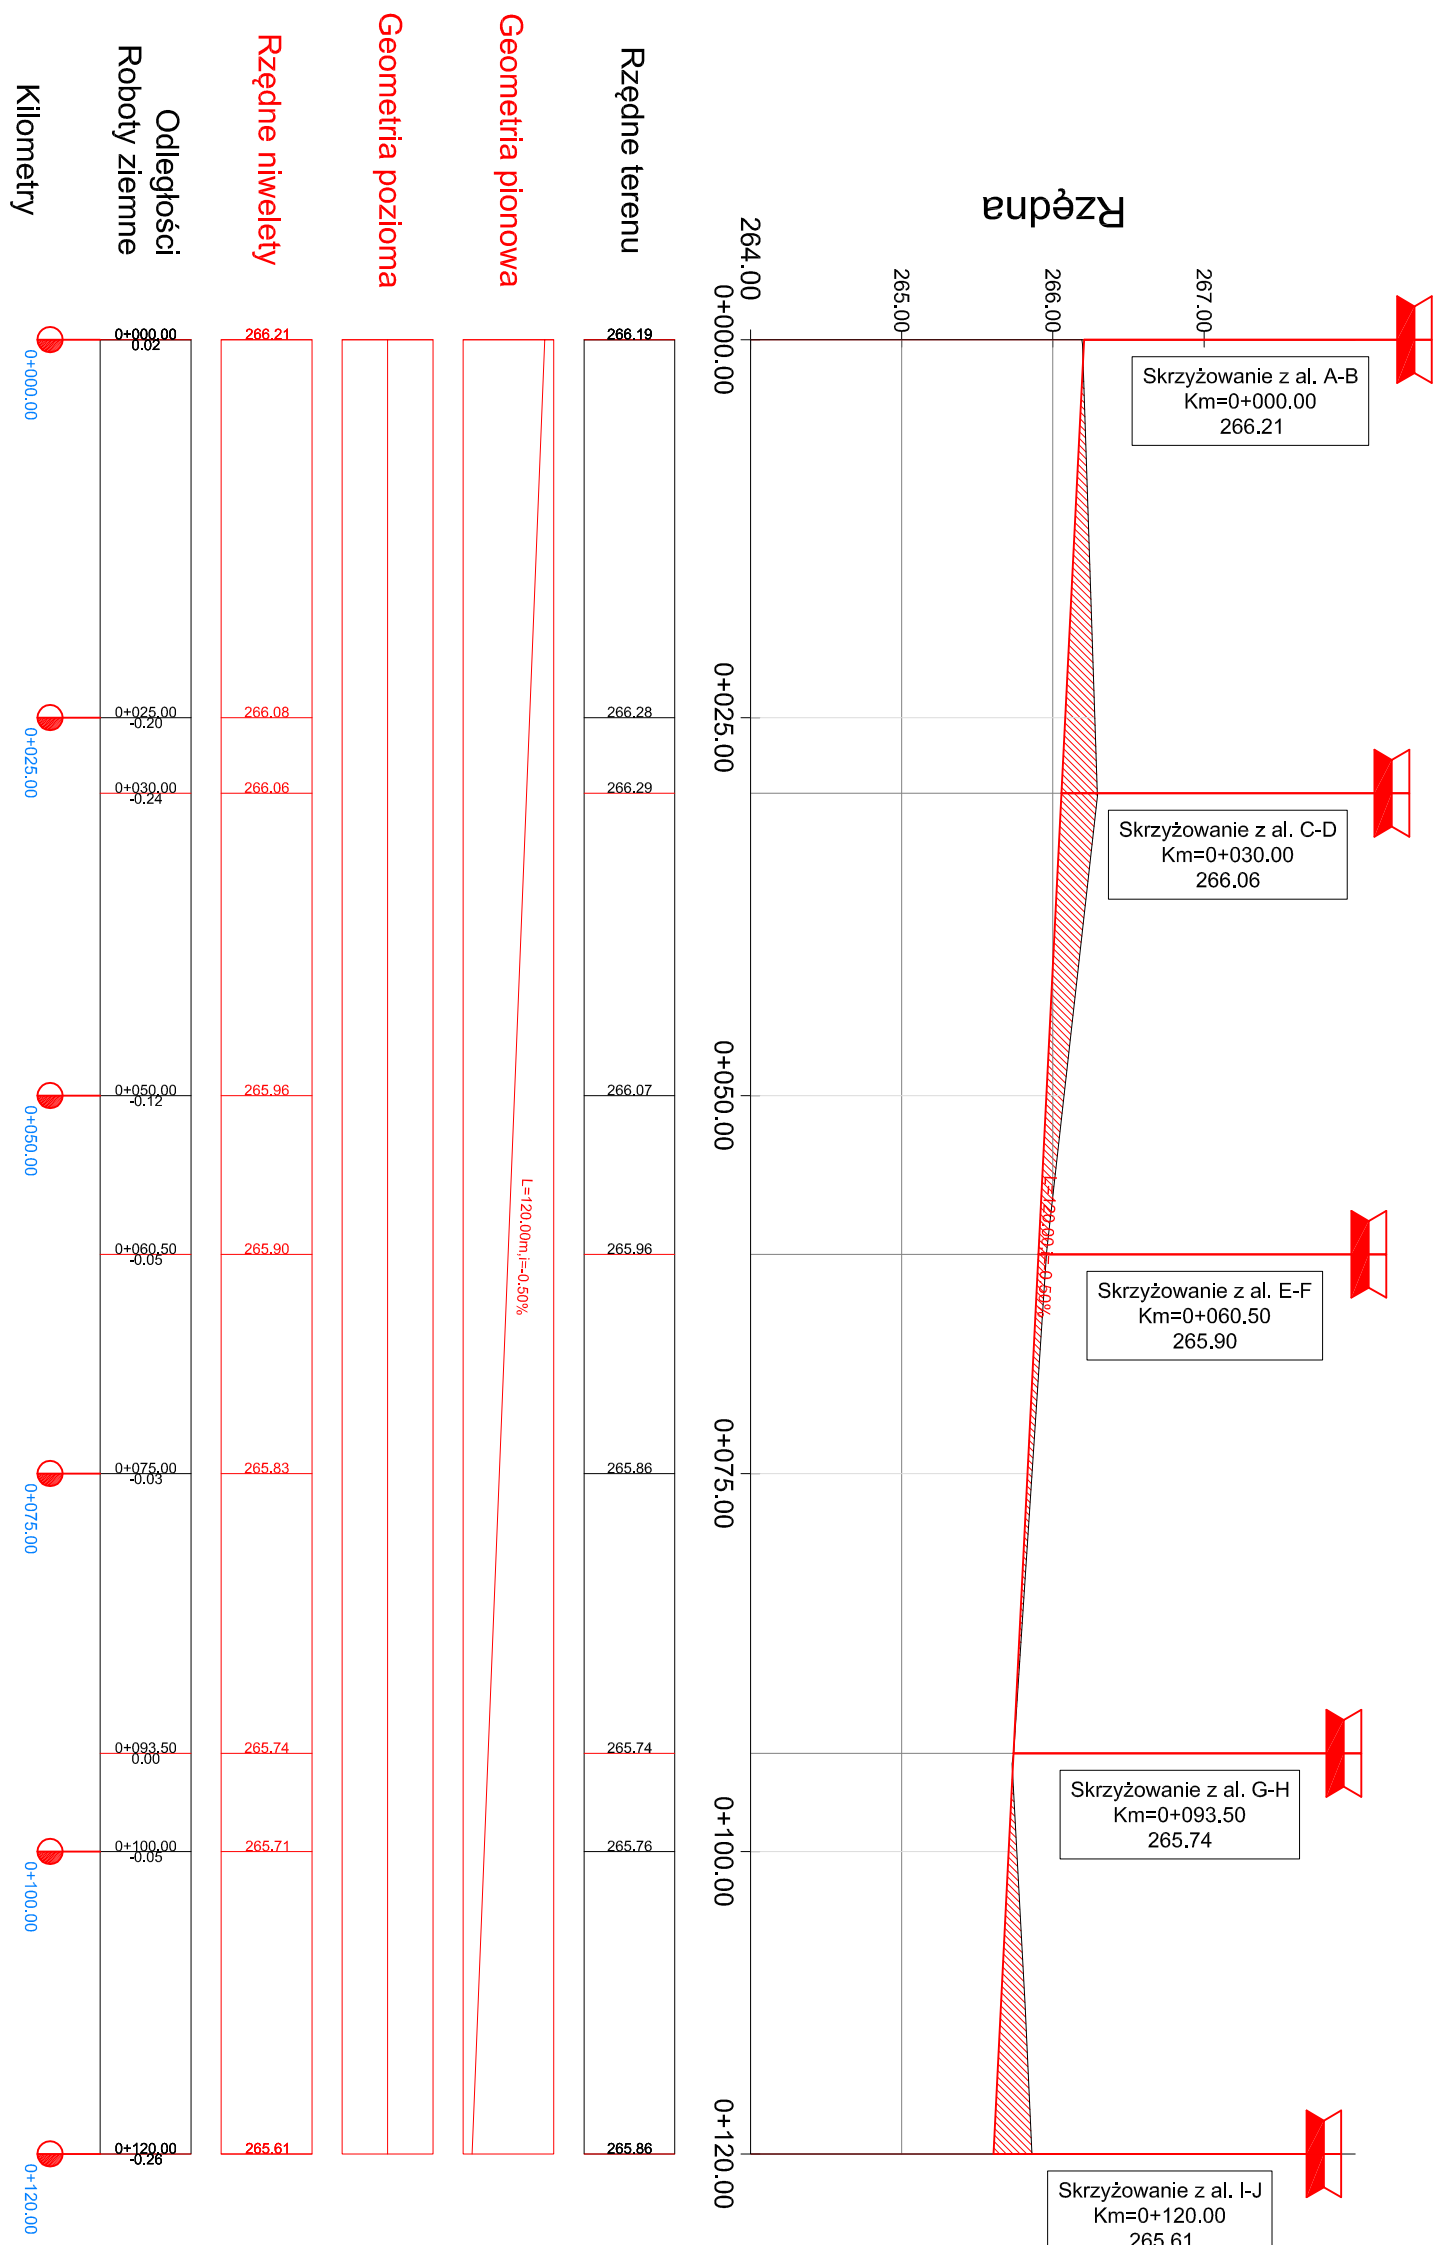
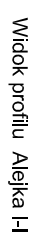



LEGENDA

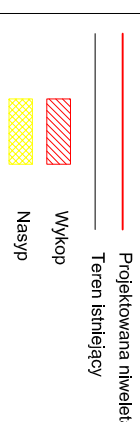

		V - C A D	
		ul. 17-02-02/0153-14 tel. 12-41-5-86-39	
Rysunek:	PROFIL PODŁUŻNY		
Investor:	Gmina Wadowiec pl. Jana Pawła II 23 34-100 Wadowiec		
Projektant:	mgr inż. Michał Cwikła MAP/0006/PW/OD/14		
Branża:	Specjalności: drogowa		
Faza:	Skala:		
DROGOWA	PW	05.2010 r.	1:500/50
			3.5