
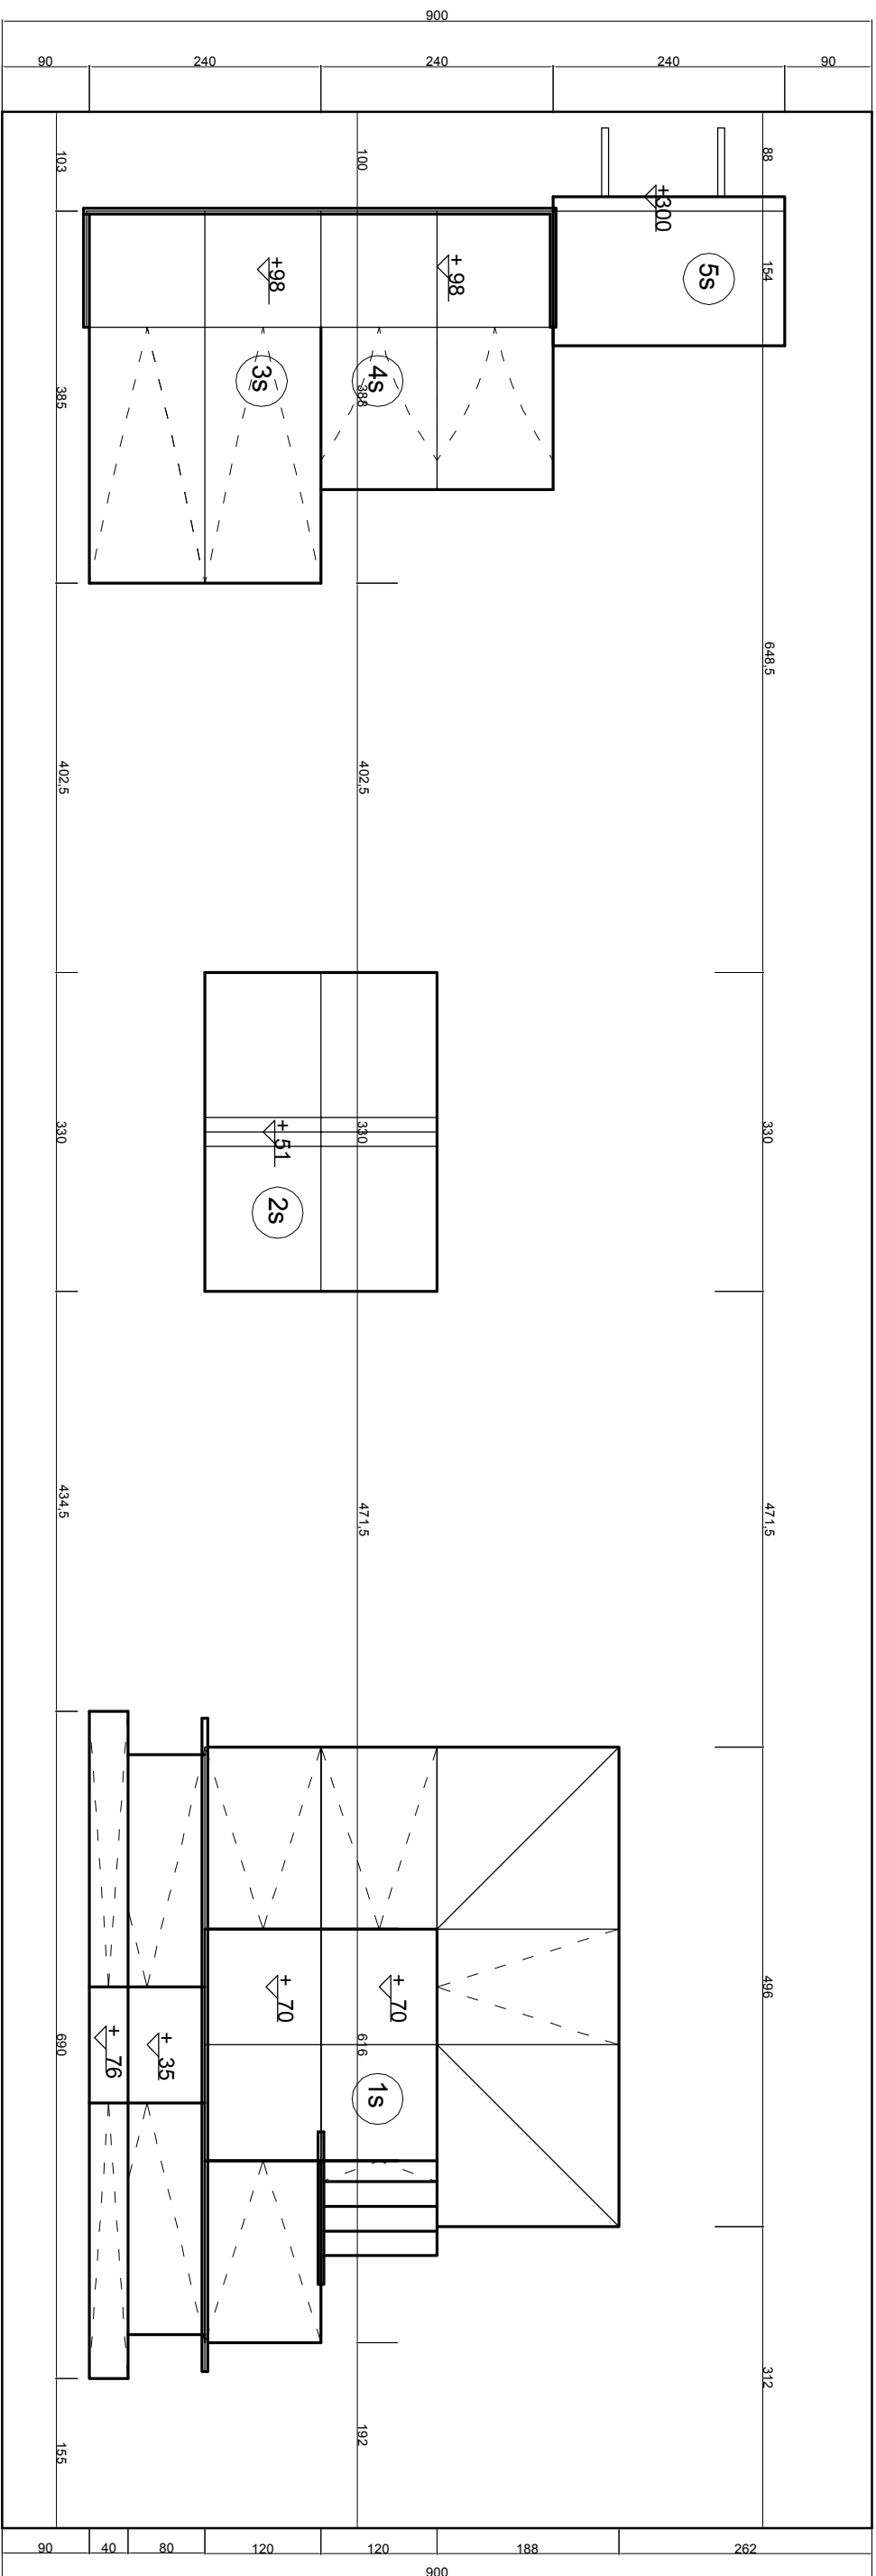


SKALA 1 : 50

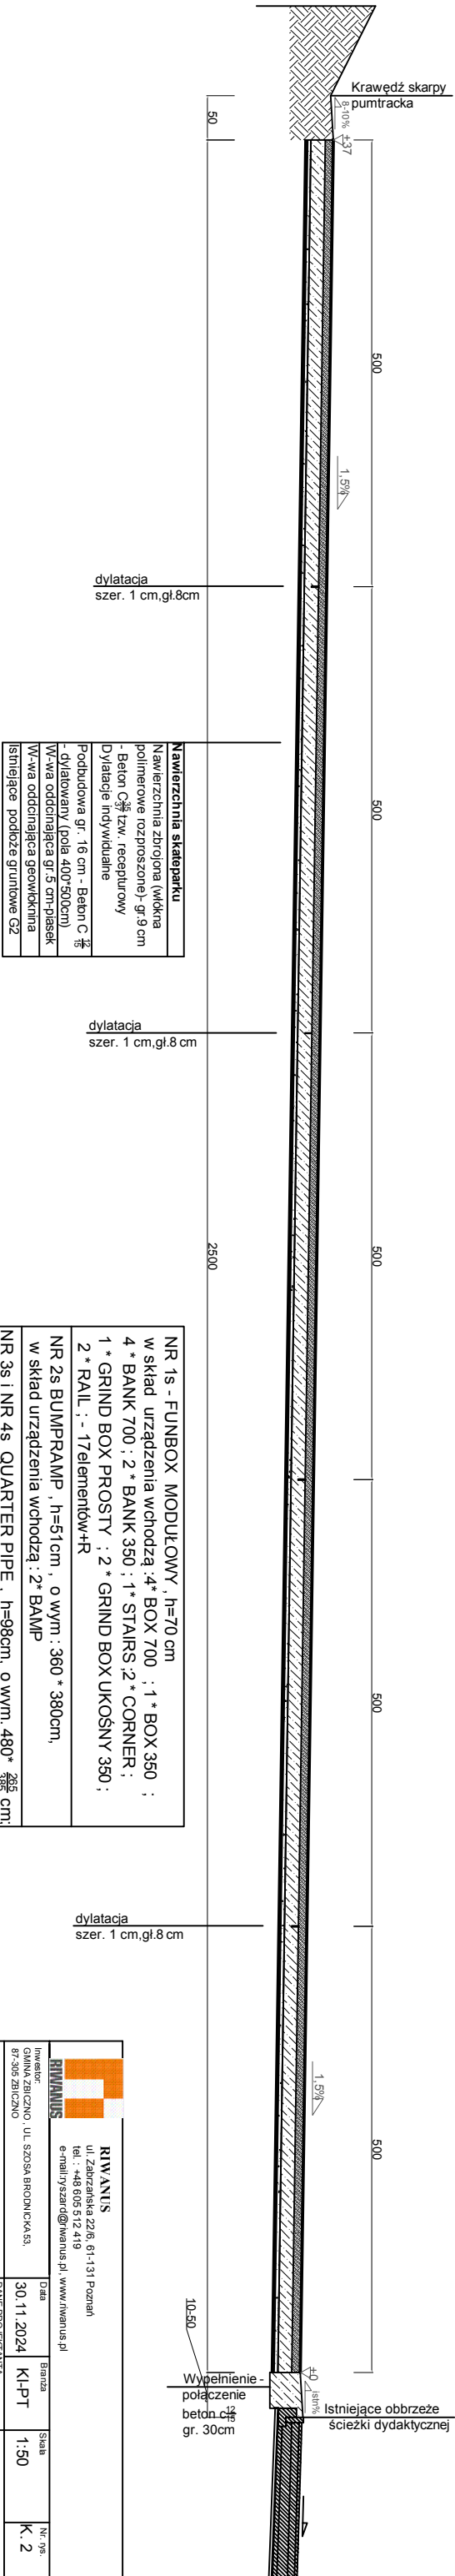

SKALA 1 : 50

[illegible]