

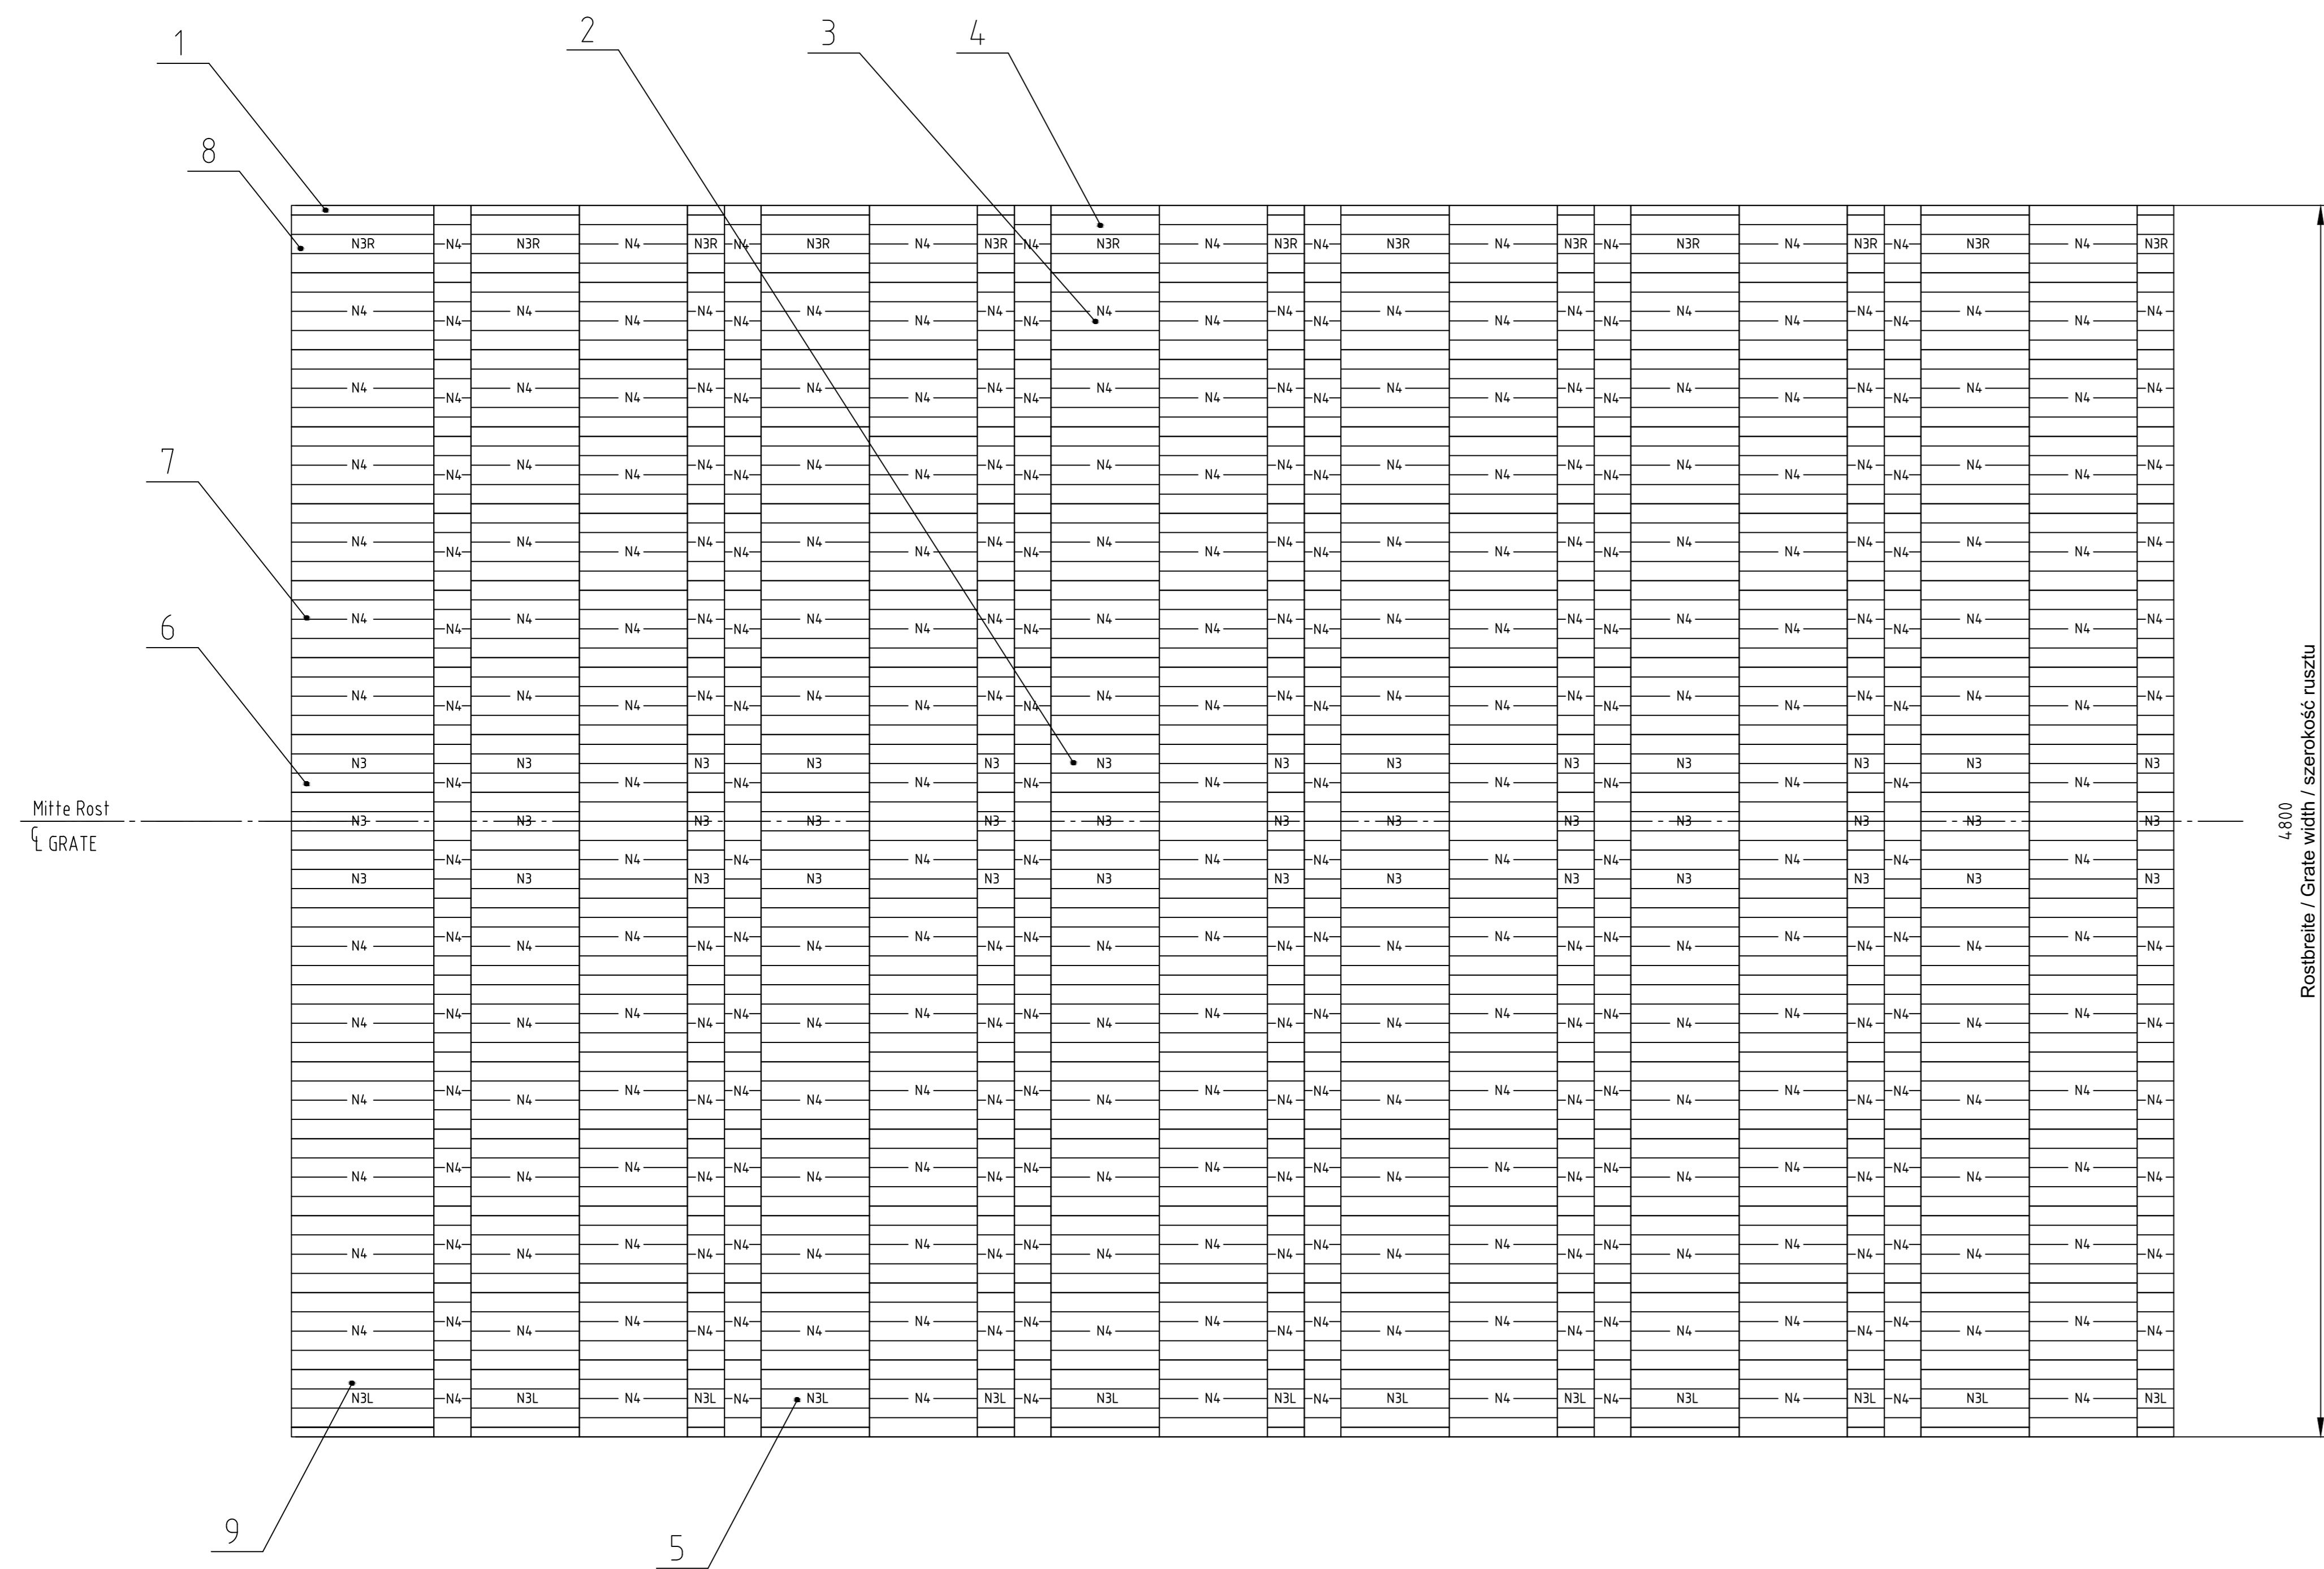



COPYING OF THIS DOCUMENT, AND GIVING IT TO OTHERS AND / OR THE USE OR COMMUNICATION OF THE CONTENTS THEREOF, ARE FORBIDDEN WITHOUT EXPRESS AUTHORITY BY DOOSAN LENTJES UNMUT. OFFENDERS ARE LIABLE TO THE PAYMENT OF DAMAGES. ALL RIGHTS TO THIS DOCUMENT AND THE CONTENTS THEREOF ARE RESERVED.

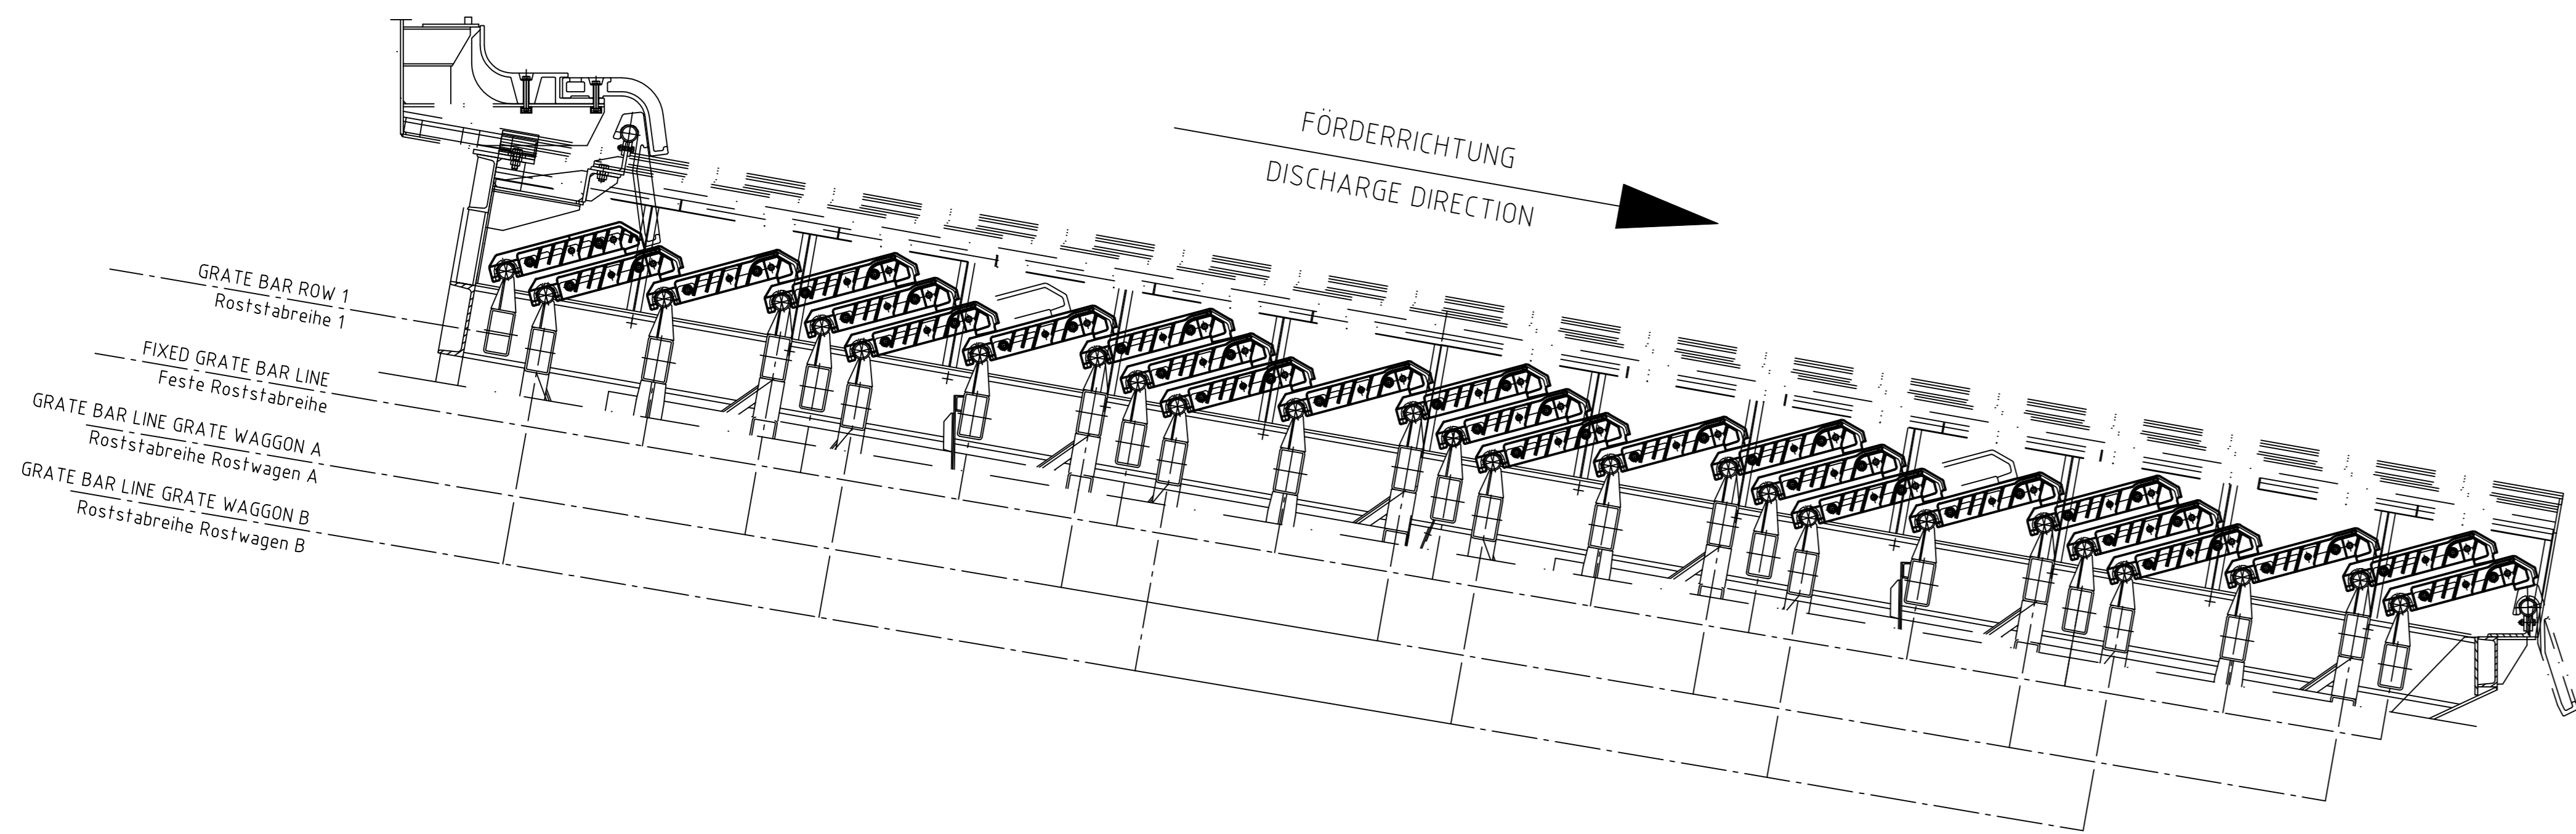

Einzelheit / Detail / detal Y

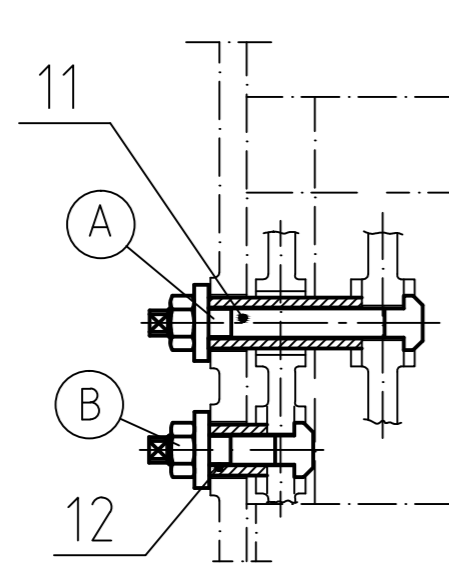


Befestigung der Roststapakte an den Rostseitenplatten
Fastening of the grate bar package at the grate sealing plates
consisting of:
1x hammer head bolt M16x140 - DIN 186
1x hex-nut M16 - DIN EN ISO 4032
1x washer A17 - DIN 7989
1x spacer tube, l=84,5mm

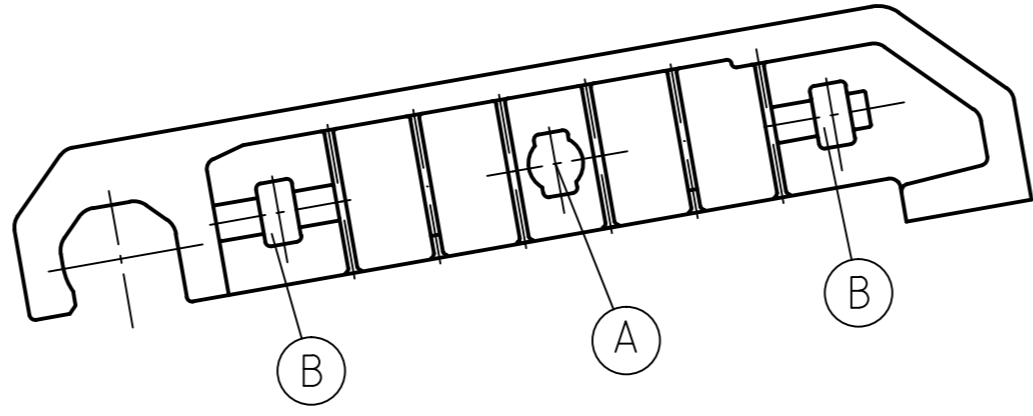


Befestigung der Endroststäbe an den Rostseitenplatten
Fastening of the grate end bars at the grate sealing plates
consisting of:
1x hammer head bolt M16x80 - DIN 186
1x hex-nut M16 - DIN EN ISO 4032
1x washer A17 - DIN 7989
1x spacer tube, l=32mm

Einzelheit / Detail / detal X

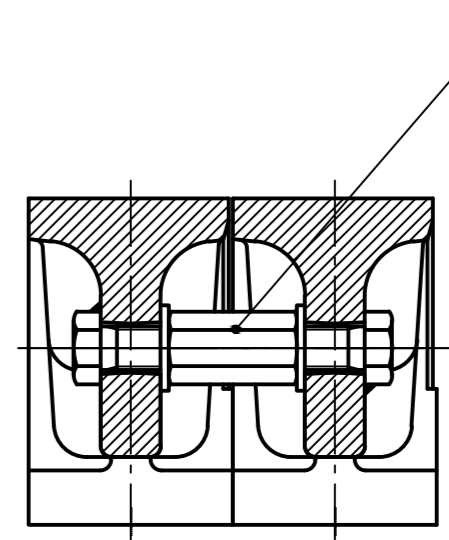


consisting of:
1x 3D-Hex-Nut
2x Hex-Screw
2x Washer 17
DIN 6334 - 8
M16x40 - DIN EN ISO 4017
DIN EN ISO 7092


Schnitt Roststabelle 1 / Section grate bar row 1

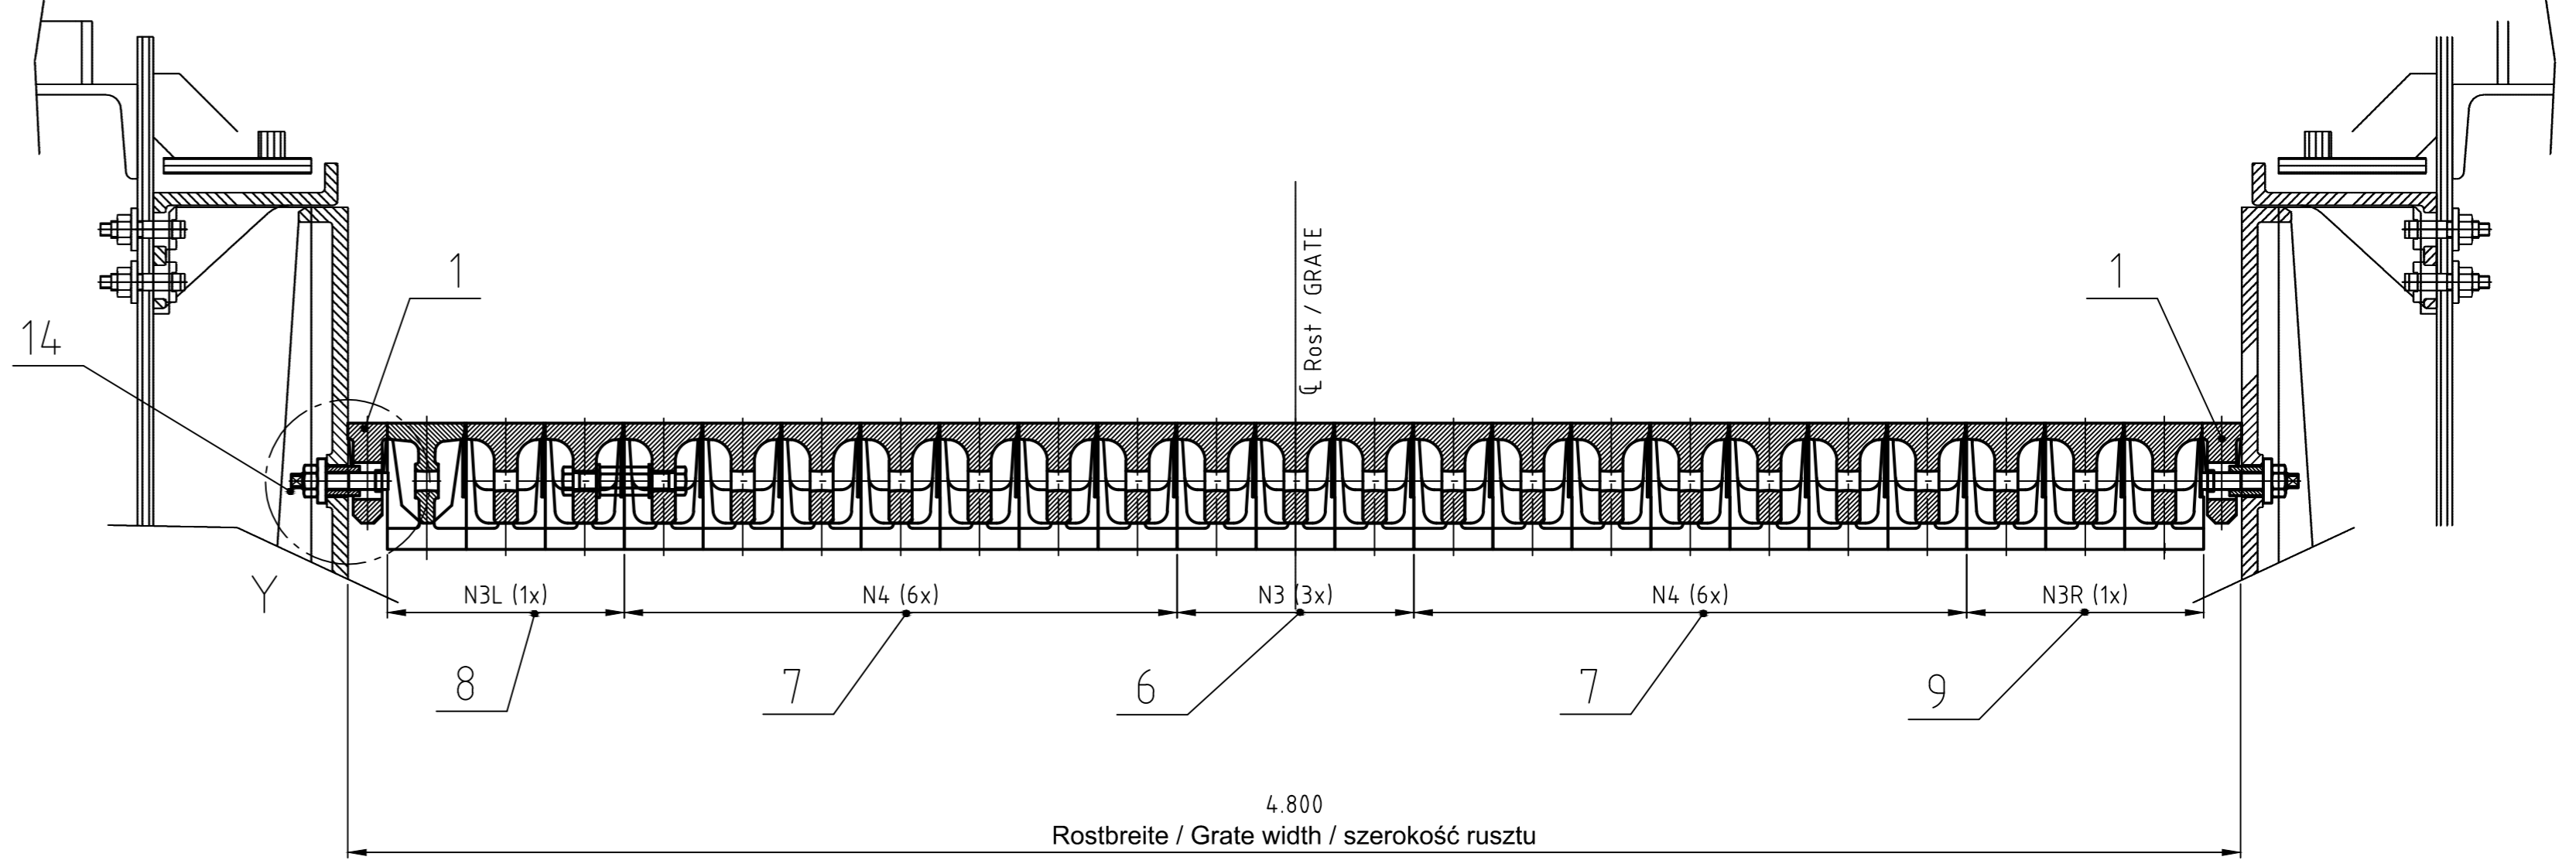

Schnitt feste Roststabelle / Section fixed grate bar rows

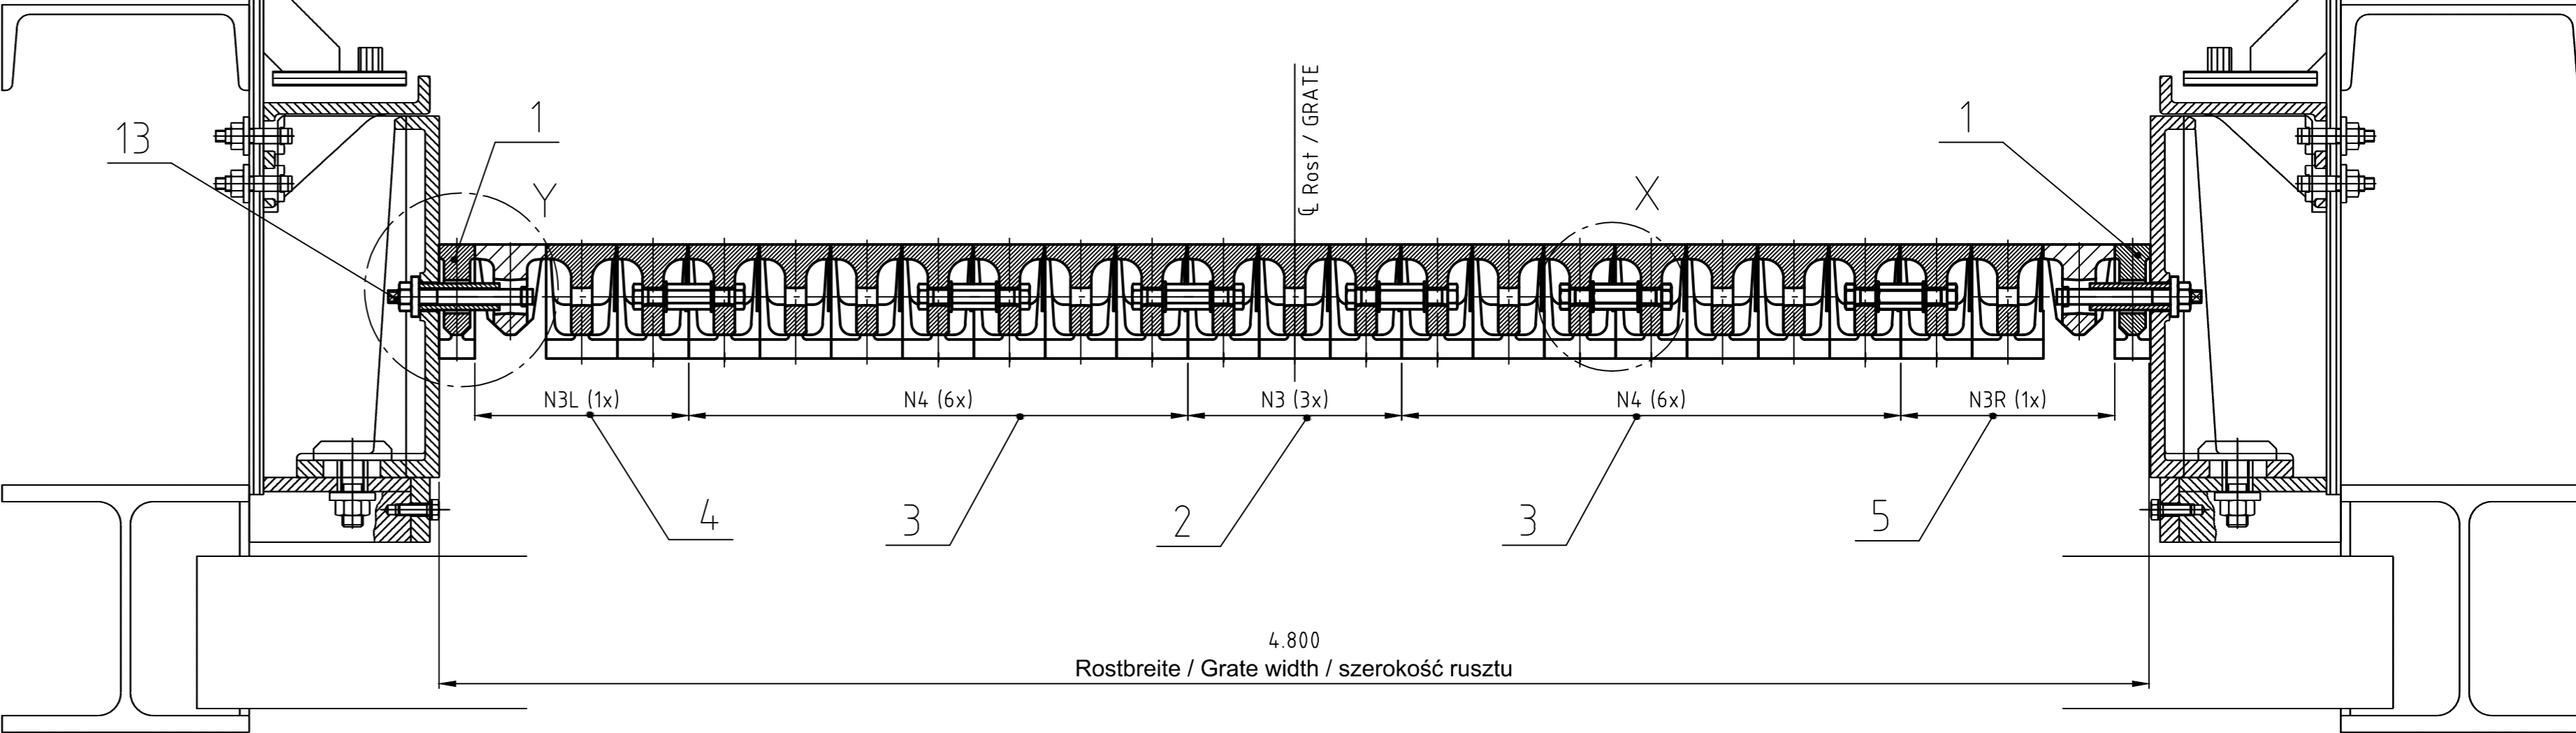

Schnitt bewegliche Roststabelle / Section flexible grate bar rows

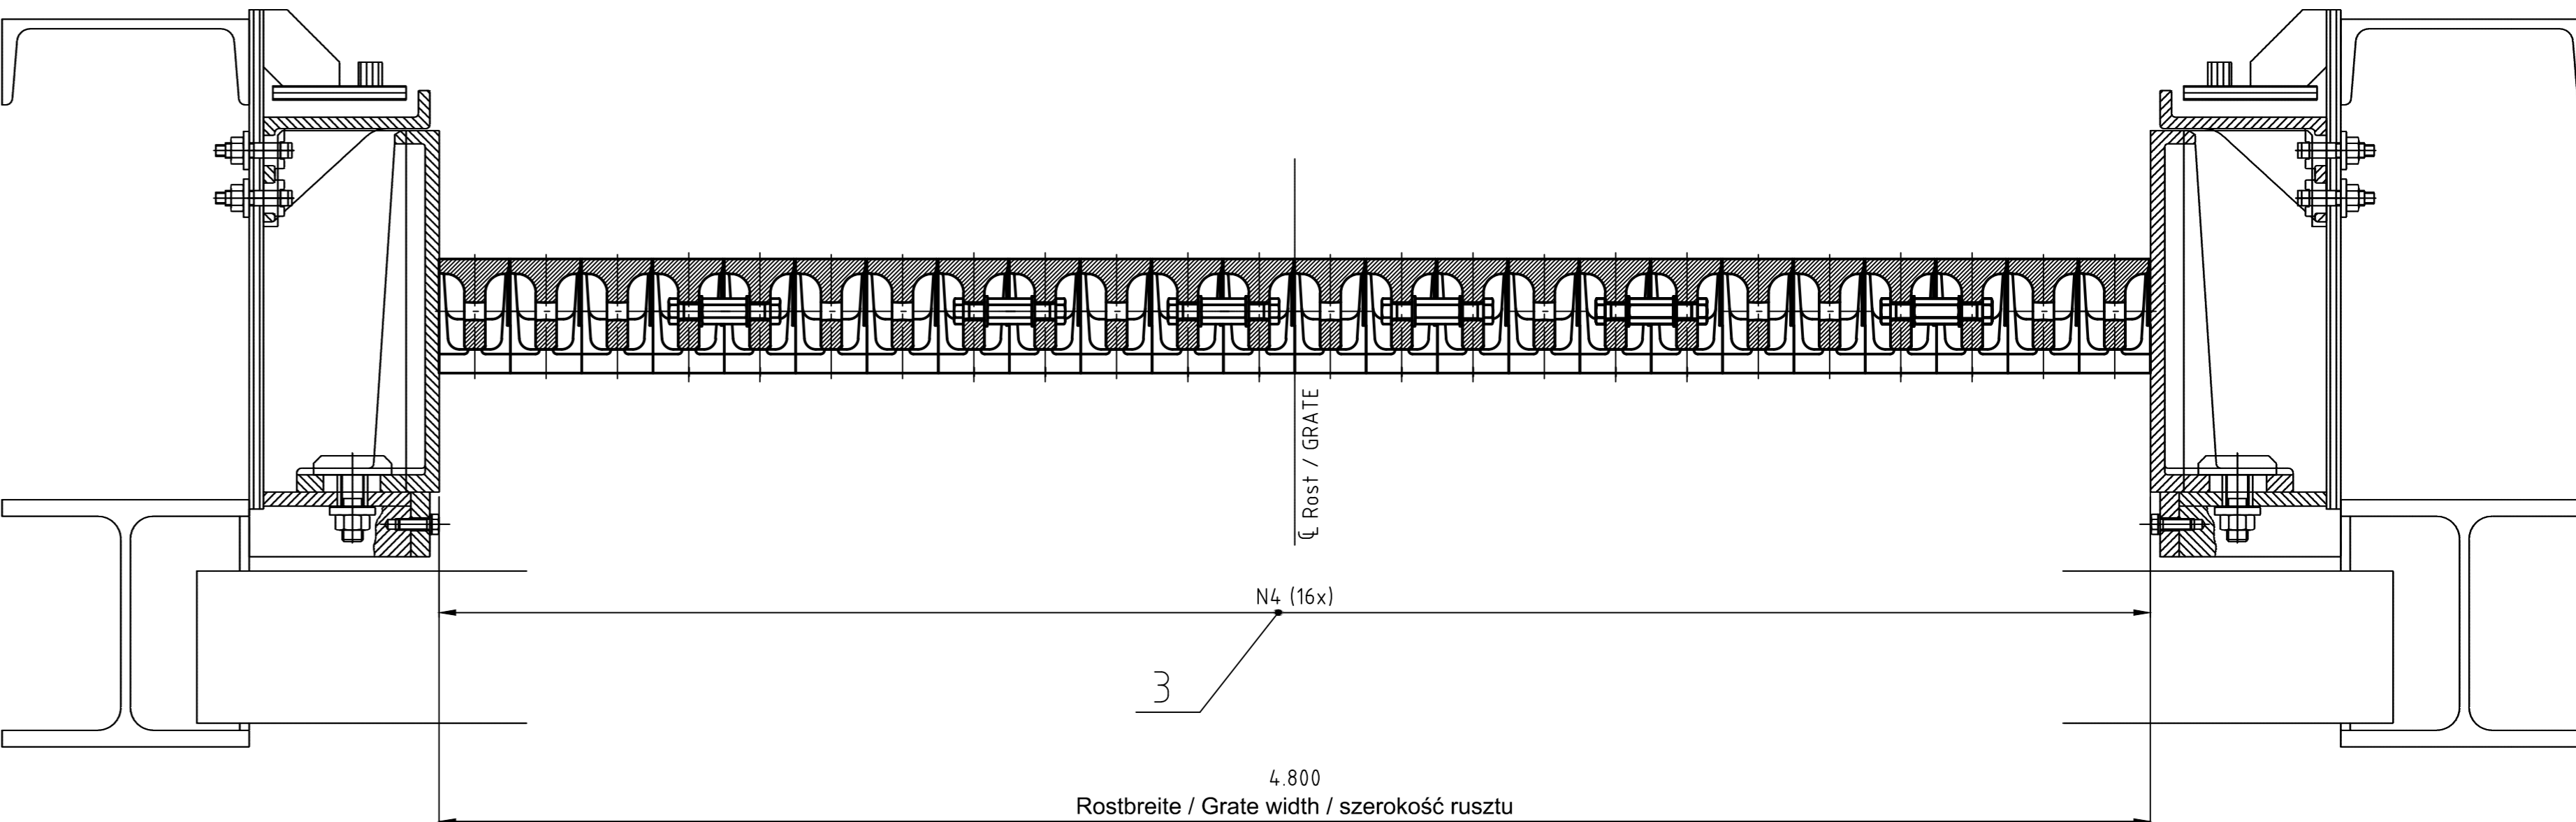

<div><div></div><div></div><div></div><div></div><div></div><div></div><div></div><div></div><div></div><div></div><div></div><div></div><div></div><div></div><div></div><div></div><div></div><div></div><div></div><div></div><div></div><div></div><div></div><div></div><div></div><div></div><div></div><div></div><div></div><div></div><div></div><div></div><div></div><div></div><div></div><div></div><div></div><div></div><div></div><div></div><div></div><div></div><div></div><div></div><div></div><div></div><div></div><div></div><div></div><div></div><div></div><div></div><div></div><div></div><div></div><div></div><div></div><div></div><div></div><div></div><div></div><div></div><div></div><div></div><div></div><div></div><div></div><div></div><div></div><div></div><div></div><div></div><div></div><div></div><div></div><div></d