

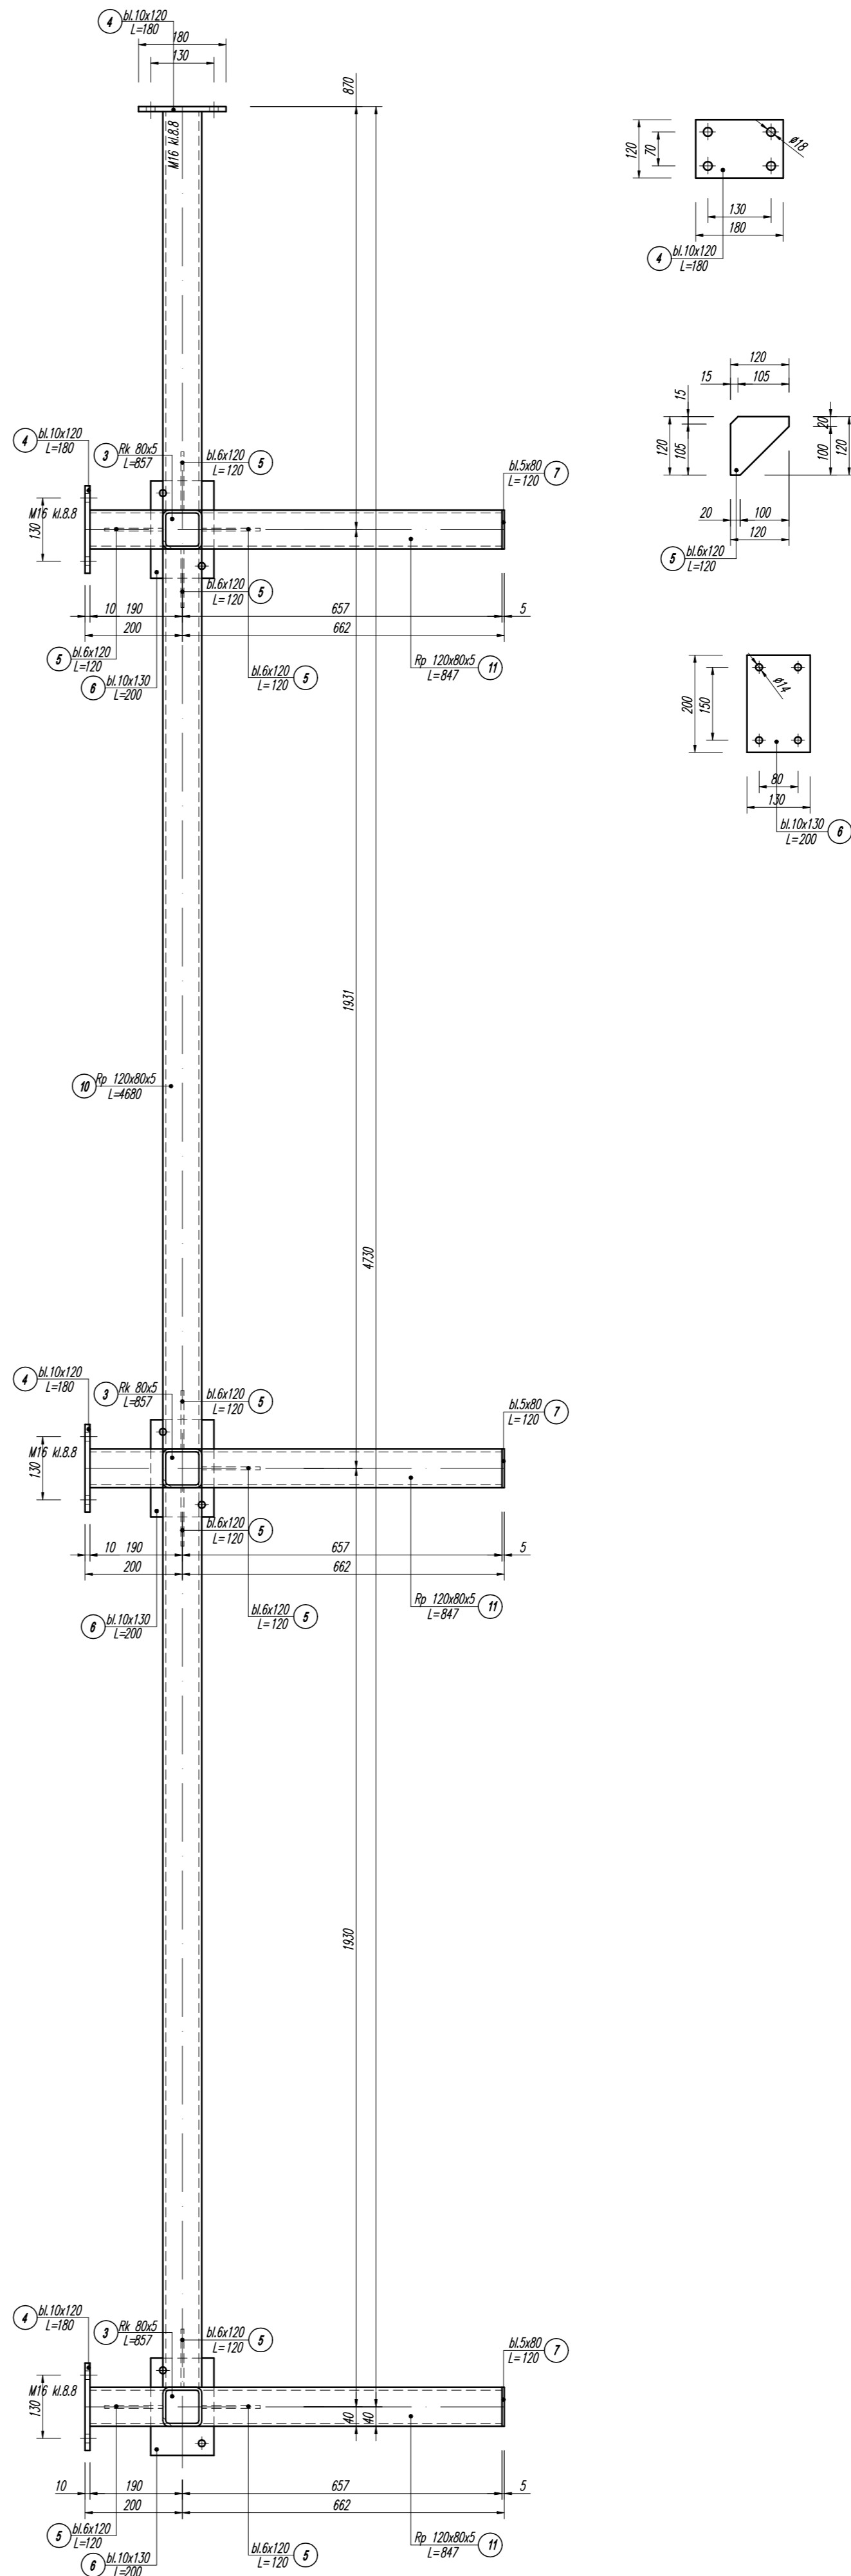

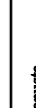




[illegible]

	PROJEKTOWAŁ: mgr inż. Robert Kapuściński Upr. tytuł. nr PTK010313/PW/0004	PODPIS:	ADRES:
SPRAWDZIŁ:	PODPIS:	PODPIS:	SKALA: