


skala 1:25

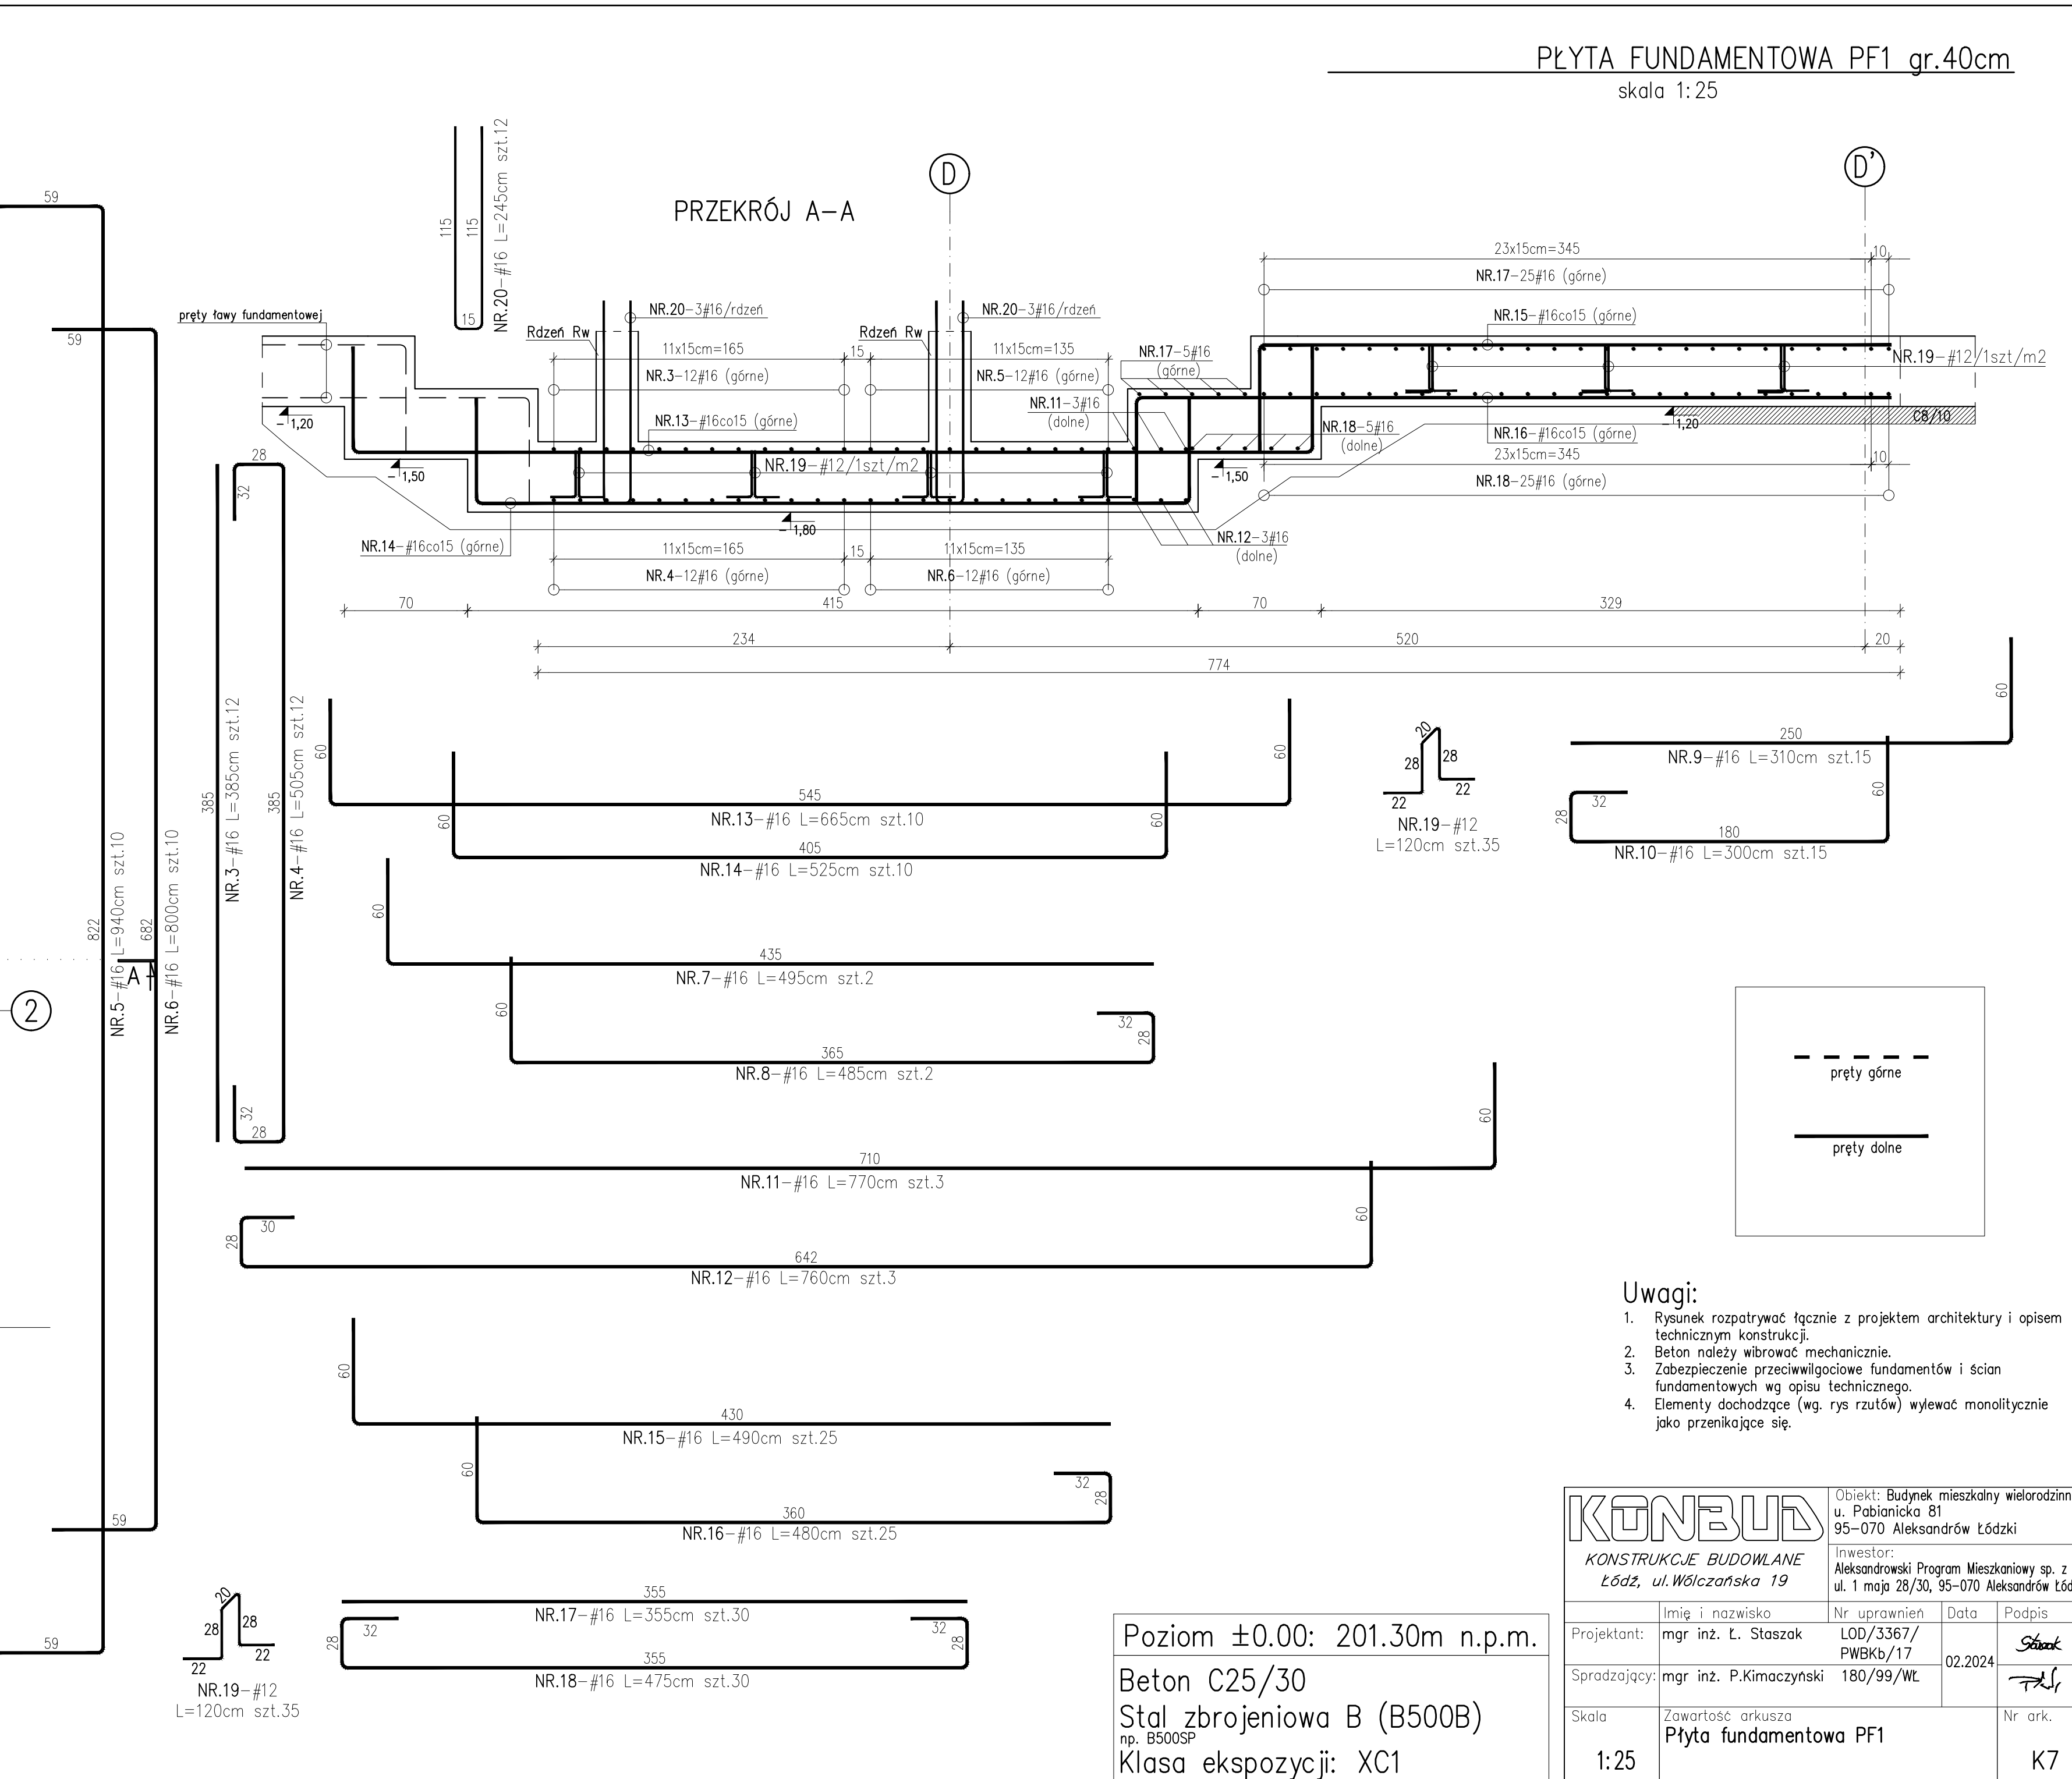

wykaz stali: “ PŁYTA FUNDAMENTOWA PF1 gr.40cm”								
Poz NR	Profil	Masa [kg/m]	Długość [cm]	Ilość [szt.]	Materiał	Masa [kg.]		Uwagi
						1 szt.	razem	
1	Ø 16	1,578	325	14	RB500, AIIIN	5,13	71,80	
2	Ø 16	1,578	445	14	RB500, AIIIN	7,02	98,31	
3	Ø 16	1,578	385	12	RB500, AIIIN	6,08	72,90	
4	Ø 16	1,578	505	12	RB500, AIIIN	7,97	95,63	
5	Ø 16	1,578	940	10	RB500, AIIIN	14,83	148,33	
6	Ø 16	1,578	800	10	RB500, AIIIN	12,62	126,24	
7	Ø 16	1,578	495	2	RB500, AIIIN	7,81	15,62	
8	Ø 16	1,578	485	2	RB500, AIIIN	7,65	15,31	
9	Ø 16	1,578	310	15	RB500, AIIIN	4,89	73,38	
10	Ø 16	1,578	300	15	RB500, AIIIN	4,73	71,01	
11	Ø 16	1,578	770	3	RB500, AIIIN	12,15	36,45	
12	Ø 16	1,578	760	3	RB500, AIIIN	11,99	35,98	
13	Ø 16	1,578	665	10	RB500, AIIIN	10,49	104,94	
14	Ø 16	1,578	525	10	RB500, AIIIN	8,28	82,85	
15	Ø 16	1,578	490	25	RB500, AIIIN	7,73	193,31	
16	Ø 16	1,578	480	25	RB500, AIIIN	7,57	189,36	
17	Ø 16	1,578	355	30	RB500, AIIIN	5,60	168,06	
18	Ø 16	1,578	475	30	RB500, AIIIN	7,50	224,87	
19	Ø 12	0,888	120	35	RB500, AIIIN	1,07	37,30	
20	Ø 16	1,578	245	12	RB500, AIIIN	3,87	46,39	
	Profil	SUMY	sztuk : 1					
	Ø 10	0,00kg.	0,00kg.					
	Ø 12	37,30kg.	37,30kg.					
	Ø 16	1870,72kg.	1870,72kg.					
	Razem:	1908,02kg.	1908,02kg.					