







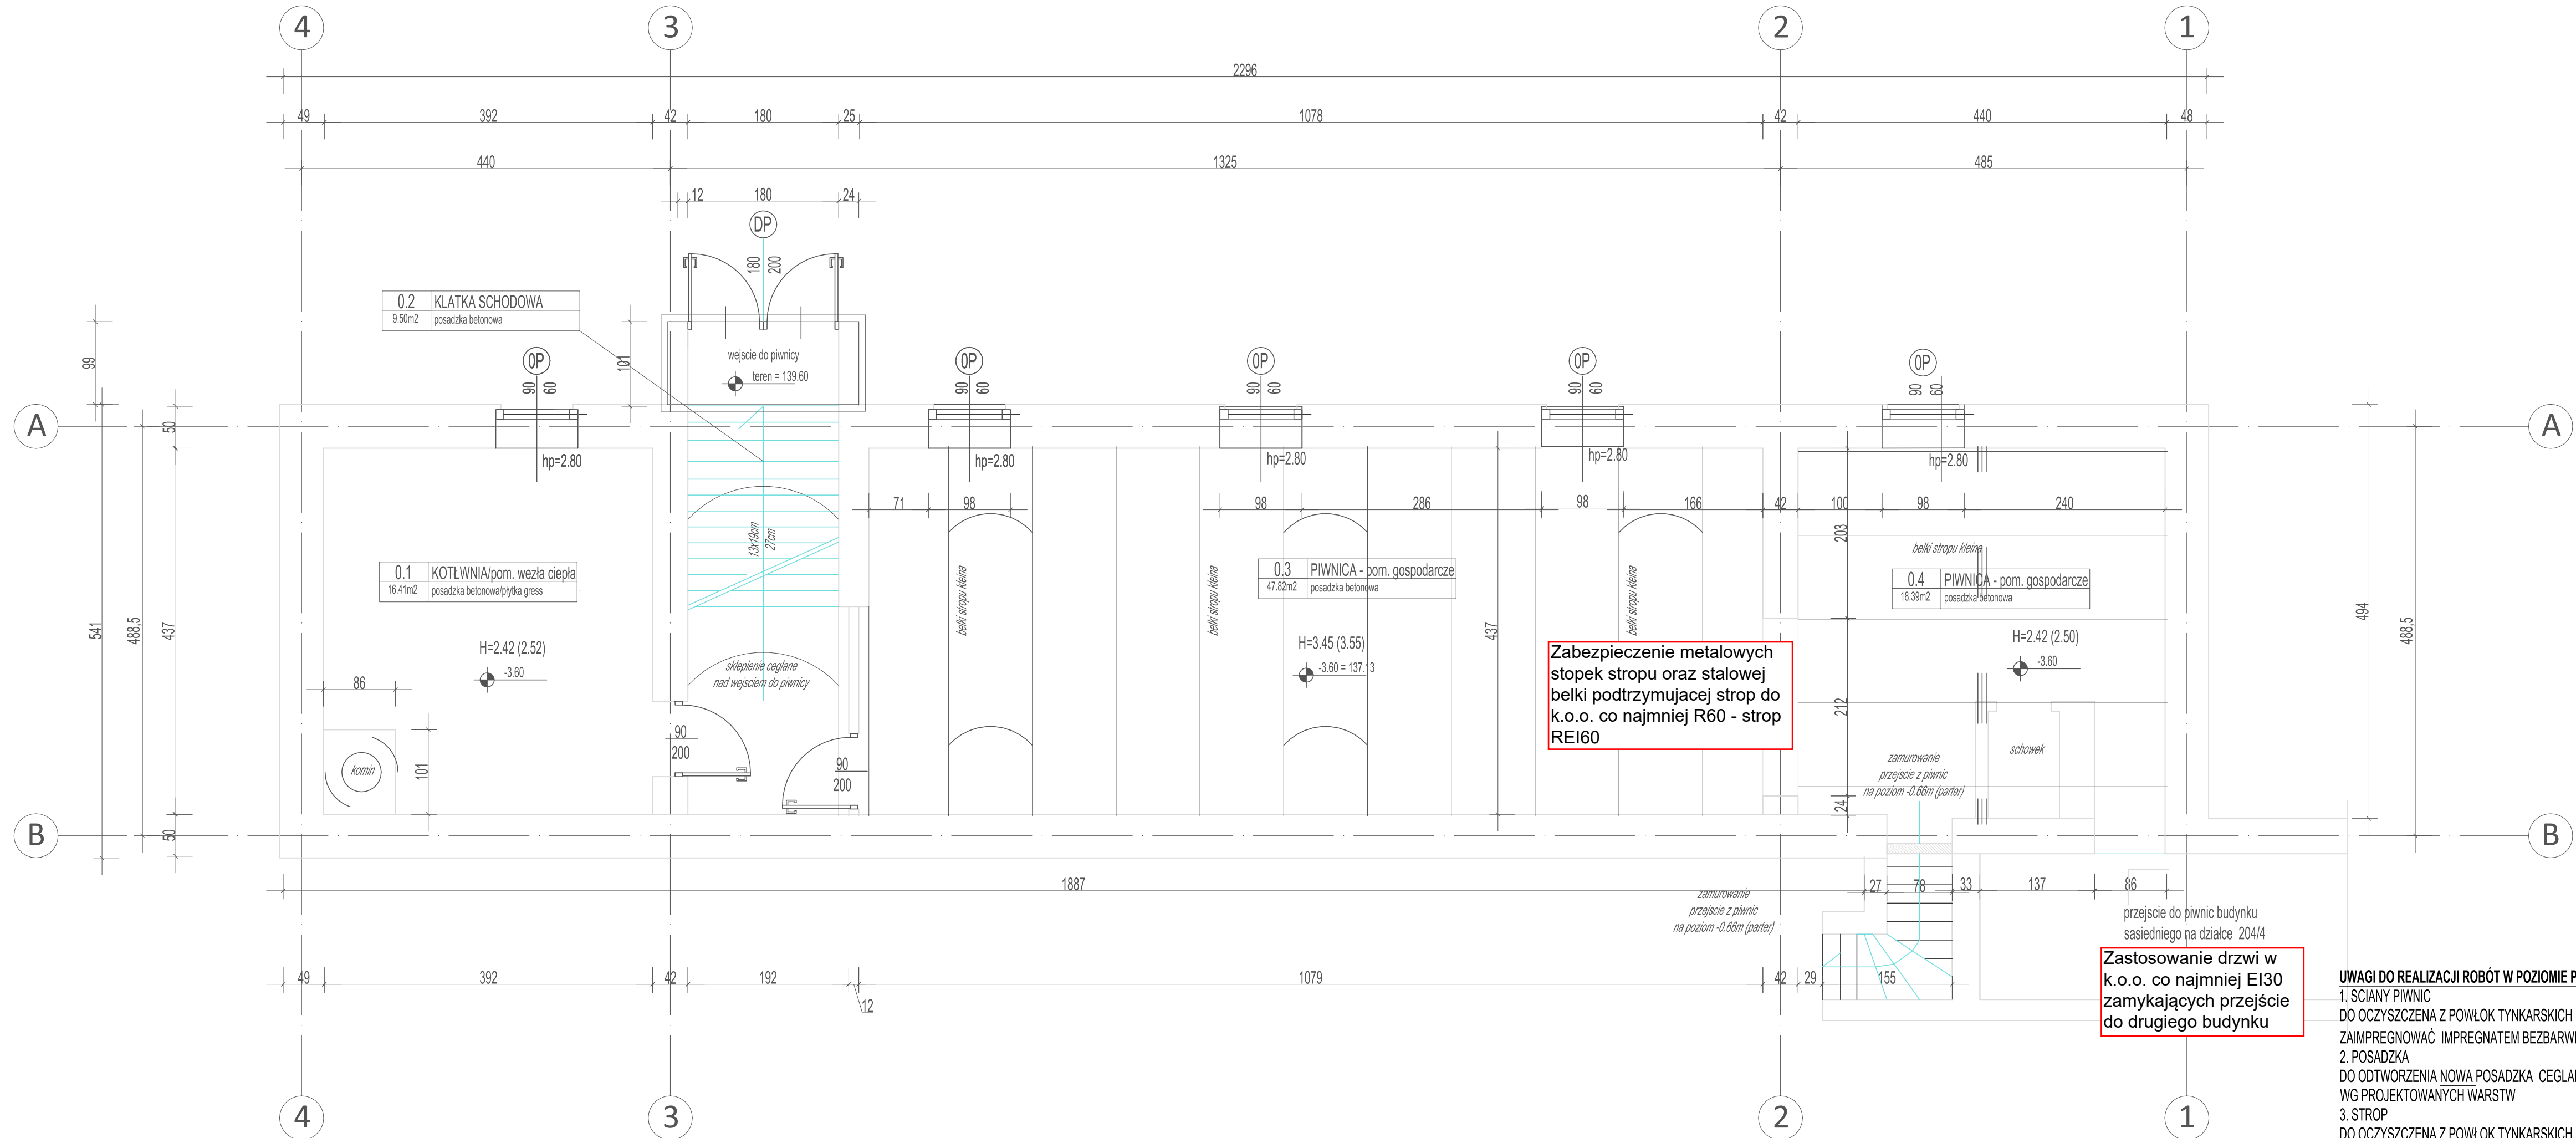

RZUT PIWNICY

1:50

ZESTAWIENIE POWIERZCHNI			
PARTER			
NR	NAZWA	POSADZKA	POWIERZCHNIA
0.1	KOTŁOWNIA WĘZEL Ciepła	plytki ceramiczne	16,41 m ²
0.2	KIATKA SCHODOWA	plytki ceramiczne	9,50 m ²
0.3	POMIESZCZENIE PIAWICY	plytki ceramiczne	47,13 m ²
0.4	POMIESZCZENIE PIAWICY	plytki ceramiczne	18,39 m ²
0.5	POMIESZCZENIE PIAWICY	plytki ceramiczne	18,82 m ²
0.6	POMIESZCZENIE PIAWICY	plytki ceramiczne	12,12 m ²
RAZEM POWIERZCHNIA UŻYTKOWA - PARTER			122,36 m ²

ZESTAWIENIE PRZEGRÓD ISTNIEJĄCYCH WRAZ ZE ZMIANAMI

[illegible][illegible]