


Łączy ark. E-1.7

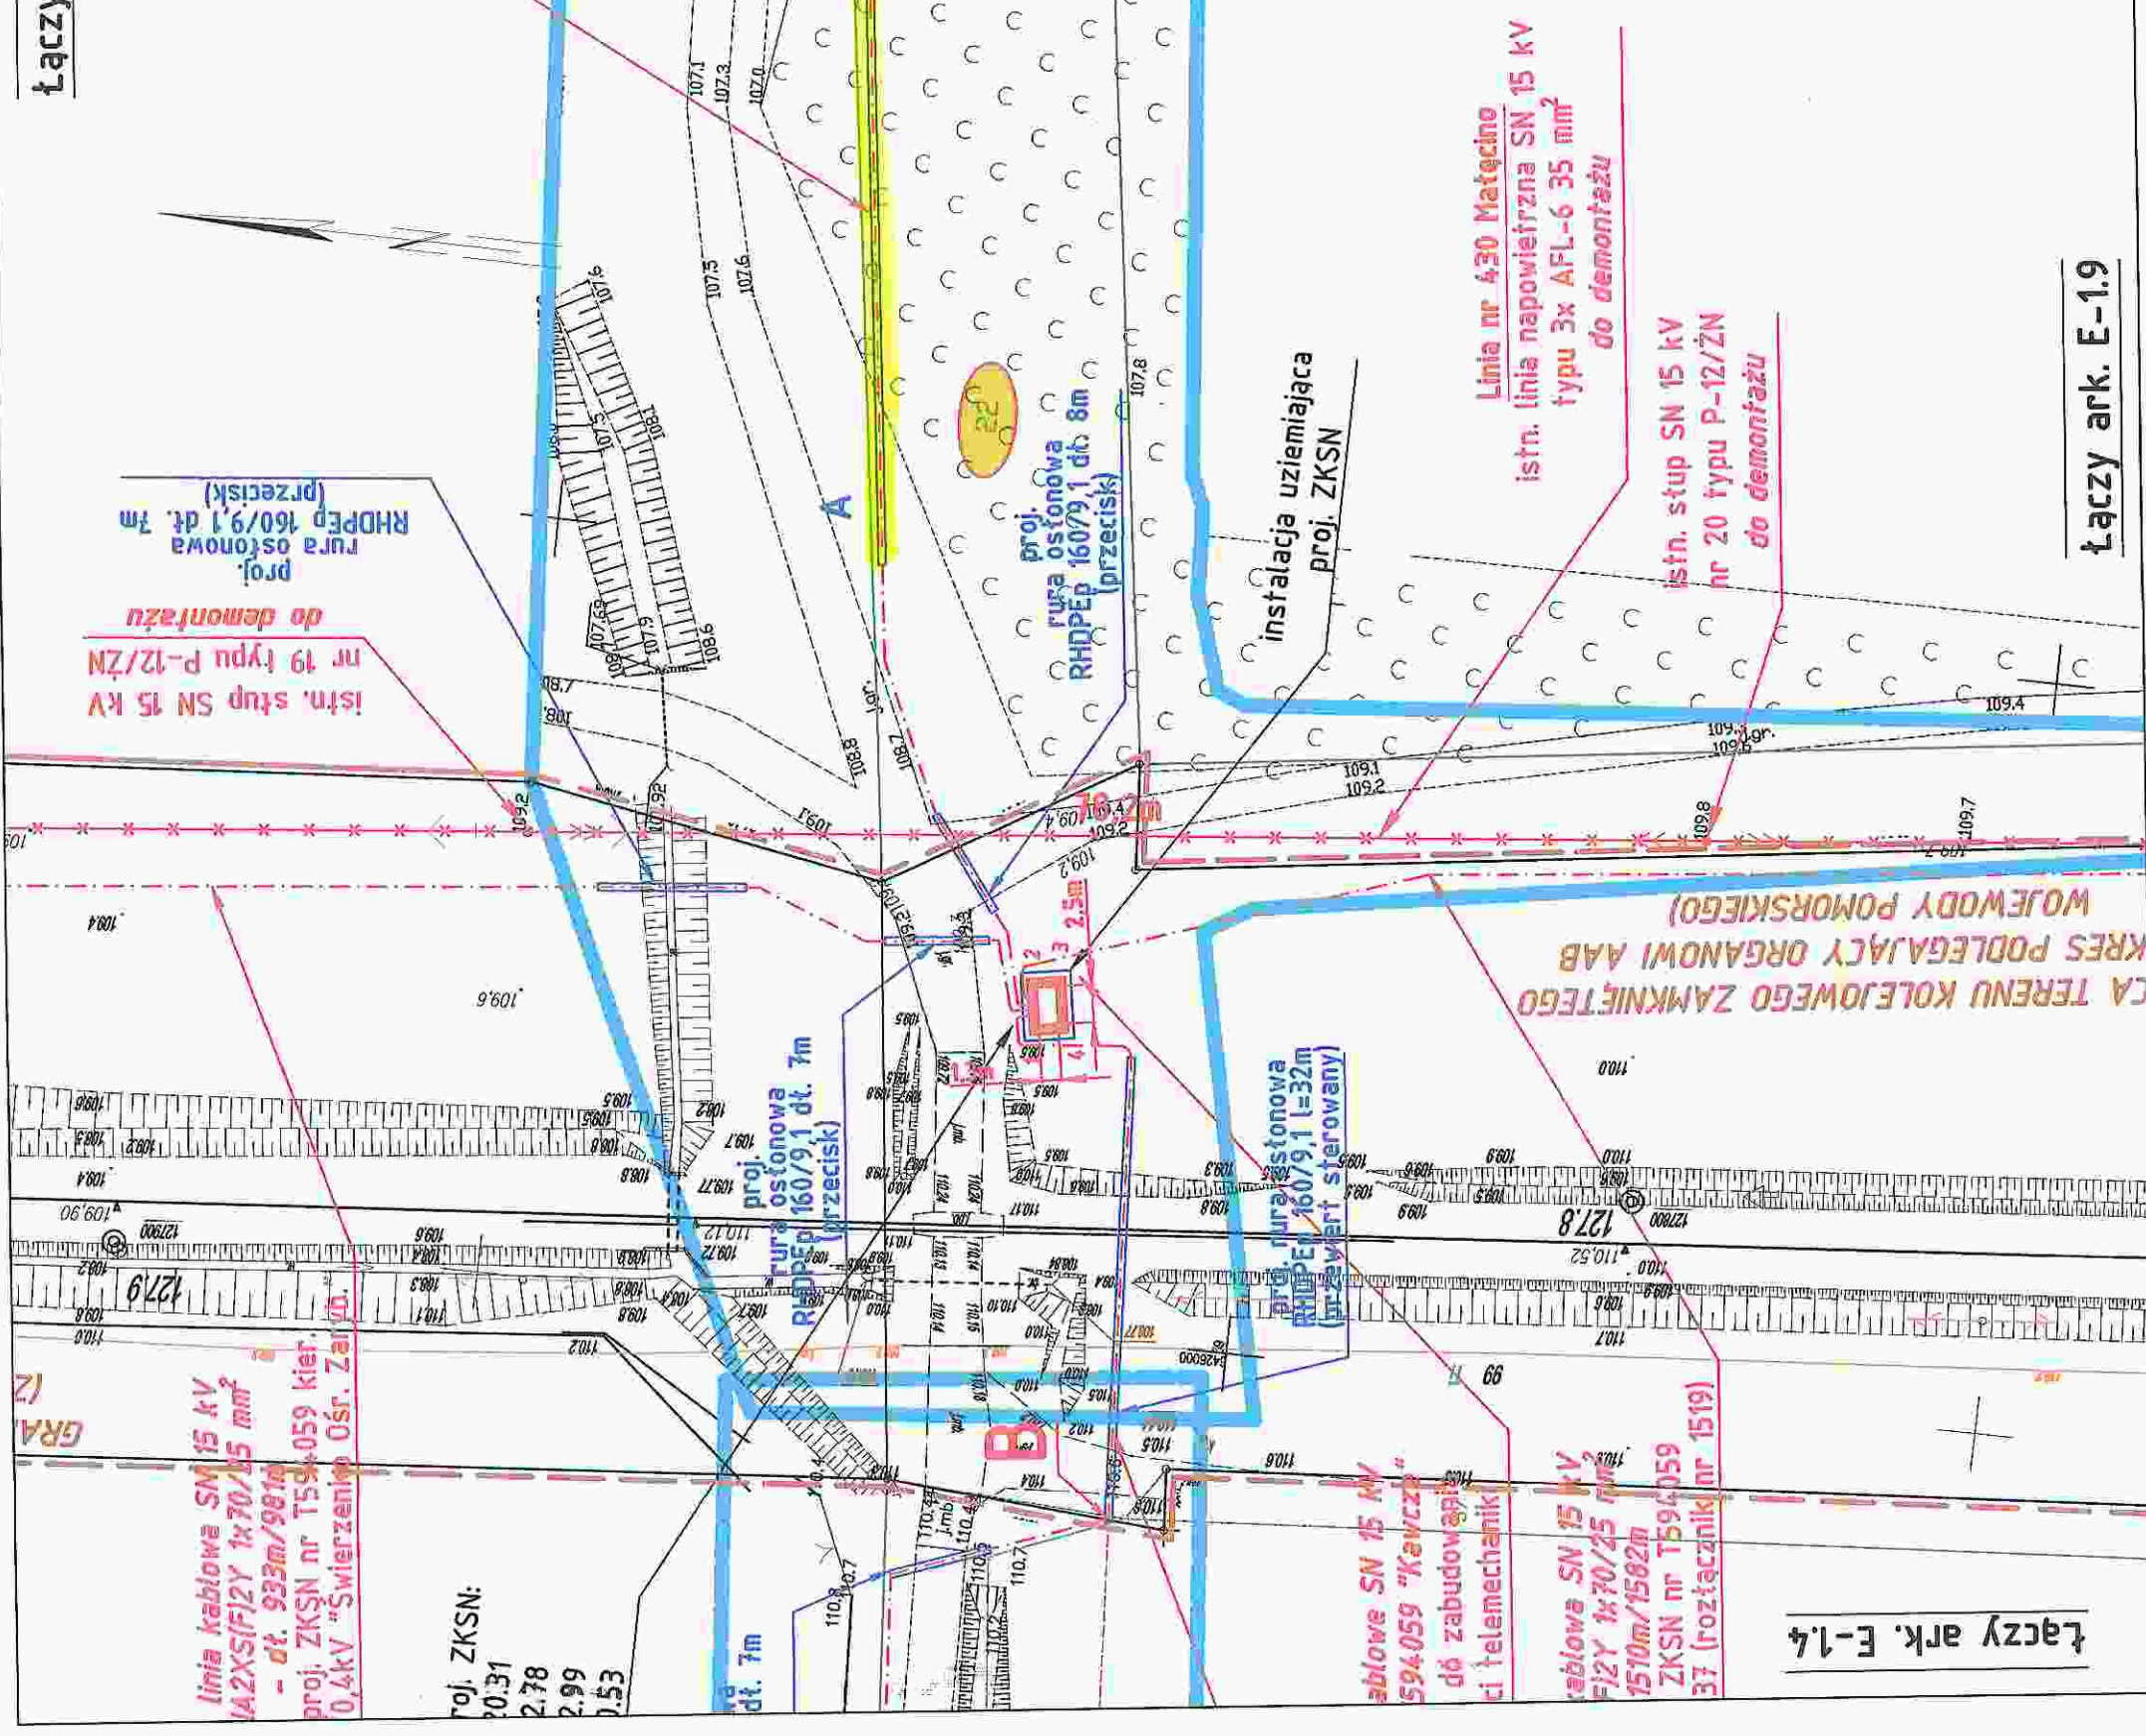

Łączy ark. E-1.4

Łączy ark. E-1.9


Oświadczenie:

Oświadczam, że treść mapy do celów projektowych opracowana została w wyniku prac geodezyjnych i kartograficznych, których rezultat zawiera operat techniczny, który uzyskał pozytywną ocenę techniczną.


Weryfikacja zgłoszenia prac gospodarczy: 6640.359.2022
 Identyfikator zgłoszenia prac gospodarczy: 6640.359.2022
 Organ stały gospodarki, który otrzymał zgłoszenie: Starosta Bytowski
 Na z tego zarządzania dokumentu zawierającego wynik powyższej weryfikacji: Protokół
 Nr: 6640.359.2022, 23931 z dnia 10.08.2022
 Wykonawca prac gospodarczy: Usługi Gospodarcze Kamili Wotoszyskiej
 Imię i nazwisko oraz nr uprawnień zawodowych kierownika prac: mgr. inż. Michał Pruski nr uprawnień
 20254

data i podpis: 25.09.2024 r.

PODZIAŁ ARKUSZY

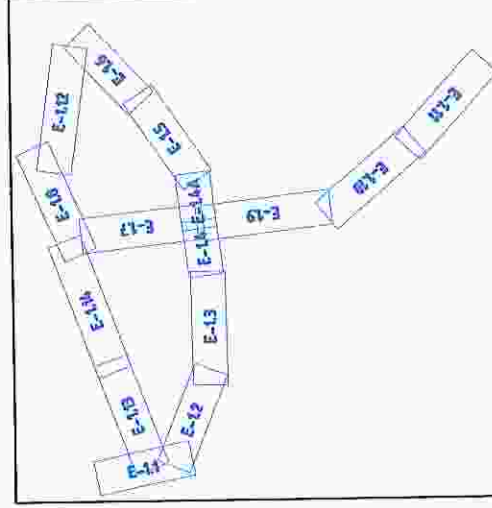

INWESTYCJE I OKALIZACJA

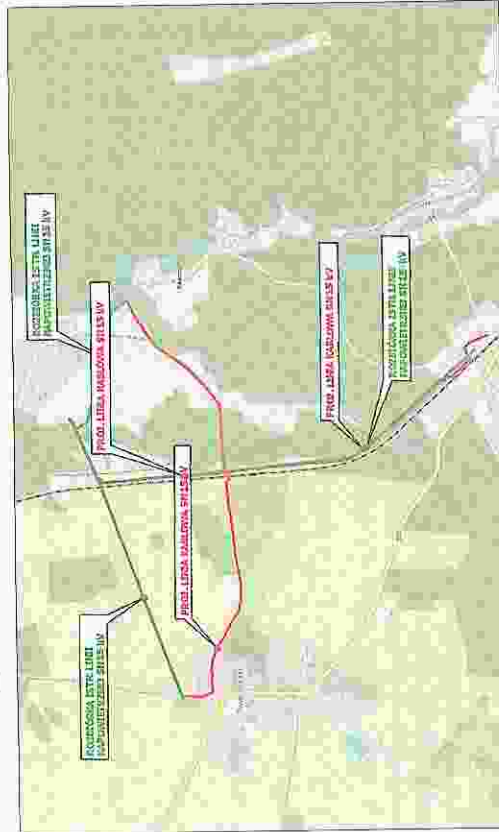

PROJEKT ZAGOSPODAROWANIA TERENU


[illegible]


---	--

Signed by /
Print Name: Kamel Jakub
Wahlzyx

Date / Date: 2022-08-11 13:10

Signed by /
Print Name: Kamel Jakub
Wahlzyx

Date / Date: 2022-08-11 13:10

[illegible]

LEGENDA:

- proj. linia kablowa SN 15 kV
- proj. stacje kablowe SN 15 kV
- proj. stóp linii napowietrznej SN 15 kV
- proj. rura ochronna - przewrót / przecisk / przekop
- istn. linia nap. SN 15 kV + stupy do demontażu
- oznaczenie nieruchomości objętej inwestycją-pn(ZB)
- oznaczenie nieruchomości objętej inwestycją-pn(ZR)
- oznaczenie terenu krajoznawczo-zamiętniętego