


M	Lkm	Pvm	Selitys	Suunn	Tark	Hyv

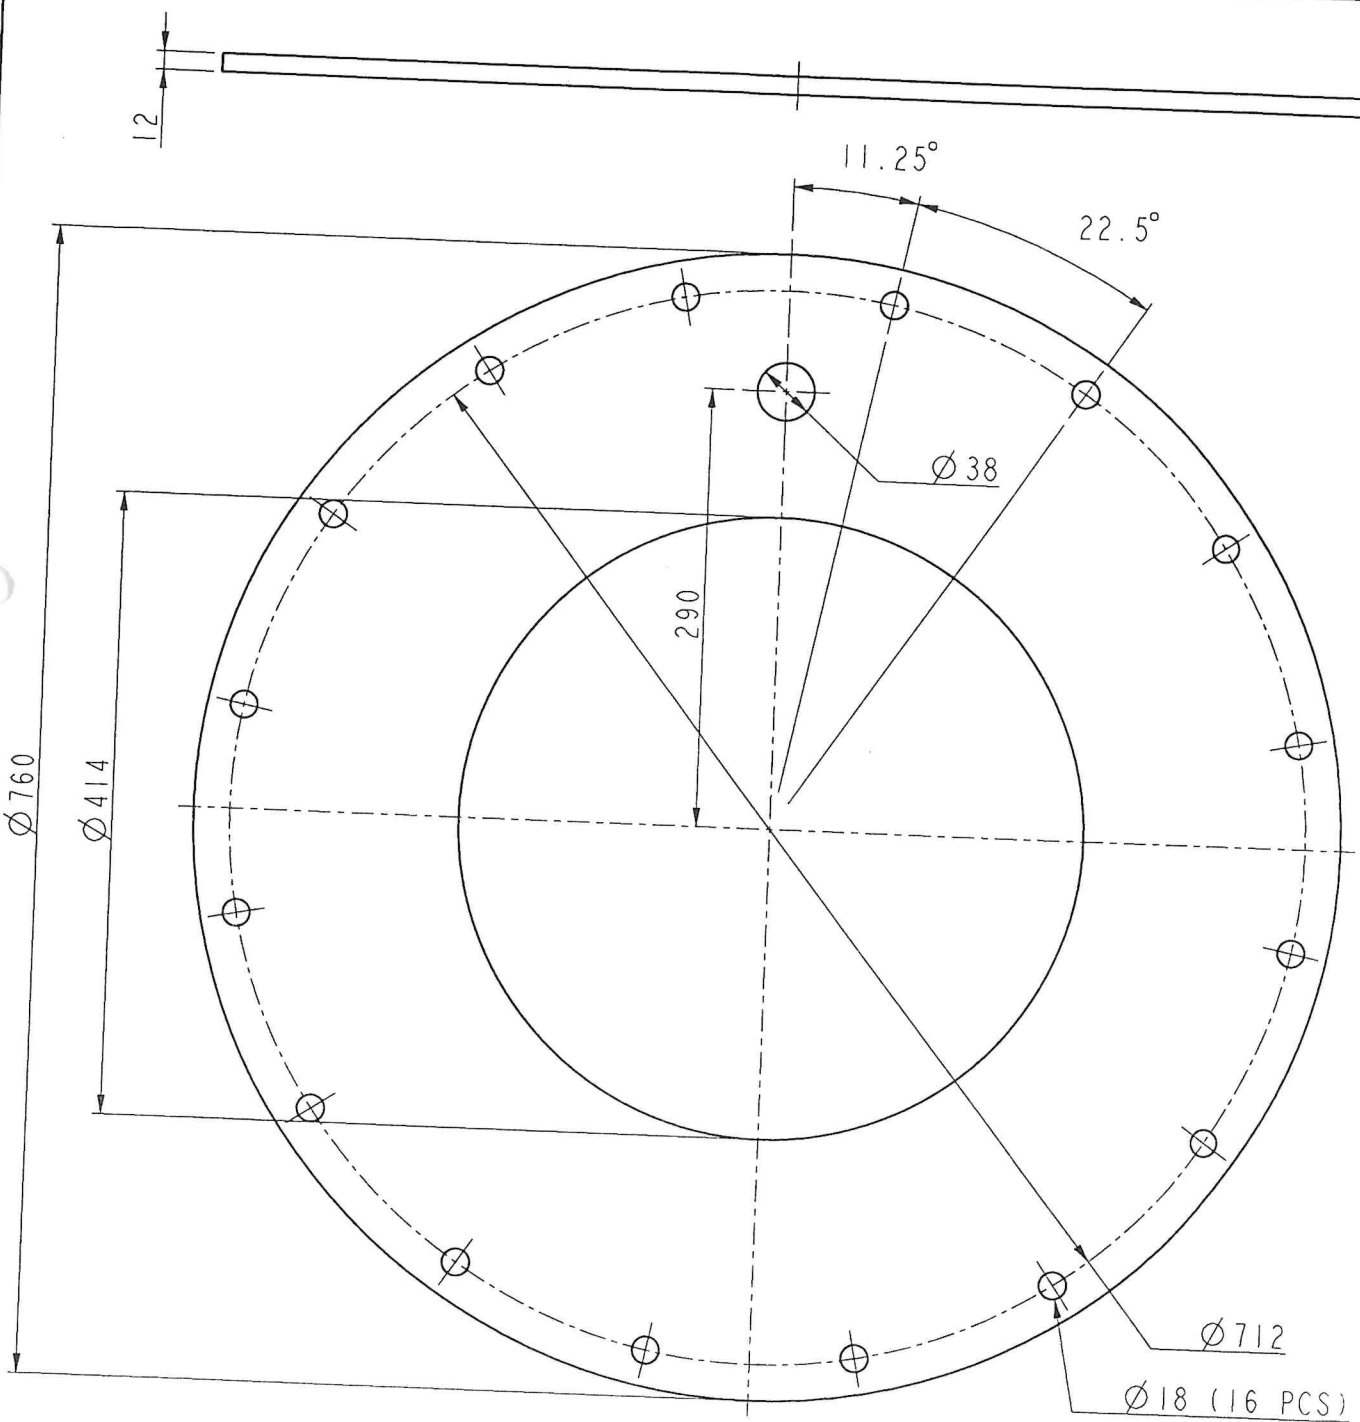

This drawing is property of
IVO Power Engineering Ltd.
Use and reproduction only
by owners permission.

I PLATE		Fe 360 BFN		PL12 xø760/414	
Part	Item	Material		Drw / Std / Attn!	Qty
IVO POWER ENGINEERING OY					
Title				Designer / Date	
EC. SIEKIERKI POWER PLANT BOILER 10				JYL / 01-Dec-97	
RI-JET LOW-NOX COAL BURNER				Checked by Org	
FLANGE				LPU ENM	
Scale				Approved by	
1:5				Pit 5.12.97	
Level				Drawn by	
Size				KONSUL/PVI	
A4				Revision	
Sheets				/ 1 M	
Project - Code no. - File no. / Sheet				SINOX-HHA-051	
Tolerance				Associate	
ISO2768-m				Filename	
29.4 KG				SINOX-HHA-051	

