
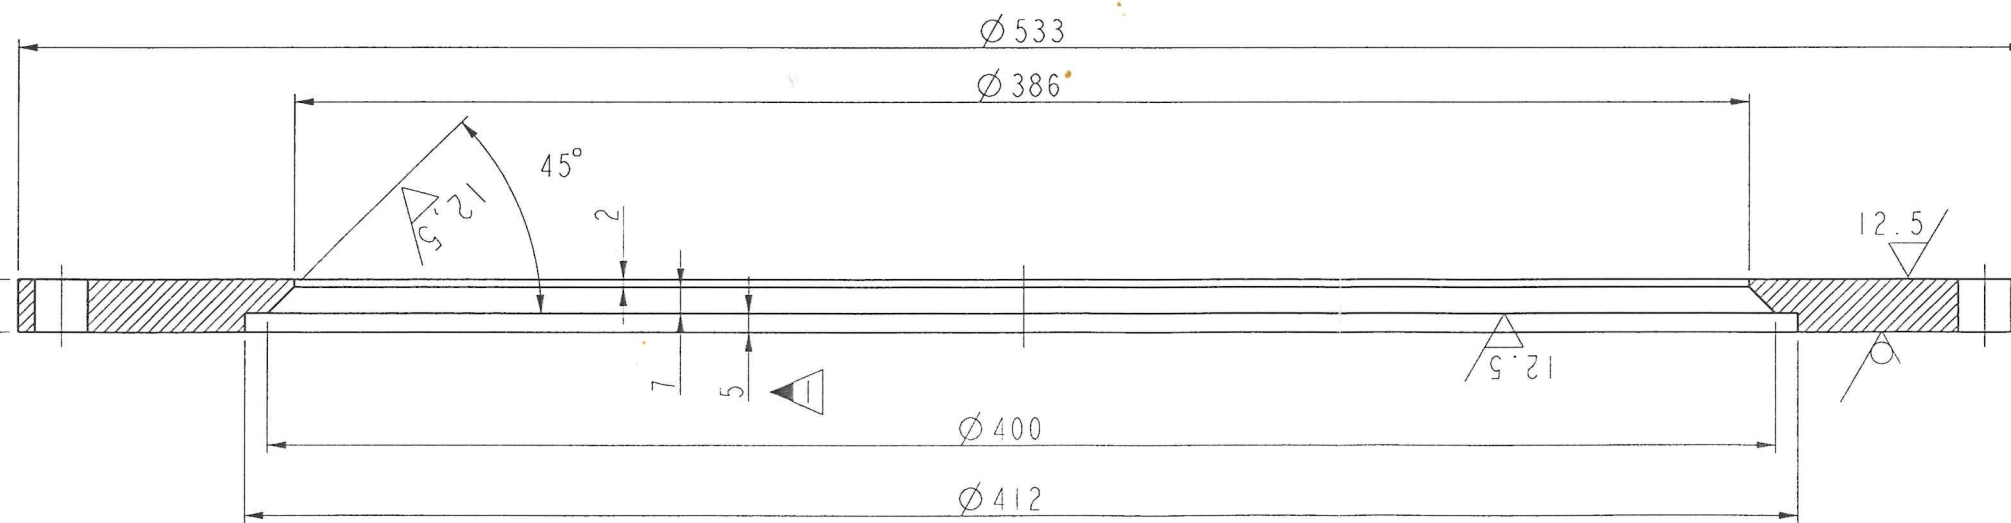


14 (MACHINING AFTER WELDING SEE SINOX-HHA-009)

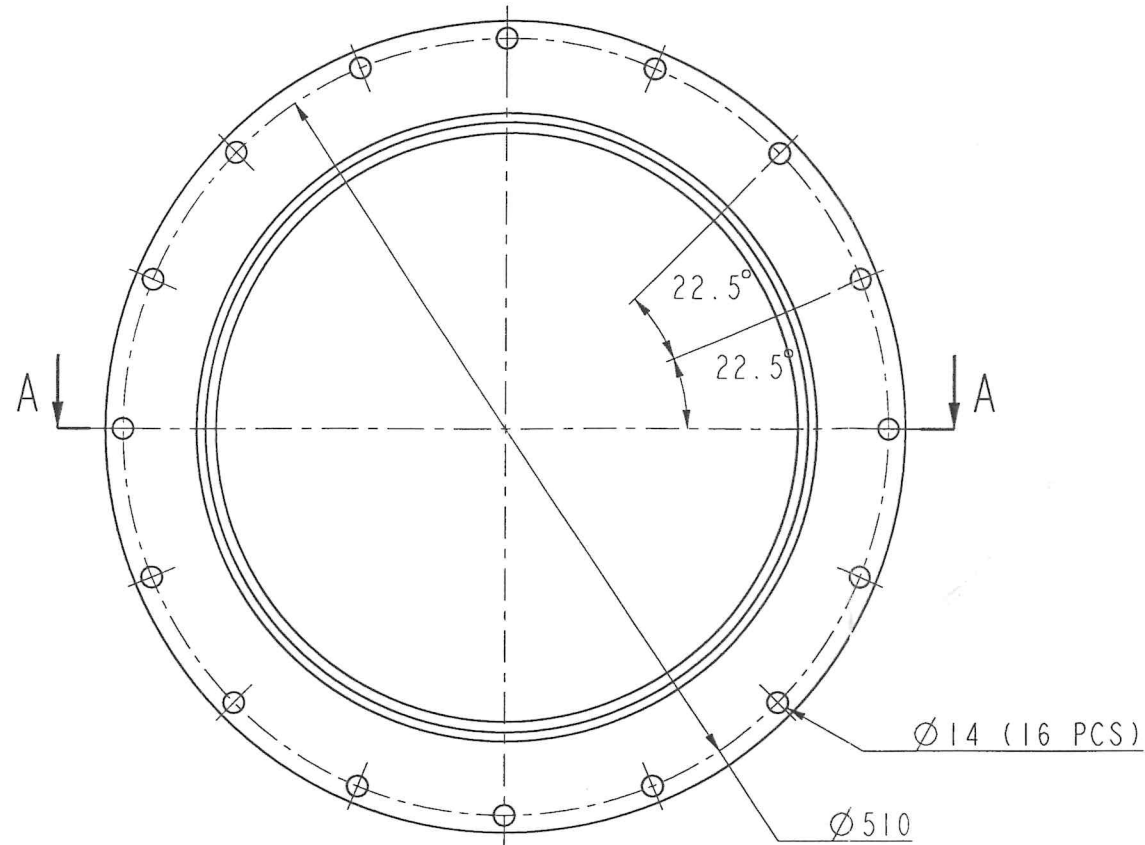

A - A
1:2

1	PLATE	Fe 360 BFN	PL16 x Ø533/386	1
Part	Item	Material	Drw / Std / Attn!	Qty
IVO POWER ENGINEERING OY				
Title			Designer / Date	
EC. SIEKIERKI POWER PLANT BOILER 10			JYL	/01-Dec-97
RI-JET LOW-NOX COAL BURNER			Checked by	Org
FLANGE			LPN	ENM
			Approved by	
			PHRA 14.1.98	
			Drawn by	
			KONSUL/PV1	
Scale	Level	Size	Sheets	Project - Code no. - File no. / Sheet
1:5	AFM	A3	1	SINOX-HHA-052
Tolerance	Weight	Associate	Revision	
ISO2768-m	10.4 KG		11	M1

I	I	27.1.98	DIMENSION CHANGED	MOJ	LPN	PHRA
R	Qty	Date	Revision	Design.	Check.	App.