



Skala 1:10

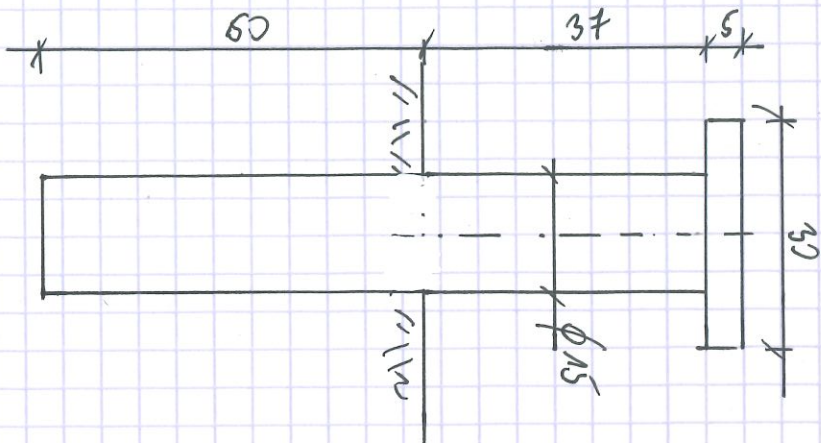

Skala 1:20

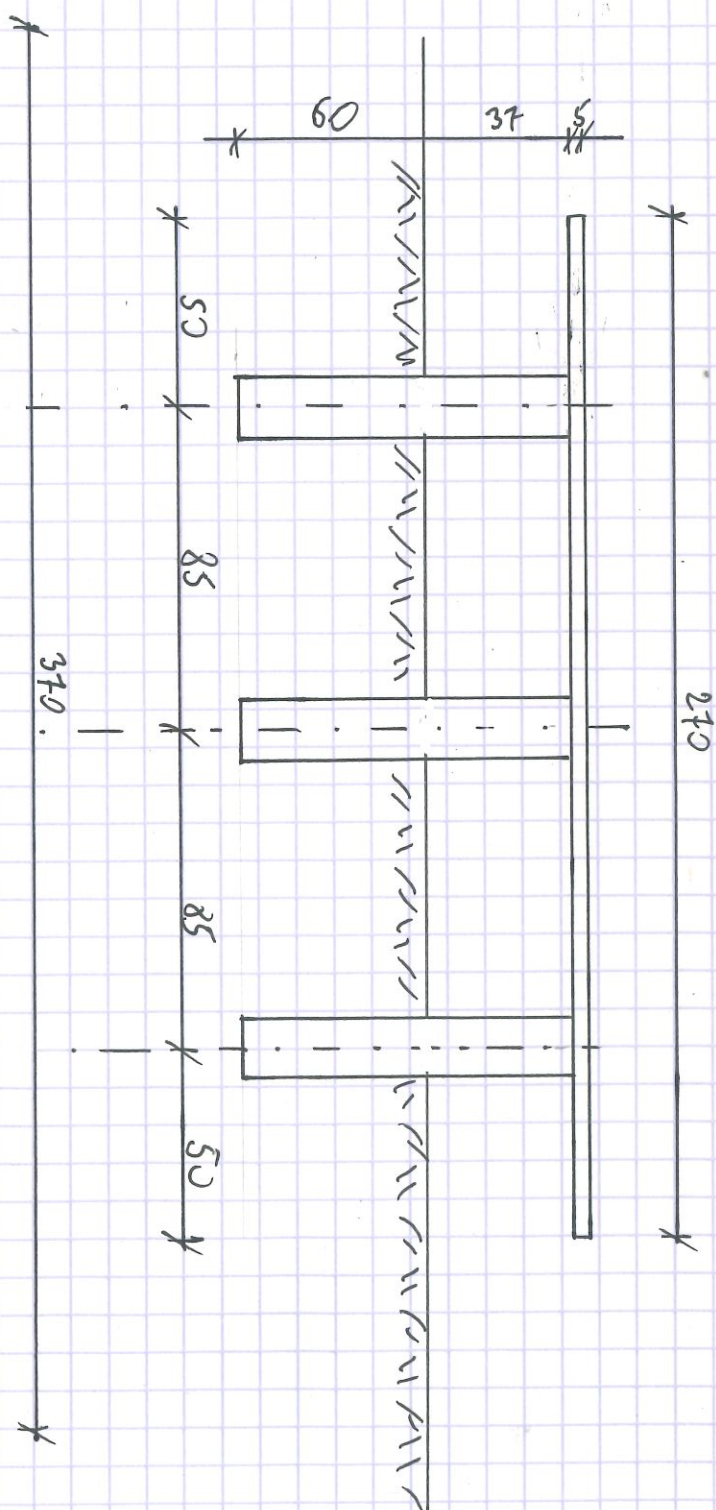

E. H. V. K. 1

