



The diagram illustrates a climate control system for a conference room. It features a central unit labeled "Hol konferencyjny 098". Two VAV units are connected to this central unit: VAV-1.43 on the left and VAV-1.24 on the right. A CO2 sensor, labeled KCO098.6, is also connected to the system. Arrows indicate the flow direction of the air or gas within the system.

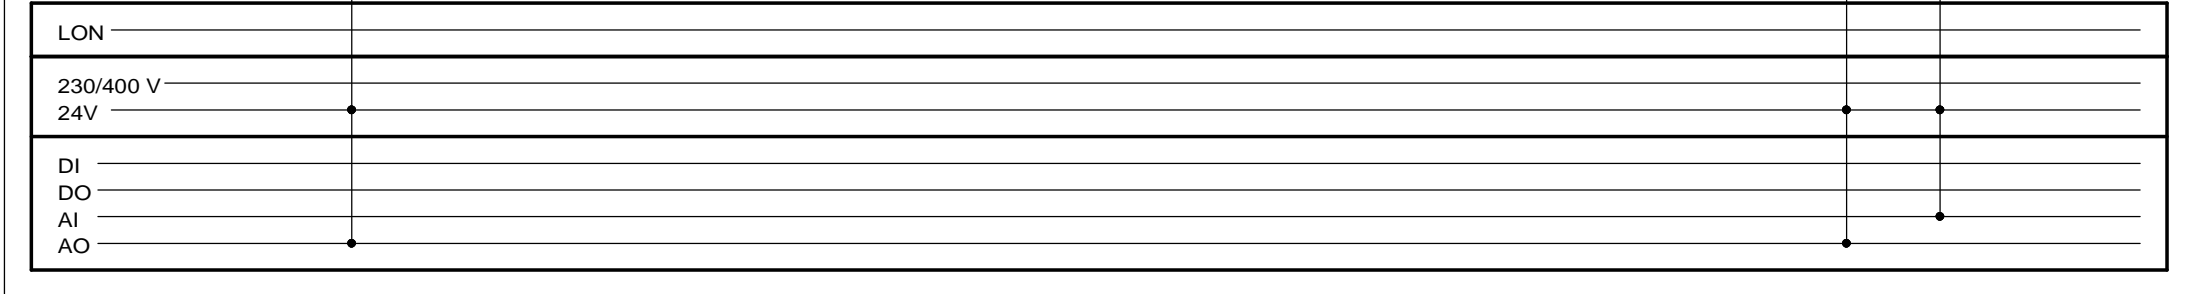

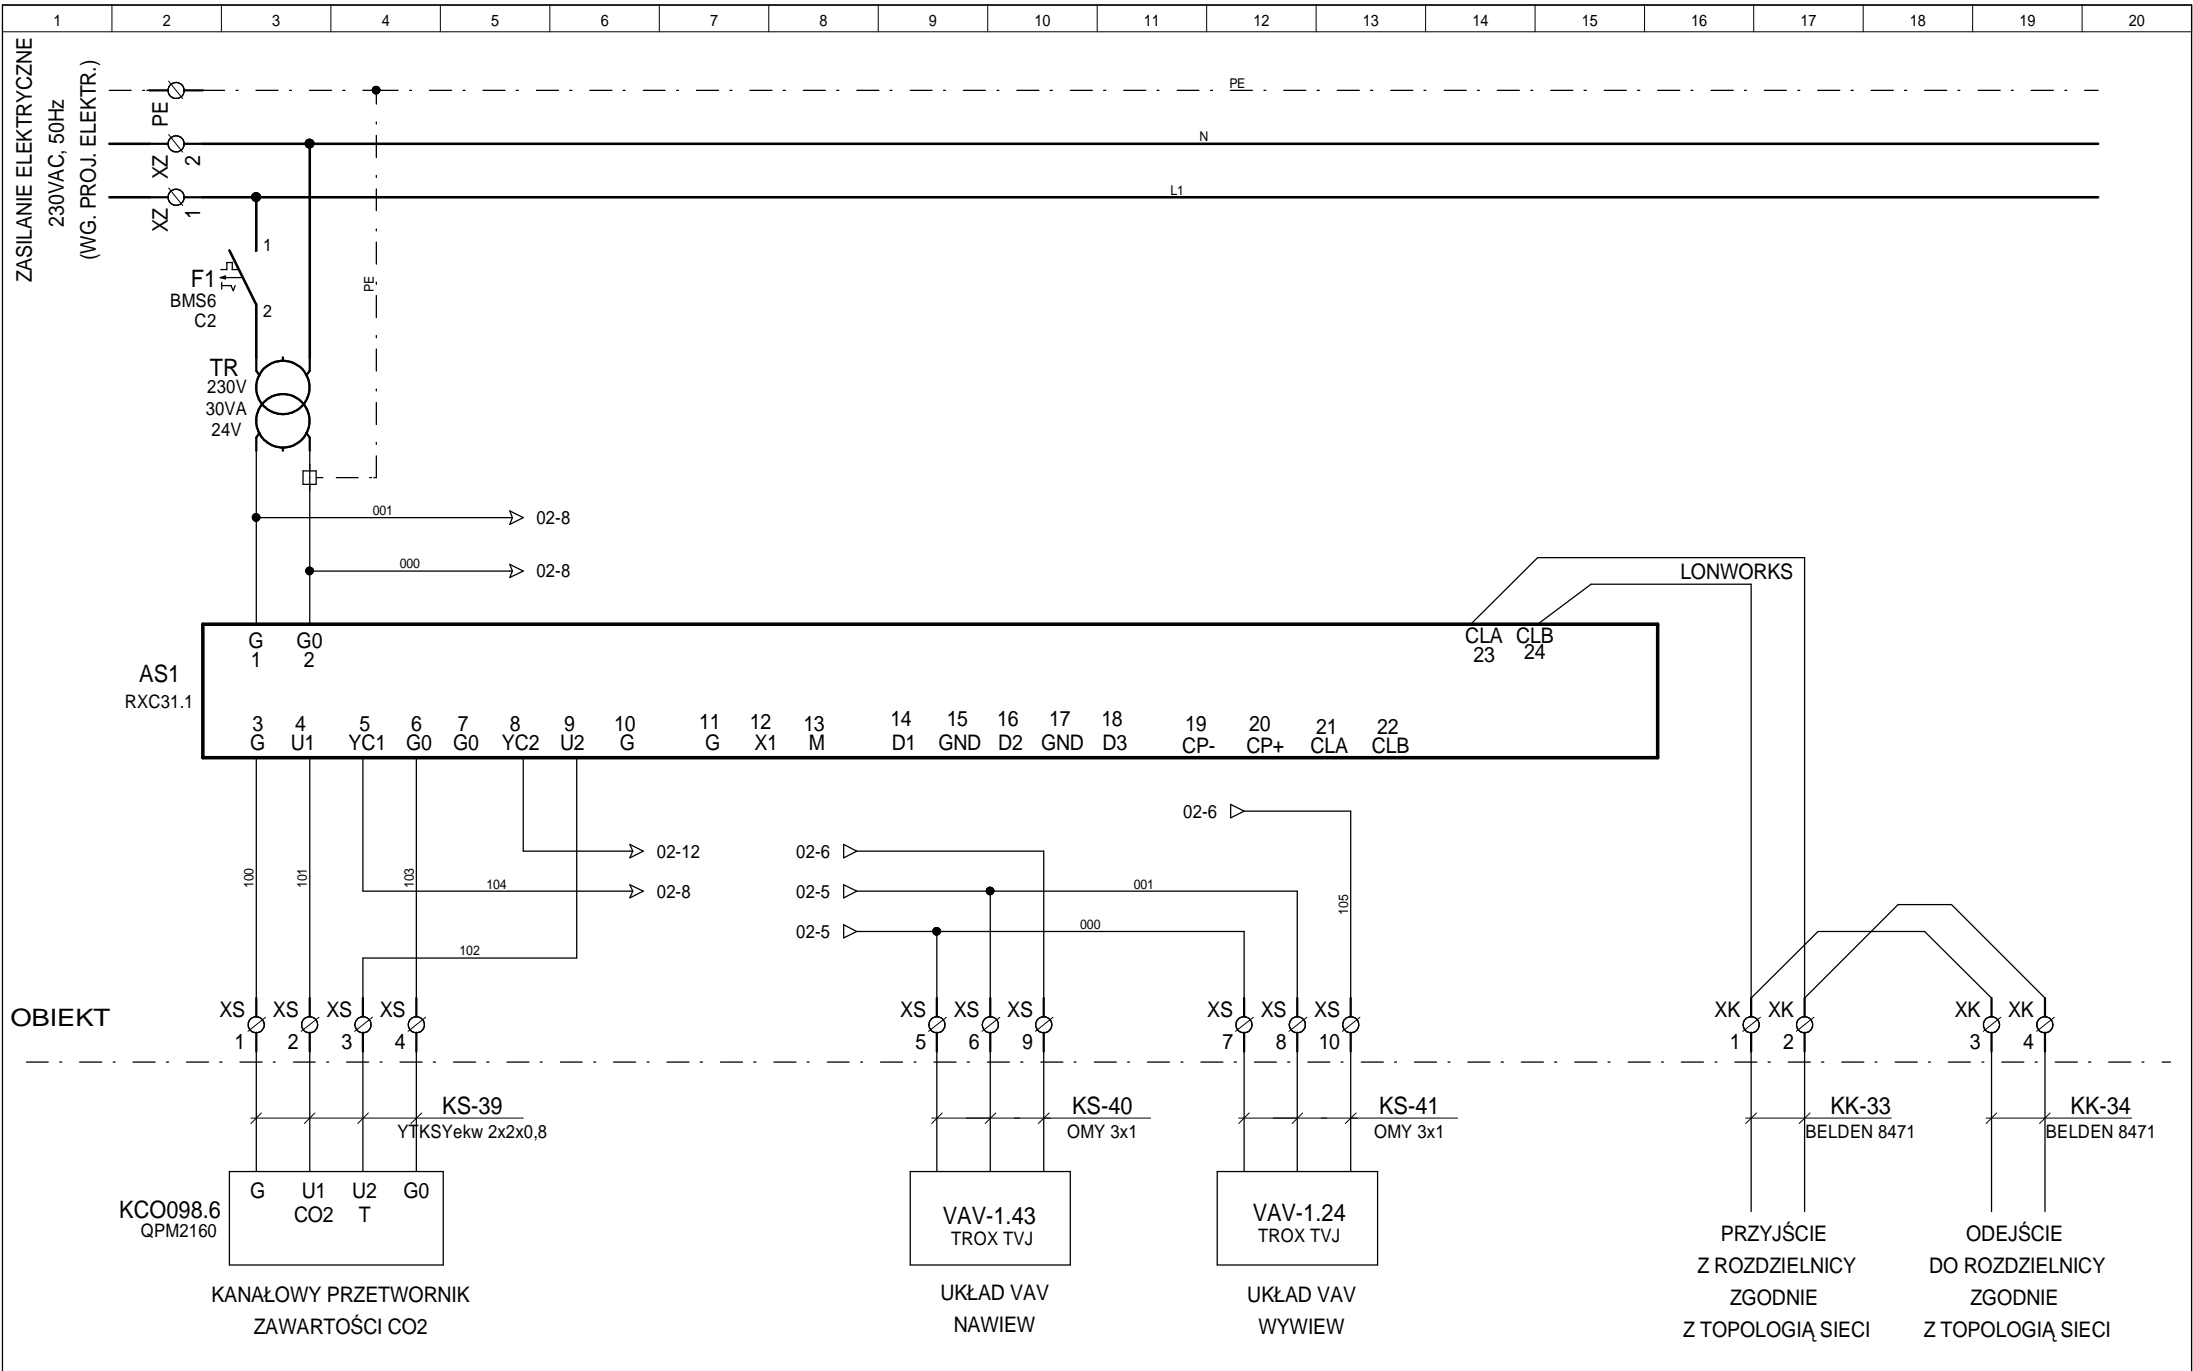

AKPe Sp. z o.o.

ul. Grunwaldzka 109, 85-401 Bydgoszcz
tel. 052 581 89 34, fax 052 345 72 07

Międzynarodowe Targi Poznańskie Sp. z o.o.

Teren MTP, ul. Głogowska 14, 60-734 Poznań, Pawilon nr 15

ul. Głogowska 14, 60-734 Poznań

Opracował	2011-09-19	mgr inż. Marcin Ollesz	
Rysował	2011-09-19	Leszek Bussler	
Projektował	2011-09-19	inż. Grzegorz Chrapkowski	
	Data	Nazwisko	Podpis

Nazwa projektu

Tytuł rys.

Instalacja AKPiA
Automatyka układów VAV poziom A
Schemat podłączenia sterownika

Nr projektu
VAV (A)

Grupa	VAV-098.6	
Skala	Nr rysunku	Rewizja
	02	A

