





Podstawa dachowa PD7 - wyk. 1x

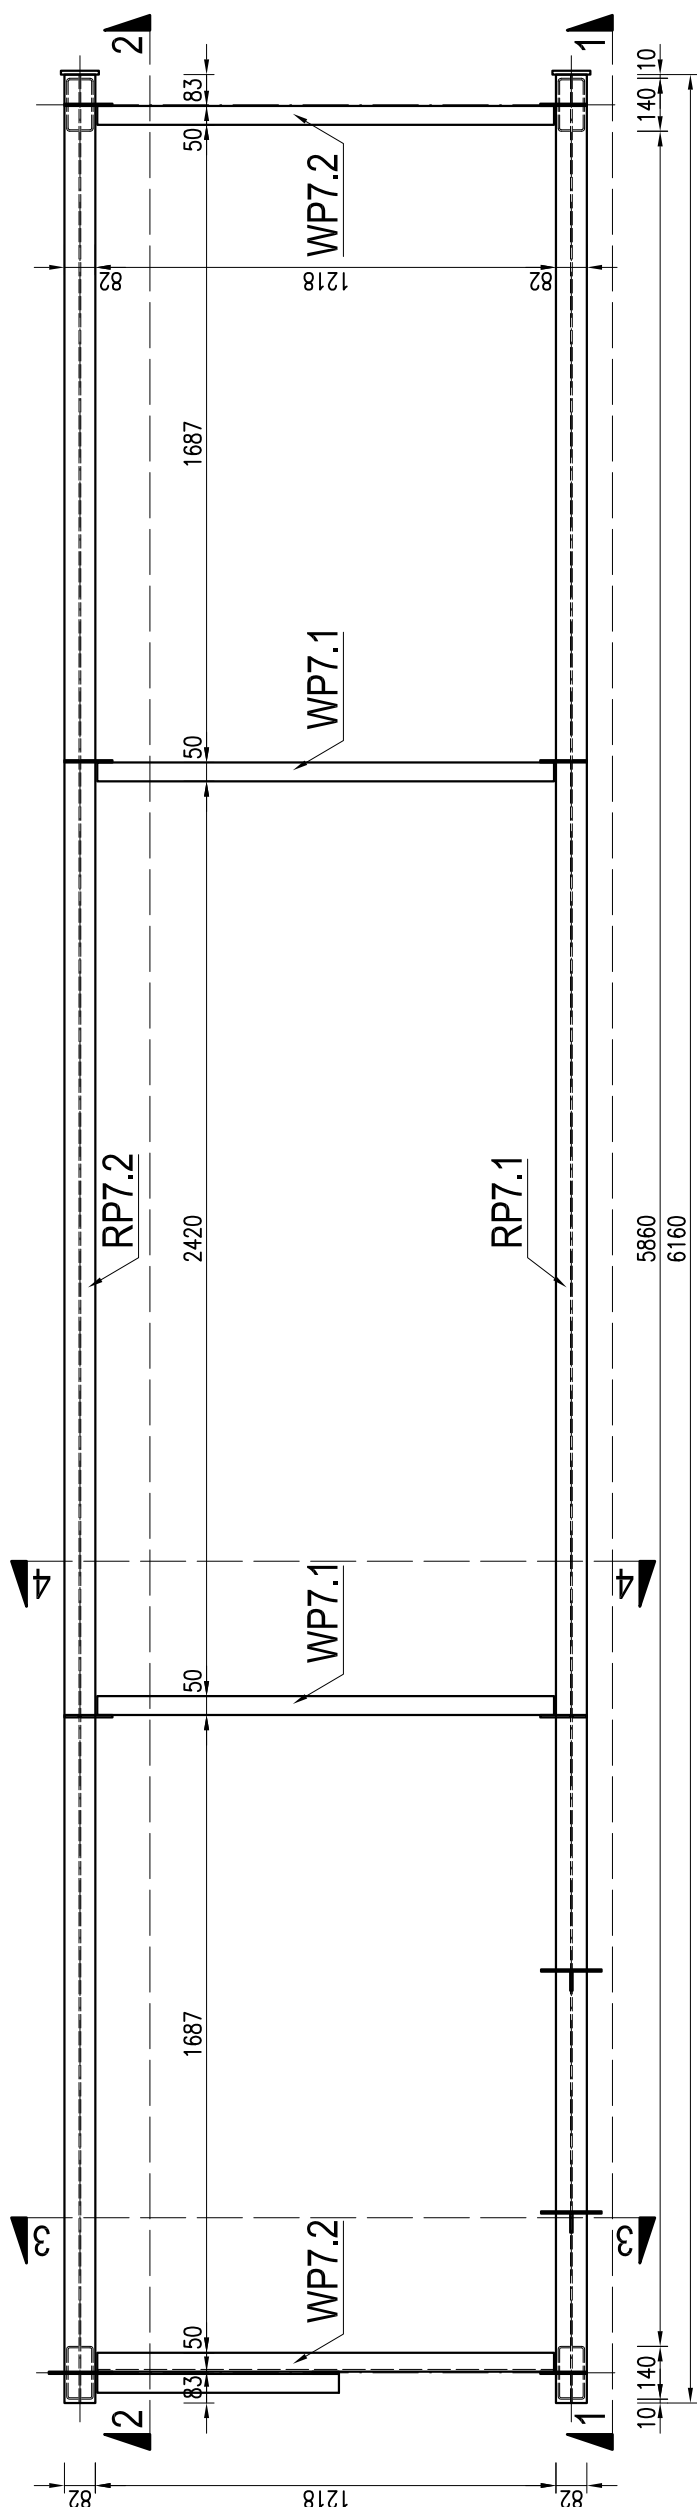


1-1
RP7.1 - wyk. 1x

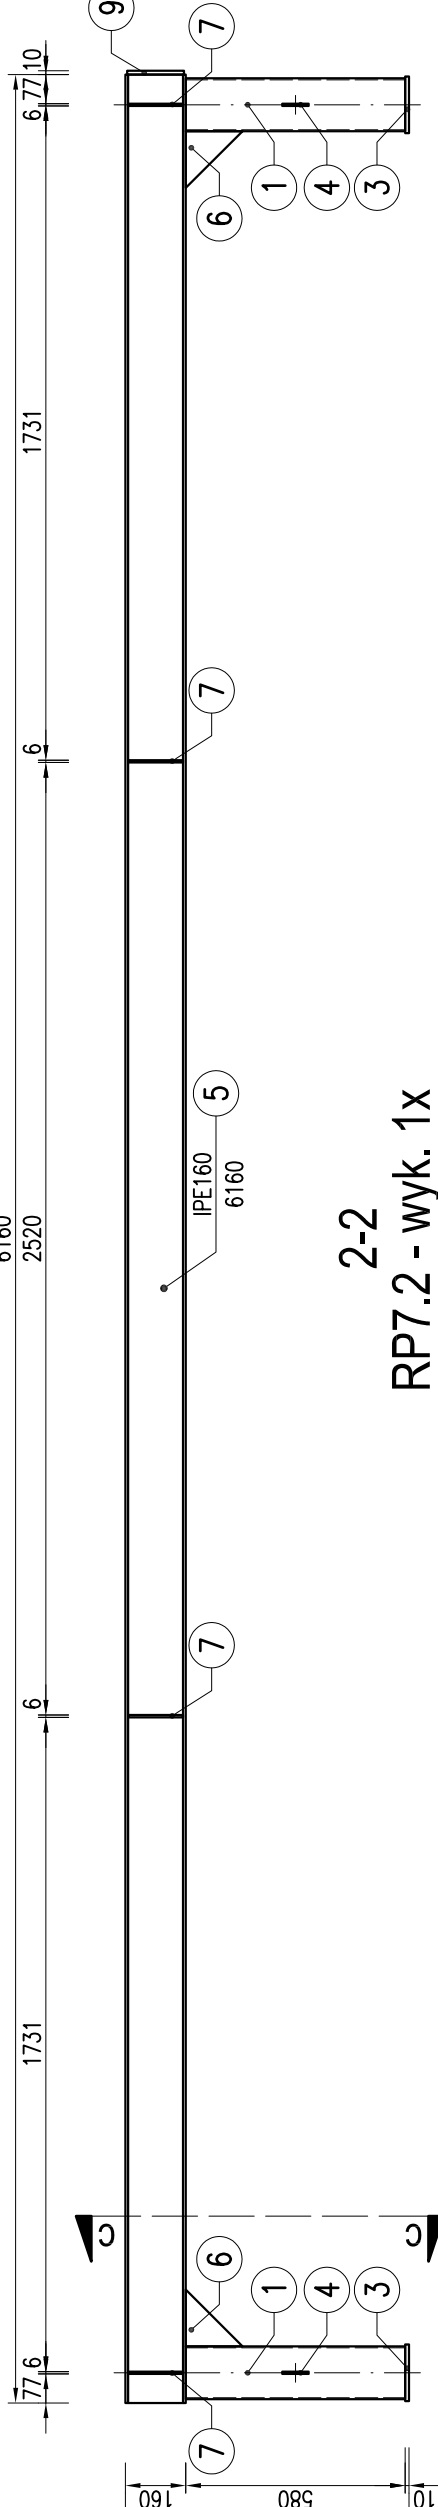


2-2
RP7.2 - wyk. 1x

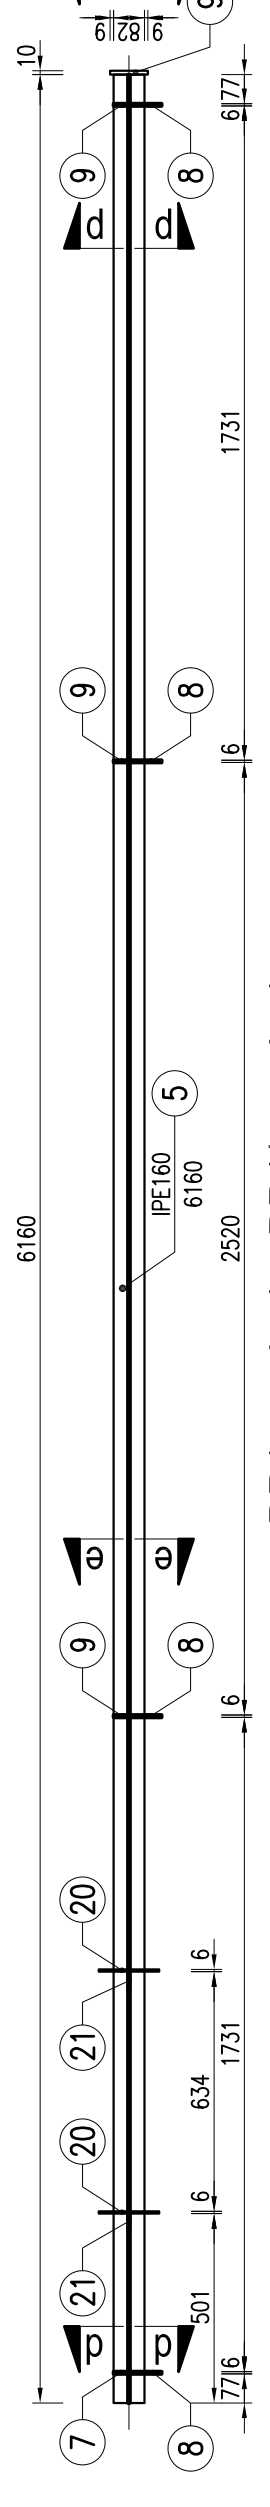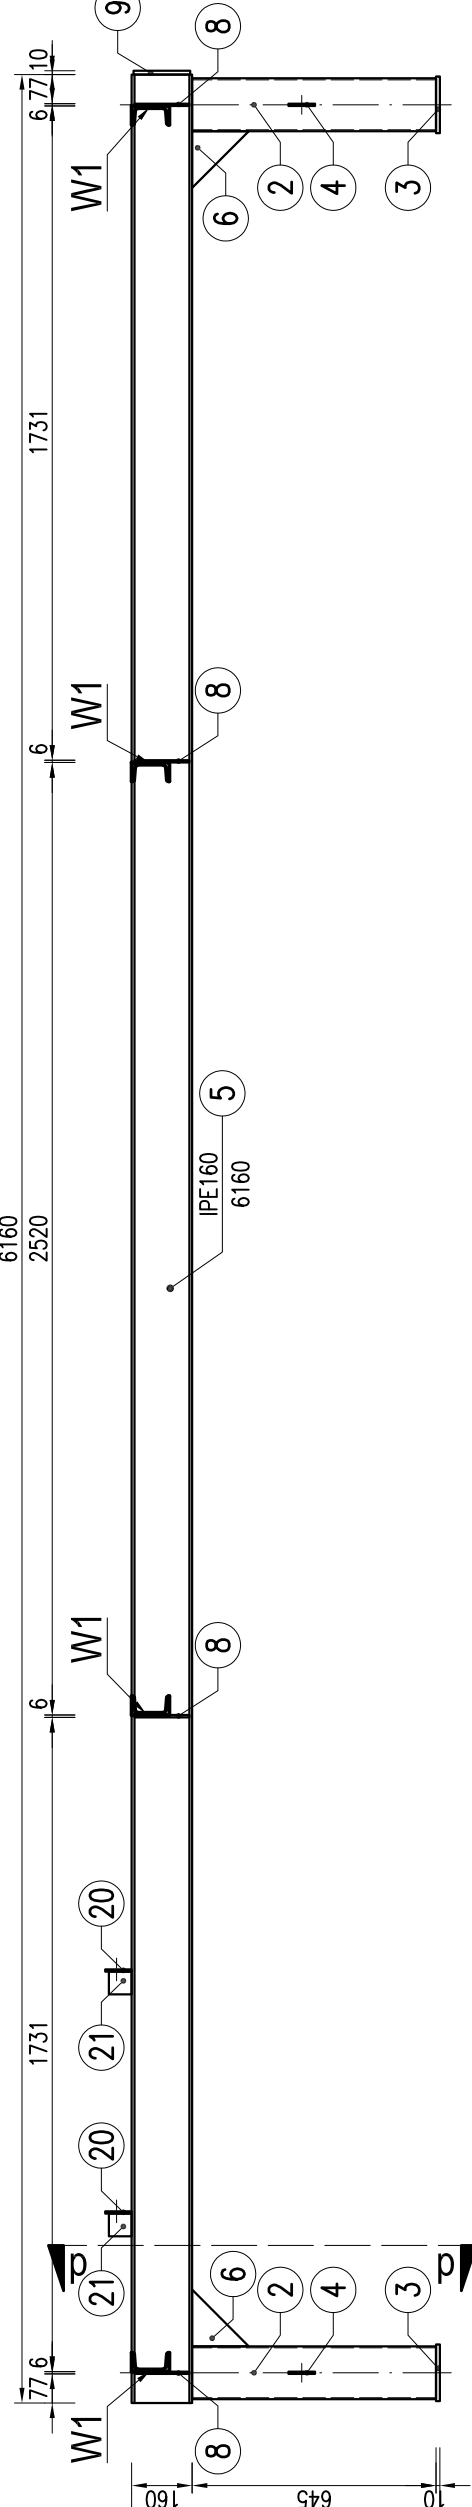


TP7 - wyk. 4x

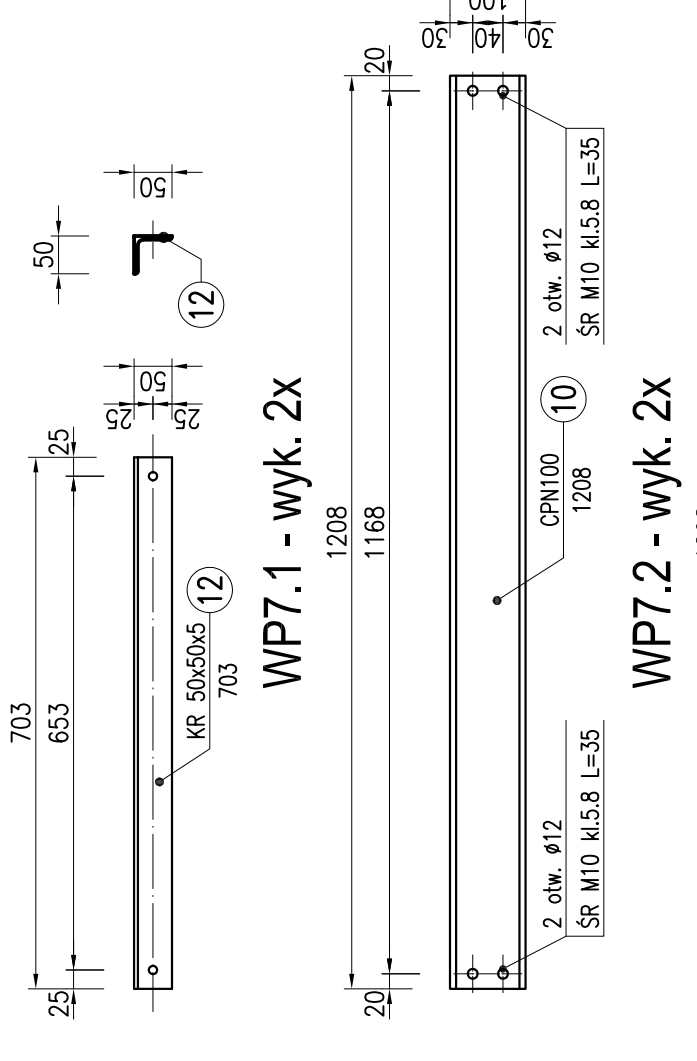

WP7.2 - wyk. 2x

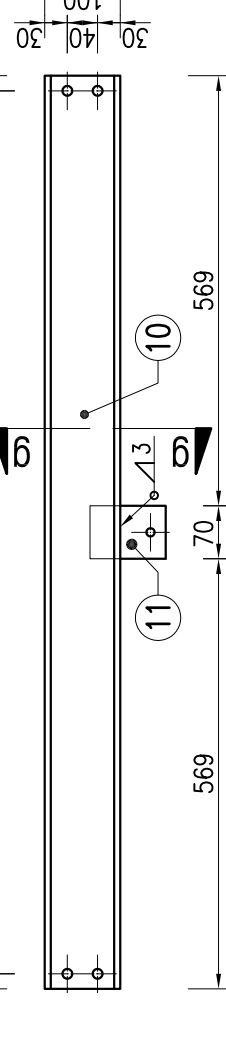

3-3

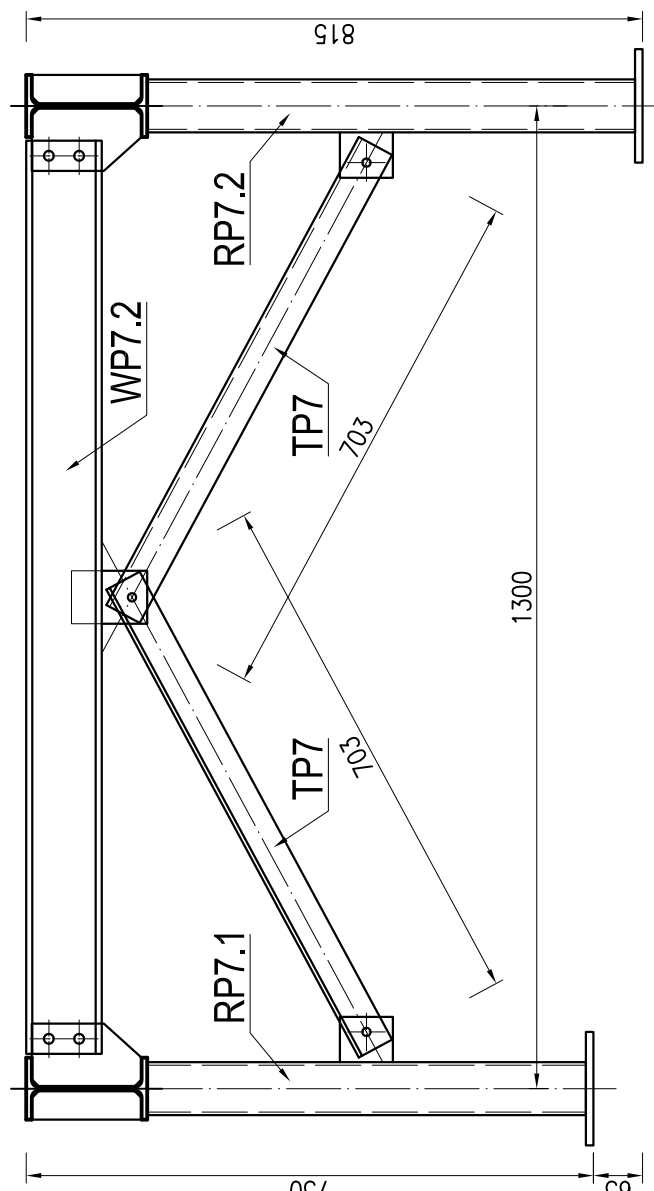

4-4

