


RZUT
1:100

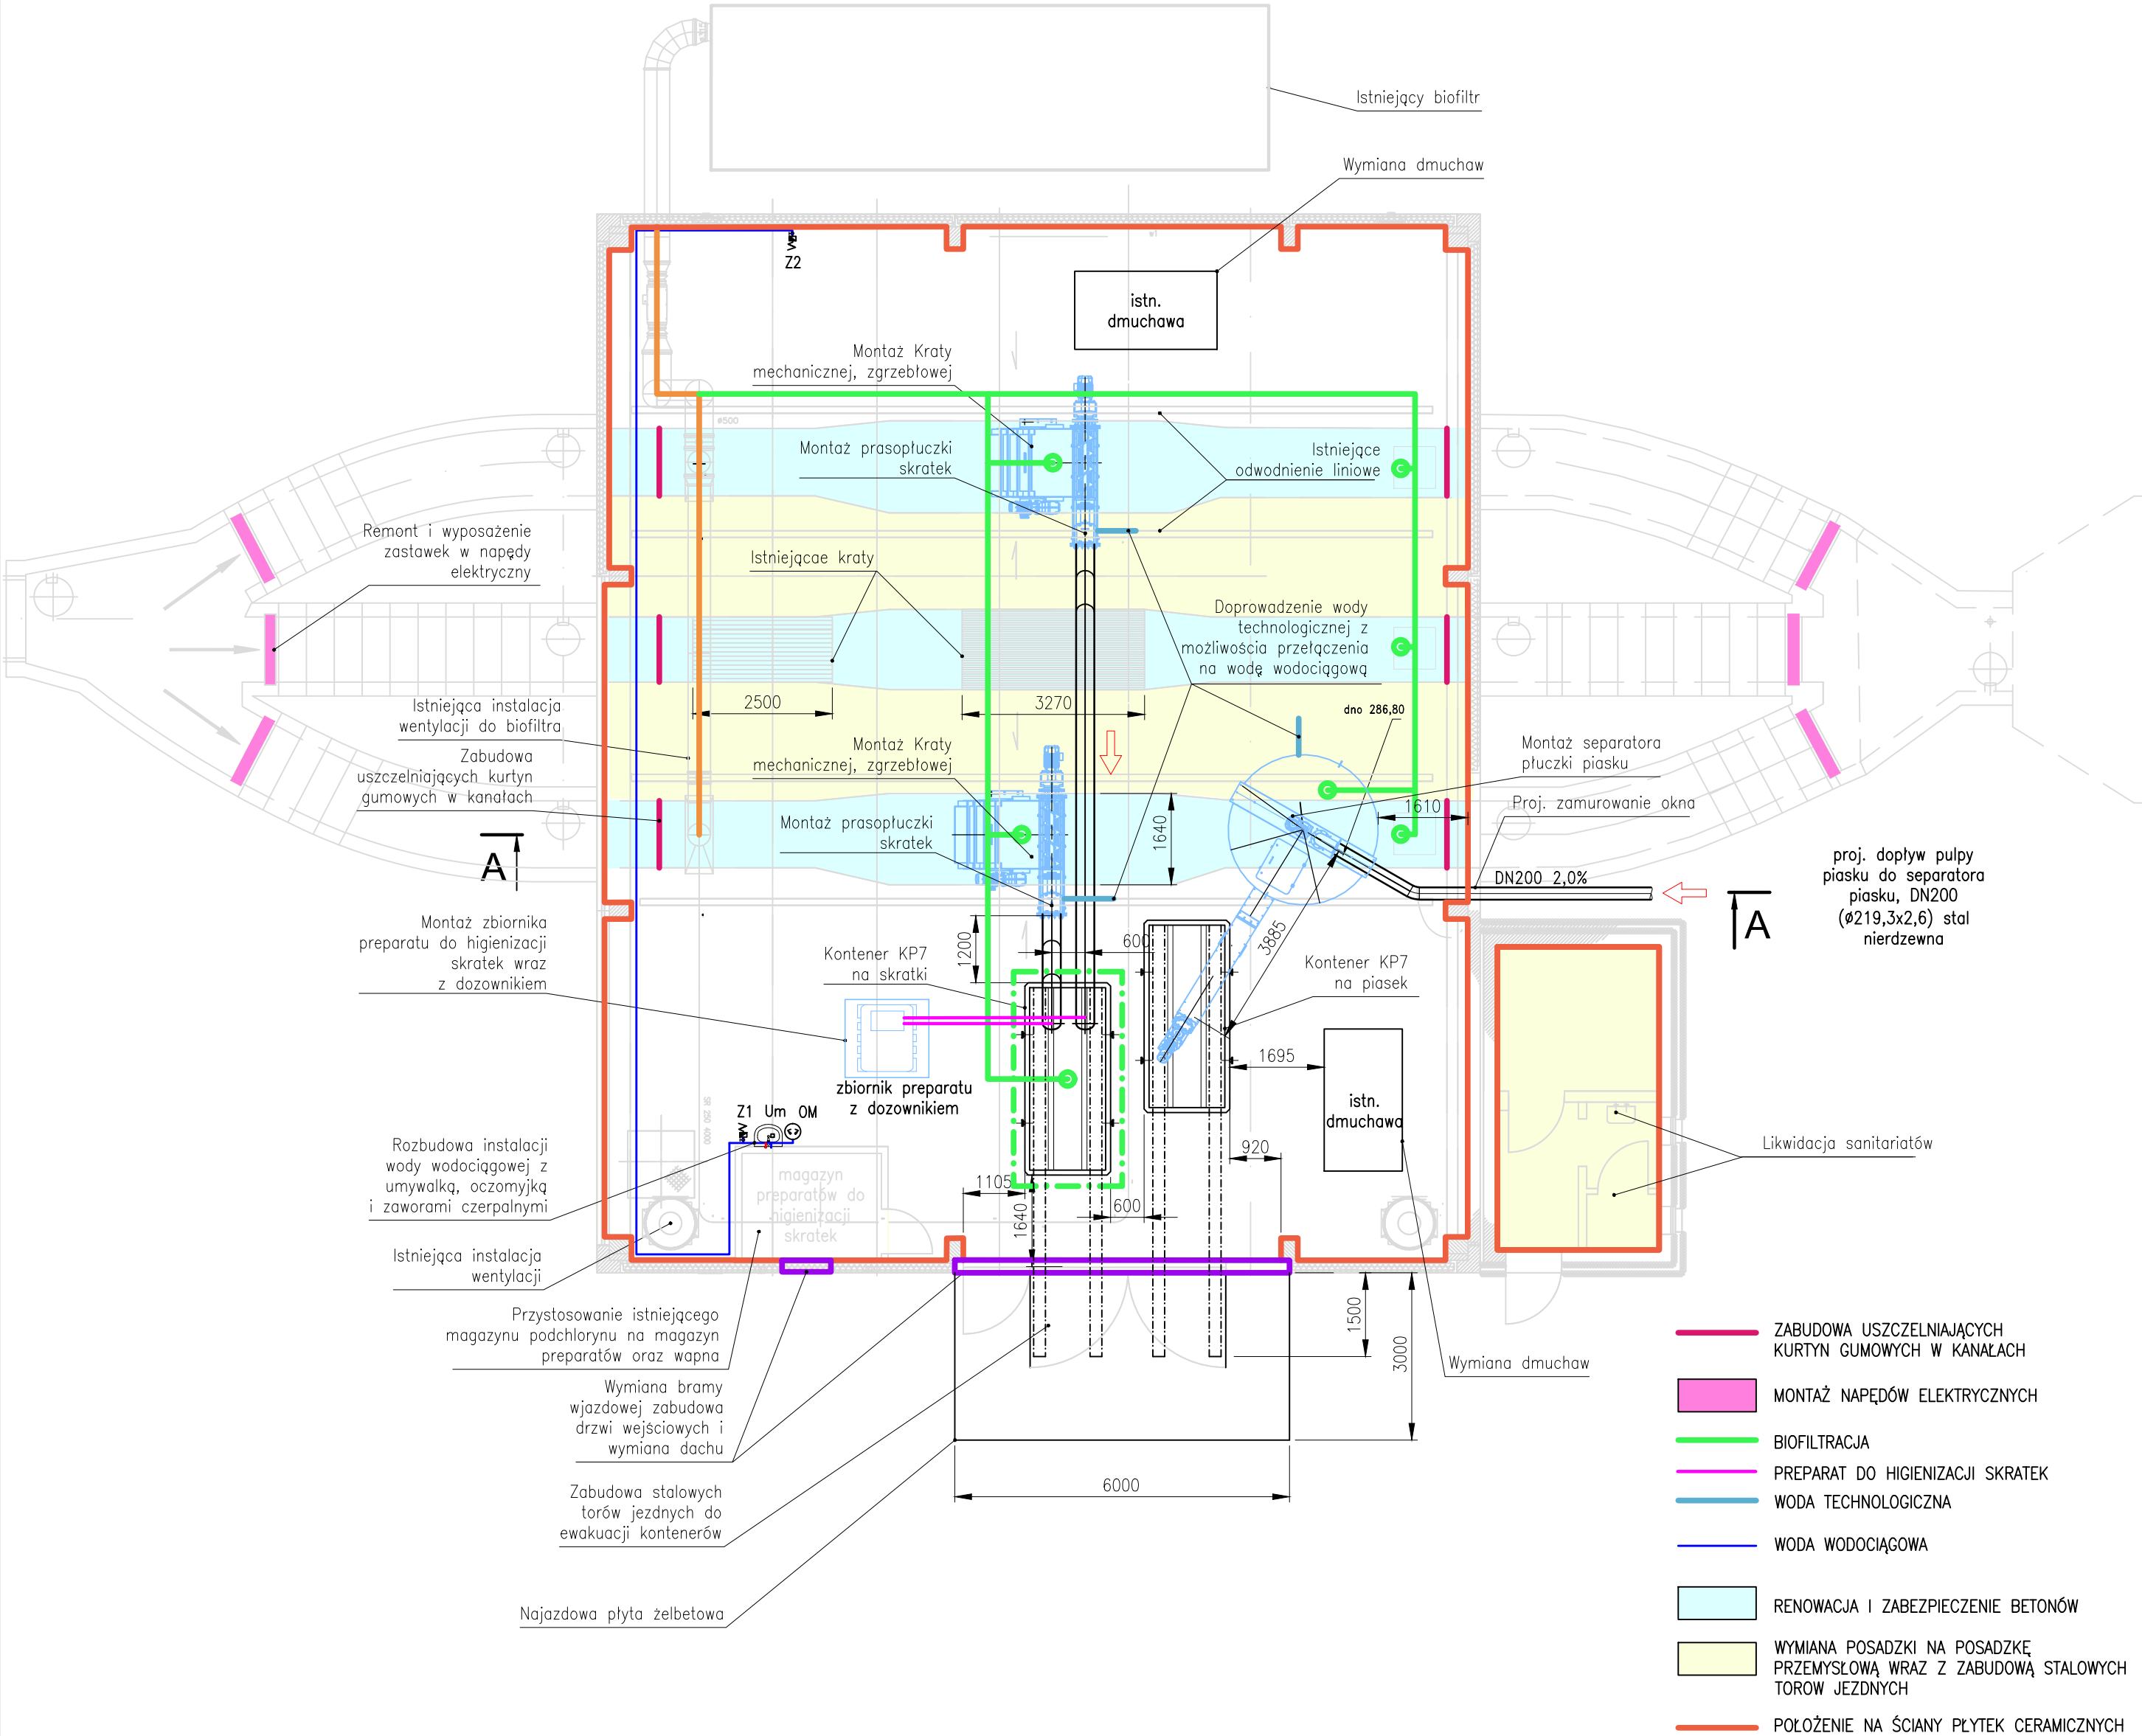

RYSUNEK NR 2

SKALA 1:100