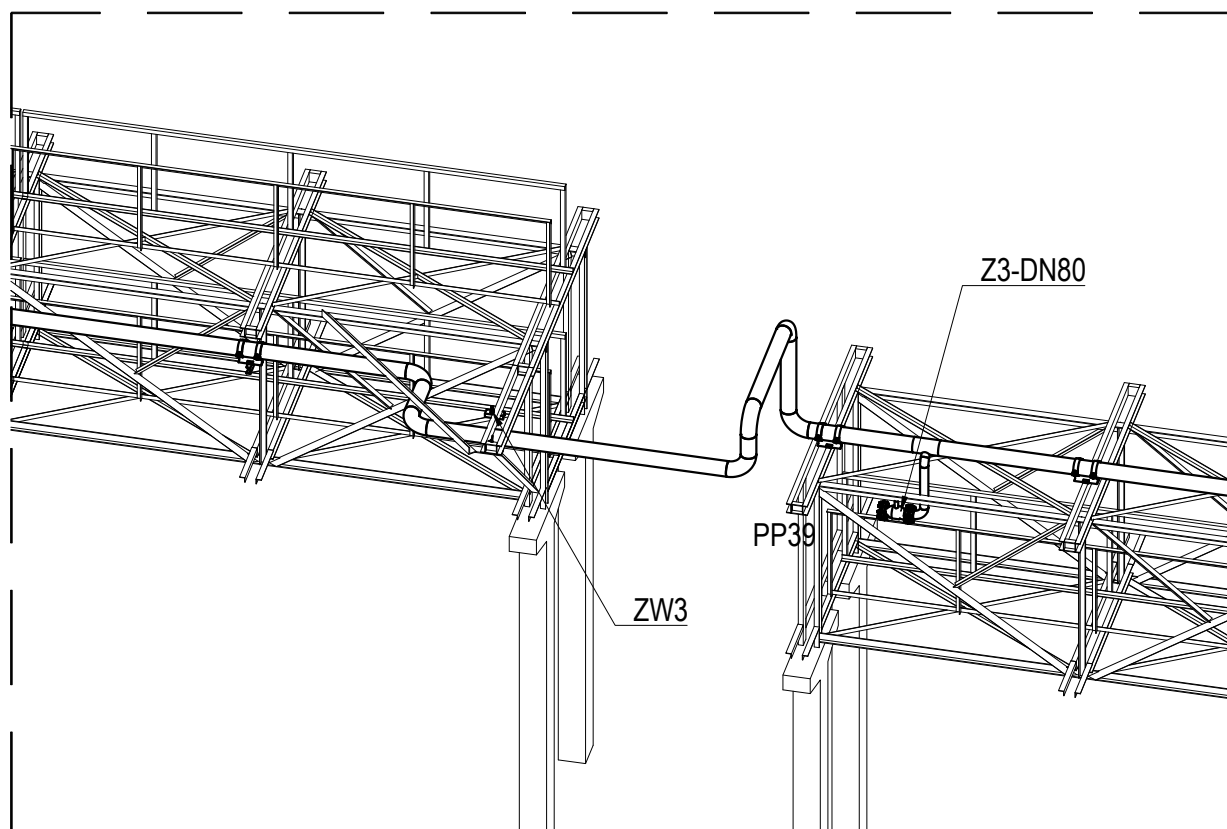


[illegible]



-	-	-				
REWIZJA:	DATA:	OPIS REWIZJI:				
INWESTOR:		<div><div><div>GRUPA</div><div>PCC</div><div>ROKITA</div></div><div>JEDNOSTKA PROJEKTOWA: <div>AMT INWEST-PROJEKT</div><div>PPI "AMT Inwest-Projekt" s.c.</div><div>Maciej Szachowski, Anna Twaróg-Kulińska ul. Wilcza 27/4, 56-120 Brzeg Dolny tel. 664-568-943, 692-028-504 e-mail: amt@inwestprojekt@gmail.com</div></div></div>				
PCC Rokita SA ul. Sienkiewicza 4 56-120 Brzeg Dolny						
TYTUŁ OPRACOWANIA:	Projekt wykonawczy wymiany starych rurociągów azotu na nowy DN150 biegnący po istniejących estakadach. Etap V. Odcinek od bud. G-12 do U-3.					
OBIEKT:	Ogólnozakładowa sieć azotu, nr działek: 20/305, 20/512,20/139, 20/456, 20/355, 20/467, 20/468, 20/98, 20/663, 20/668, 20/472, 20/473, 20/159, 20/650					
STADIUM:	Projekt wykonawczy	BRANŻA: MECHANICZNA				
NAZWA RYSUNKU:	Schemat montażowy - arkusz nr 2	SKALA: 1:200				
	IMIĘ I NAZWISKO:	NR upraw.	DATA:	PODPIS:	FORMAT:	ARKUSZ / ARKUSZY:
OPRACOWUJĄCY:	Maciej Szachowski		20.01.2024		A2	2/5
PROJEKTANT:	Maciej Szachowski		20.01.2024		NR RYSUNKU:	
PROJEKTANT	Anna Twaróg-Kulińska	8/DOŚ/06	20.01.2024		5604-08.03-422	